



PLAN URBANISTIC ZONAL "ZONA SPORTIVA SI AGREMENT" CALEA SAGULUI

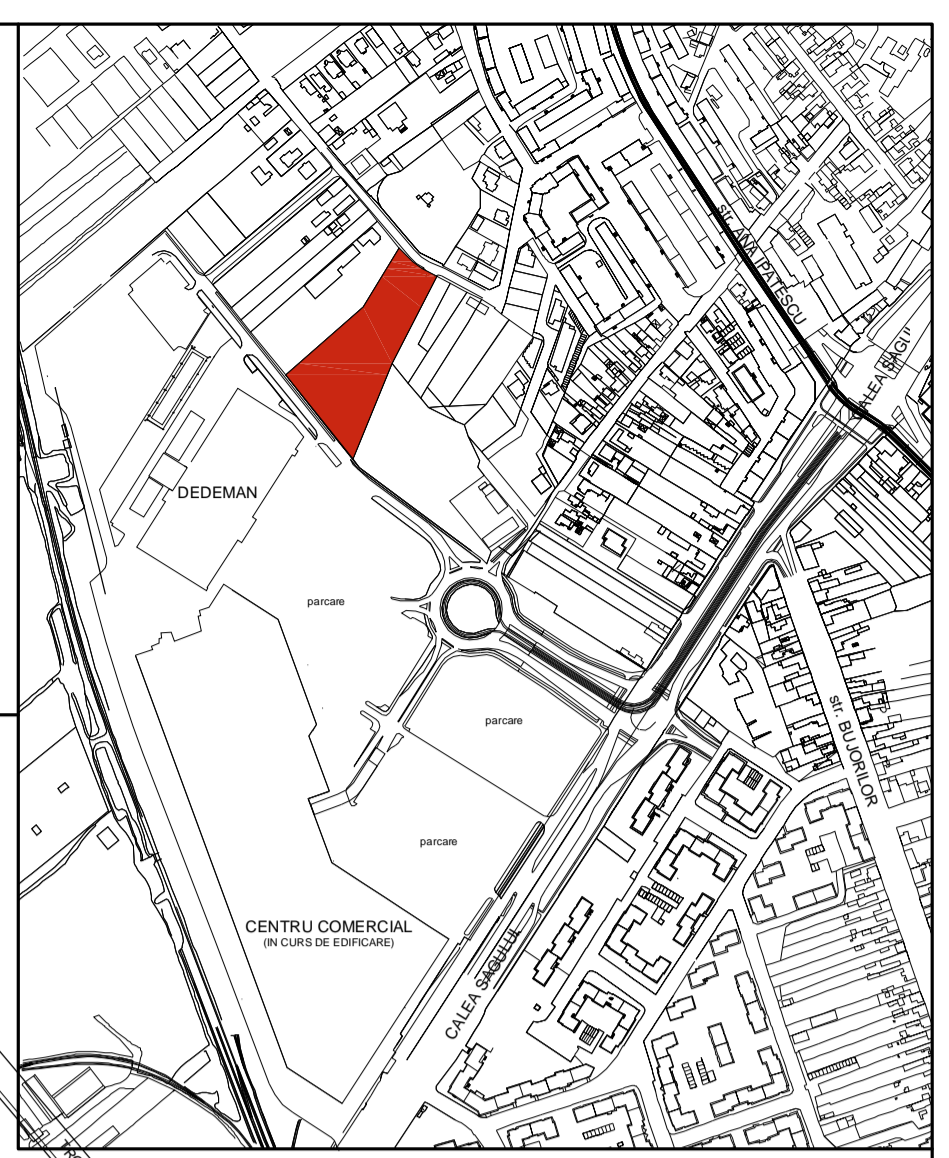

PLAN DE INCADRARE scara grafica

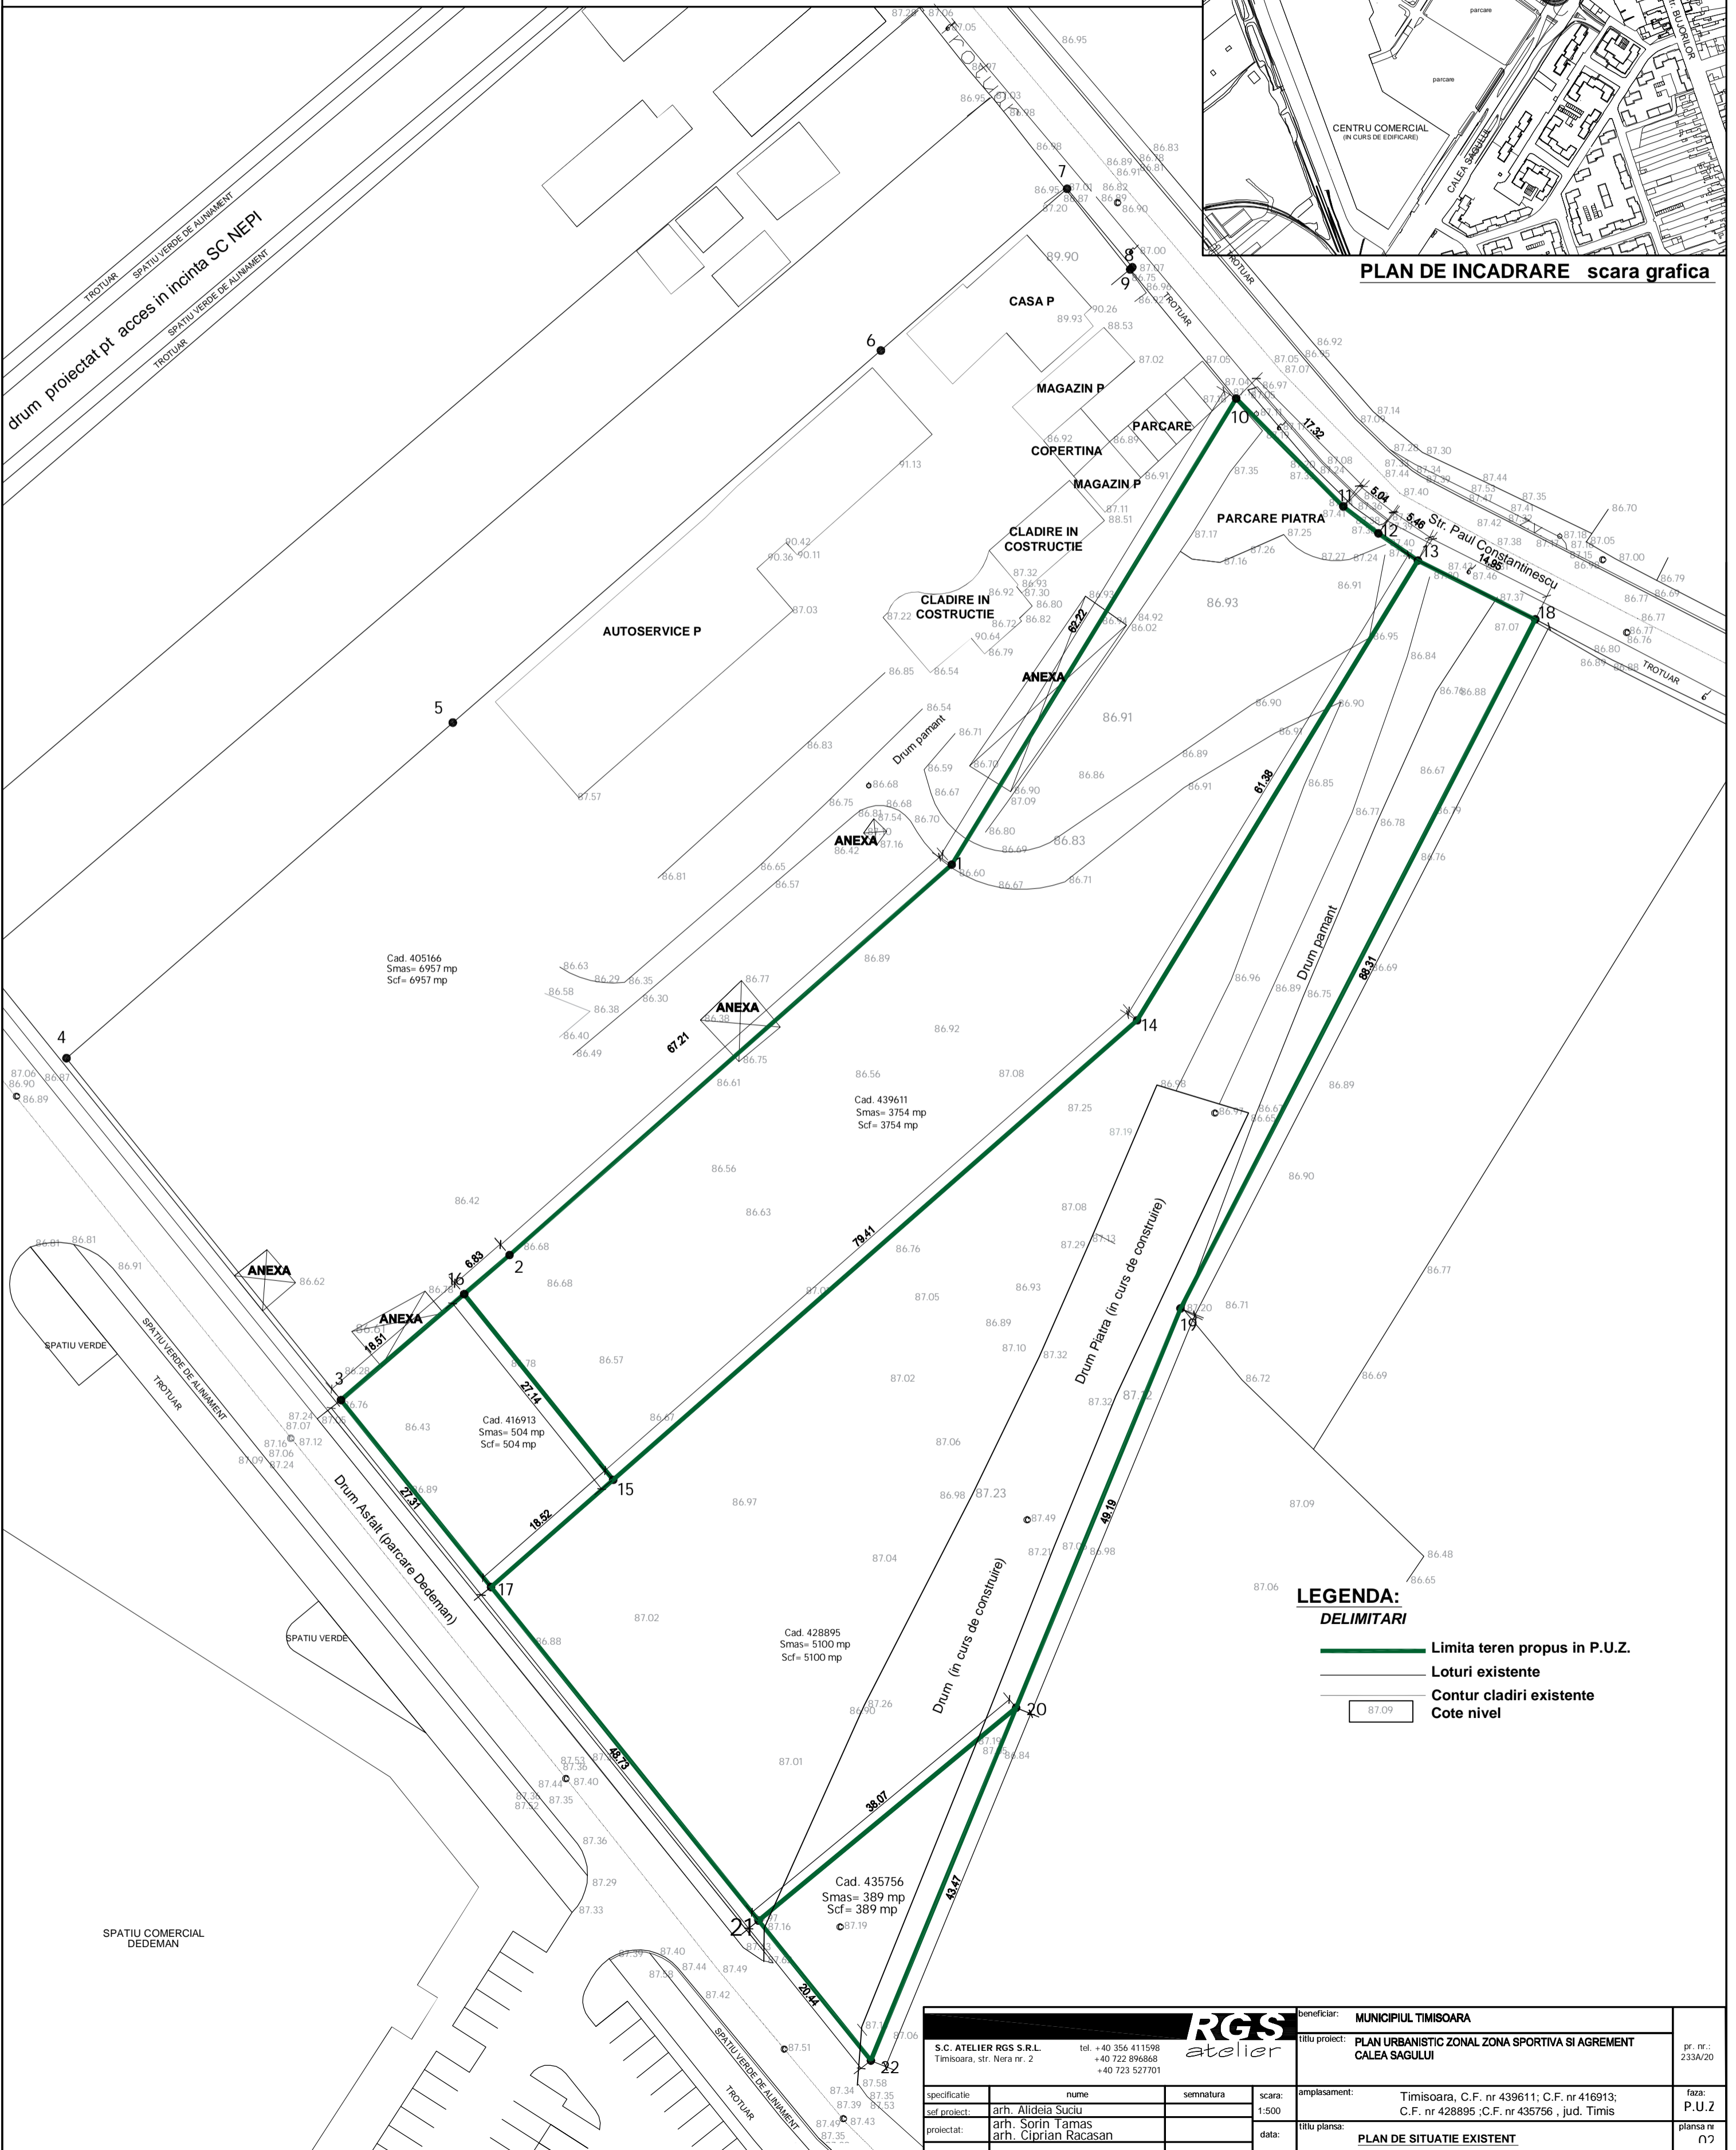

- LEGENDA:**
- Limita teren propus in P.U.Z.
 - Loturi existente
 - Contur cladiri existente
 - Cote nivel

S.C. ATELIER RGS S.R.L. Timisoara, str. Nera nr. 2 tel. +40 356 411598 +40 722 896868 +40 723 527701		beneficiar: MUNICIPIUL TIMISOARA Titlu proiect: PLAN URBANISTIC ZONAL ZONA SPORTIVA SI AGREMENT CALEA SAGULUI		pr. nr.: 233A/20	
specificatie: sef proiect: proiectat:	nume: arh. Alideia Suciu arh. Sorin Tamas arh. Ciprian Racasan	semnatura: 	scara: 1:500 	amplasament: Timisoara, C.F. nr 439611; C.F. nr 416913; C.F. nr 428895 ; C.F. nr 435756 , jud. Timis	faza: P.U.Z
data:			Titlu plansa: PLAN DE SITUATIE EXISTENT	plansa nr 02	