


PLAN URBANISTIC ZONAL

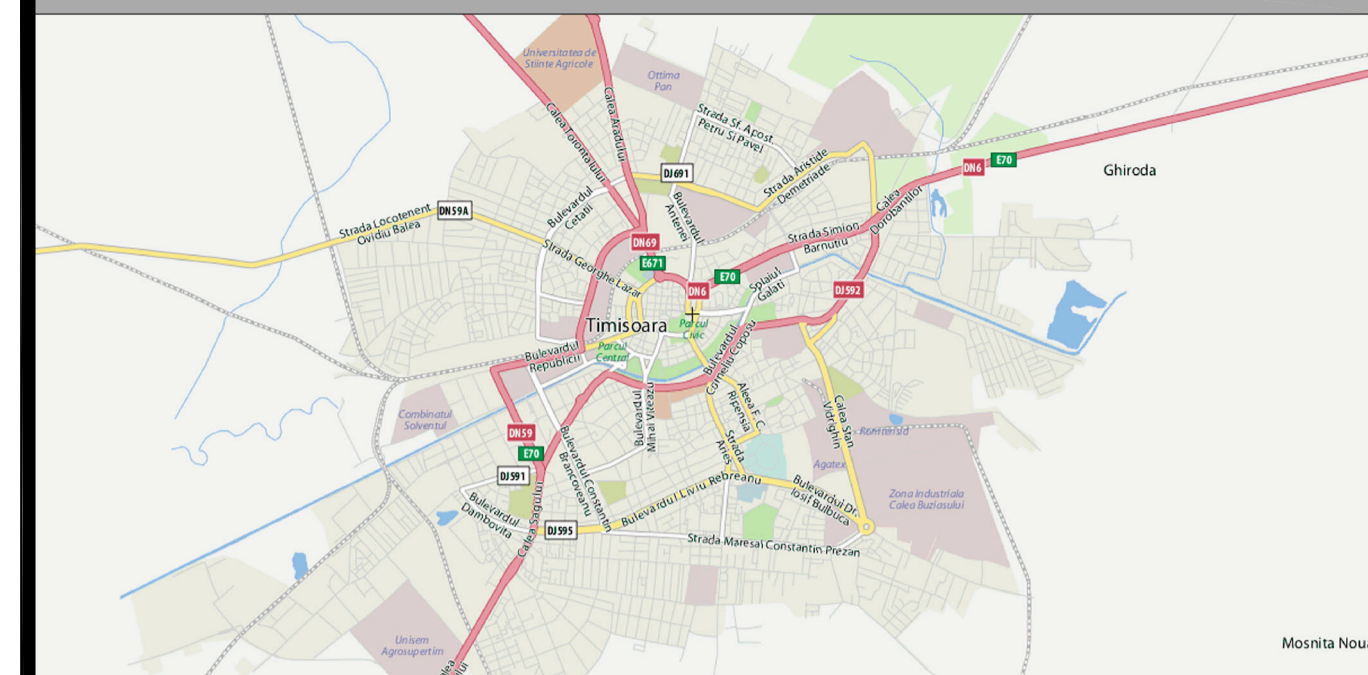


INCADRARE IN LOCALITATE




INCADRARE IN ZONA

EXTRAS PUZ DIRECTOR

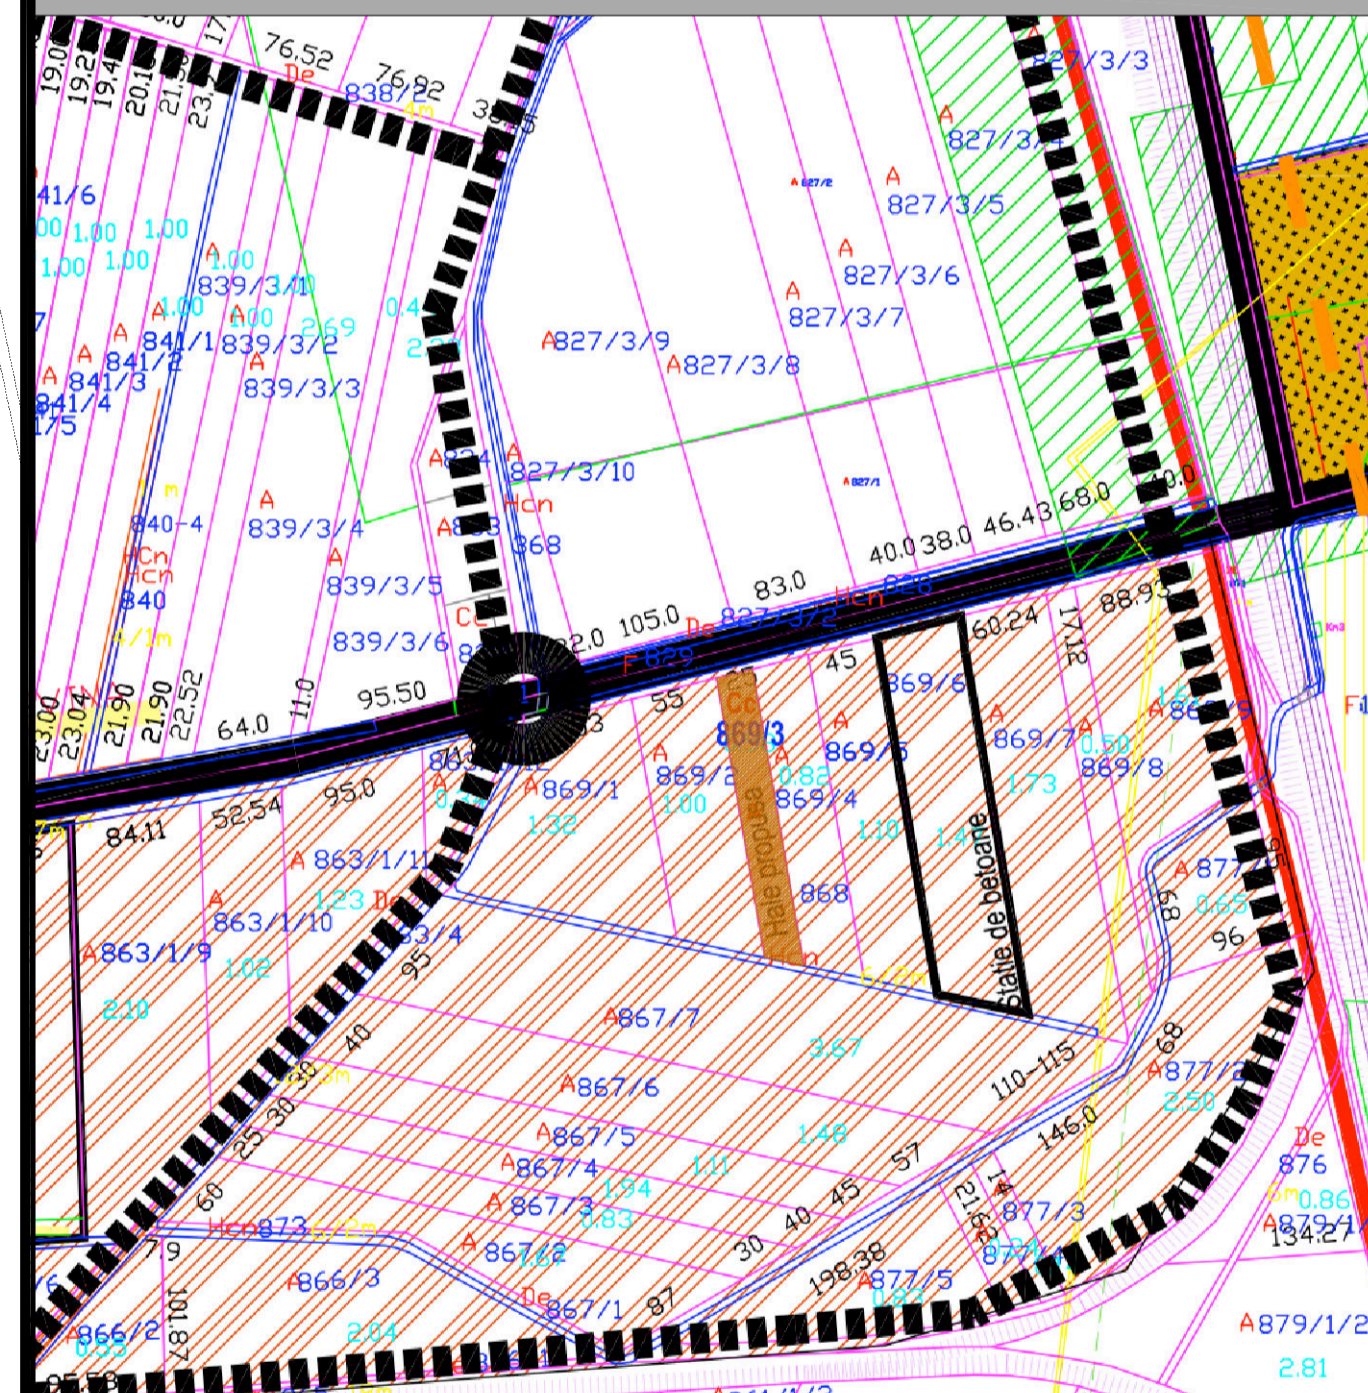


LEGENDA

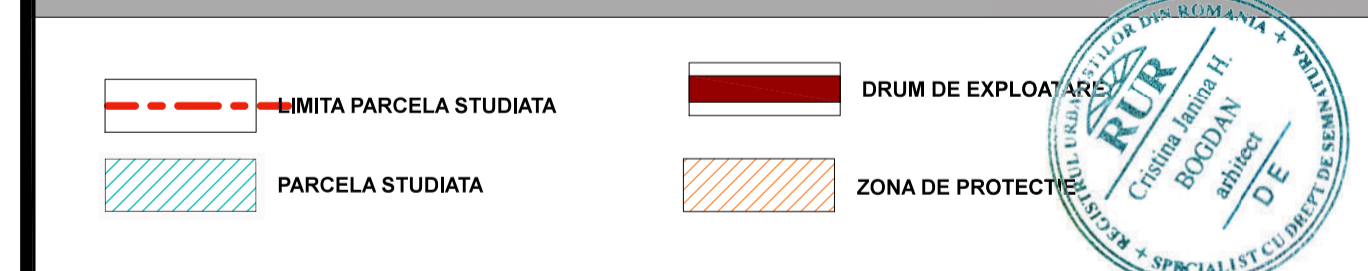

BILANT TERITORIAL

	EXISTENT	%	PROPOS	%
Regim maxim de inaltime	-	-	-	-
Suprafata teren	5225,00 m ²	100	-	-
Suprafata drum acces,parcari, trotuar	00,00 m ²	00,00	-	-
Z. implementare hale de depozitare	00,00 m ²	00,00	-	-
Spatii verzi	00,00 m ²	00,00	-	-
Corp administrativ	00,00 m ²	00,00	-	-

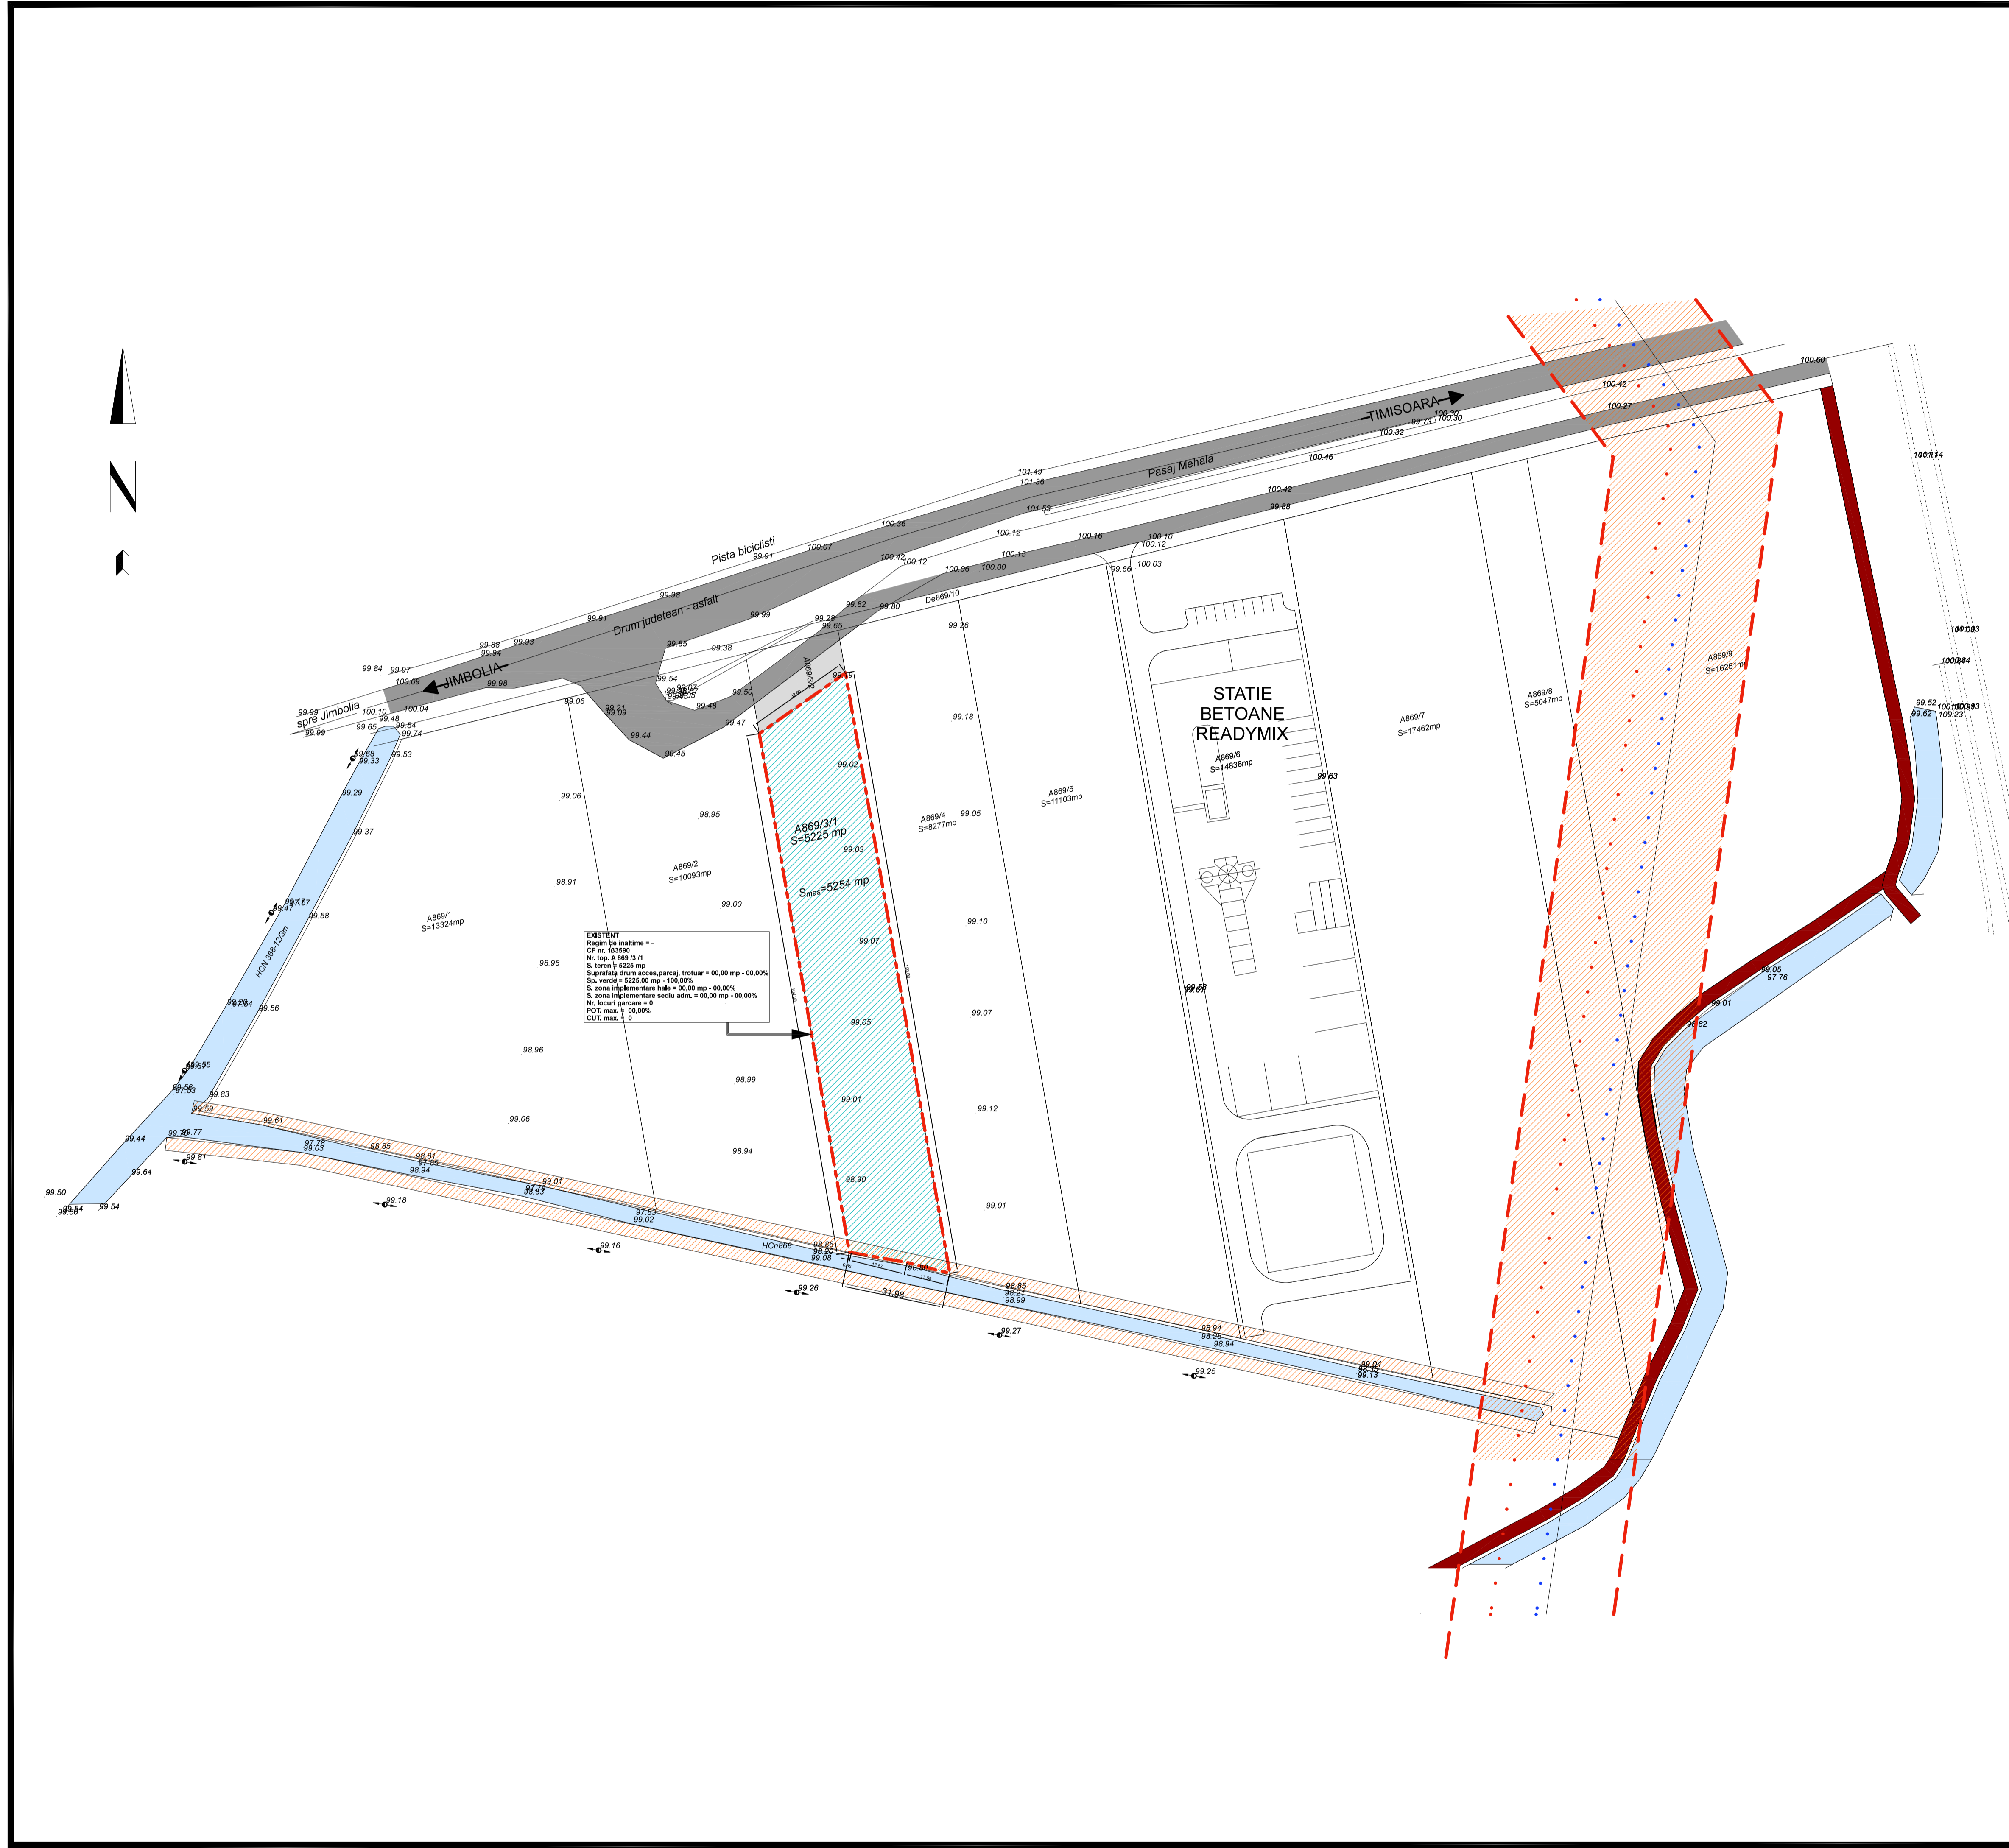

VERIFICATOR	ing. Cristina Bogdan	CERINTA	REFERAT NR.	
	s.c. 3Studio s.r.l.		BENEFICIAR:	
	Str. C. Porumbescu nr.50	0356.801.882	Prodan Maria; Prodan Constantin; Ristea Alina Mioara	PROIECT
	300689 Timisoara	office@3studio.ro		80 / 2009
	Bucuresti	www.3studio.ro	TITLUL PROIECTULUI:	
SEF PROIECT	arh. Fort Olimpiu	SCARA	1:1000	CONSTRUCTIE HALE
PROIECTAT	ing. Lalescu Sorin	TITLUL PLANSEI:		FAZA
VERIFICATOR	Sebastian Vetrovetz	DATA	iulie 2012	PUZ
INTERN		TITLUL PLANSEI:	STUDIUL DE CVARTAL - ANALIZA SITUATIA EXISTENTA	PLANSA
				01