

plan urbanistic de detaliu



LEGENDA

- Zona unitati industriale (Incinta Autohton Tim SRL)
- Cimitirul Ortodox Roman
- Zona verde propusa in PUG (protectie sanitara- cimitir)
- Limita zona protectie sanitara in raport cu cimitir 50m de la limita cimitir ce se va reglementa prin studiu INSP
- teren rezervat extindere str. Gr.Alexandrescu la 4 benzi, profil 24,00m
- limita teren ce face obiectul PUD
- limita zona studiata
- carosabil existent
- trotuar existent
- zona unitati industriale inafara zonei studiate
- carosabil existent inafara zonei studiate
- trotuar inafara zonei studiate
- zona protectie sanitara inafara zonei studiate
- cimitir existent inafara zonei studiate
- cladiri existente

EXTRAS PUG



IMAGINE SATELIT

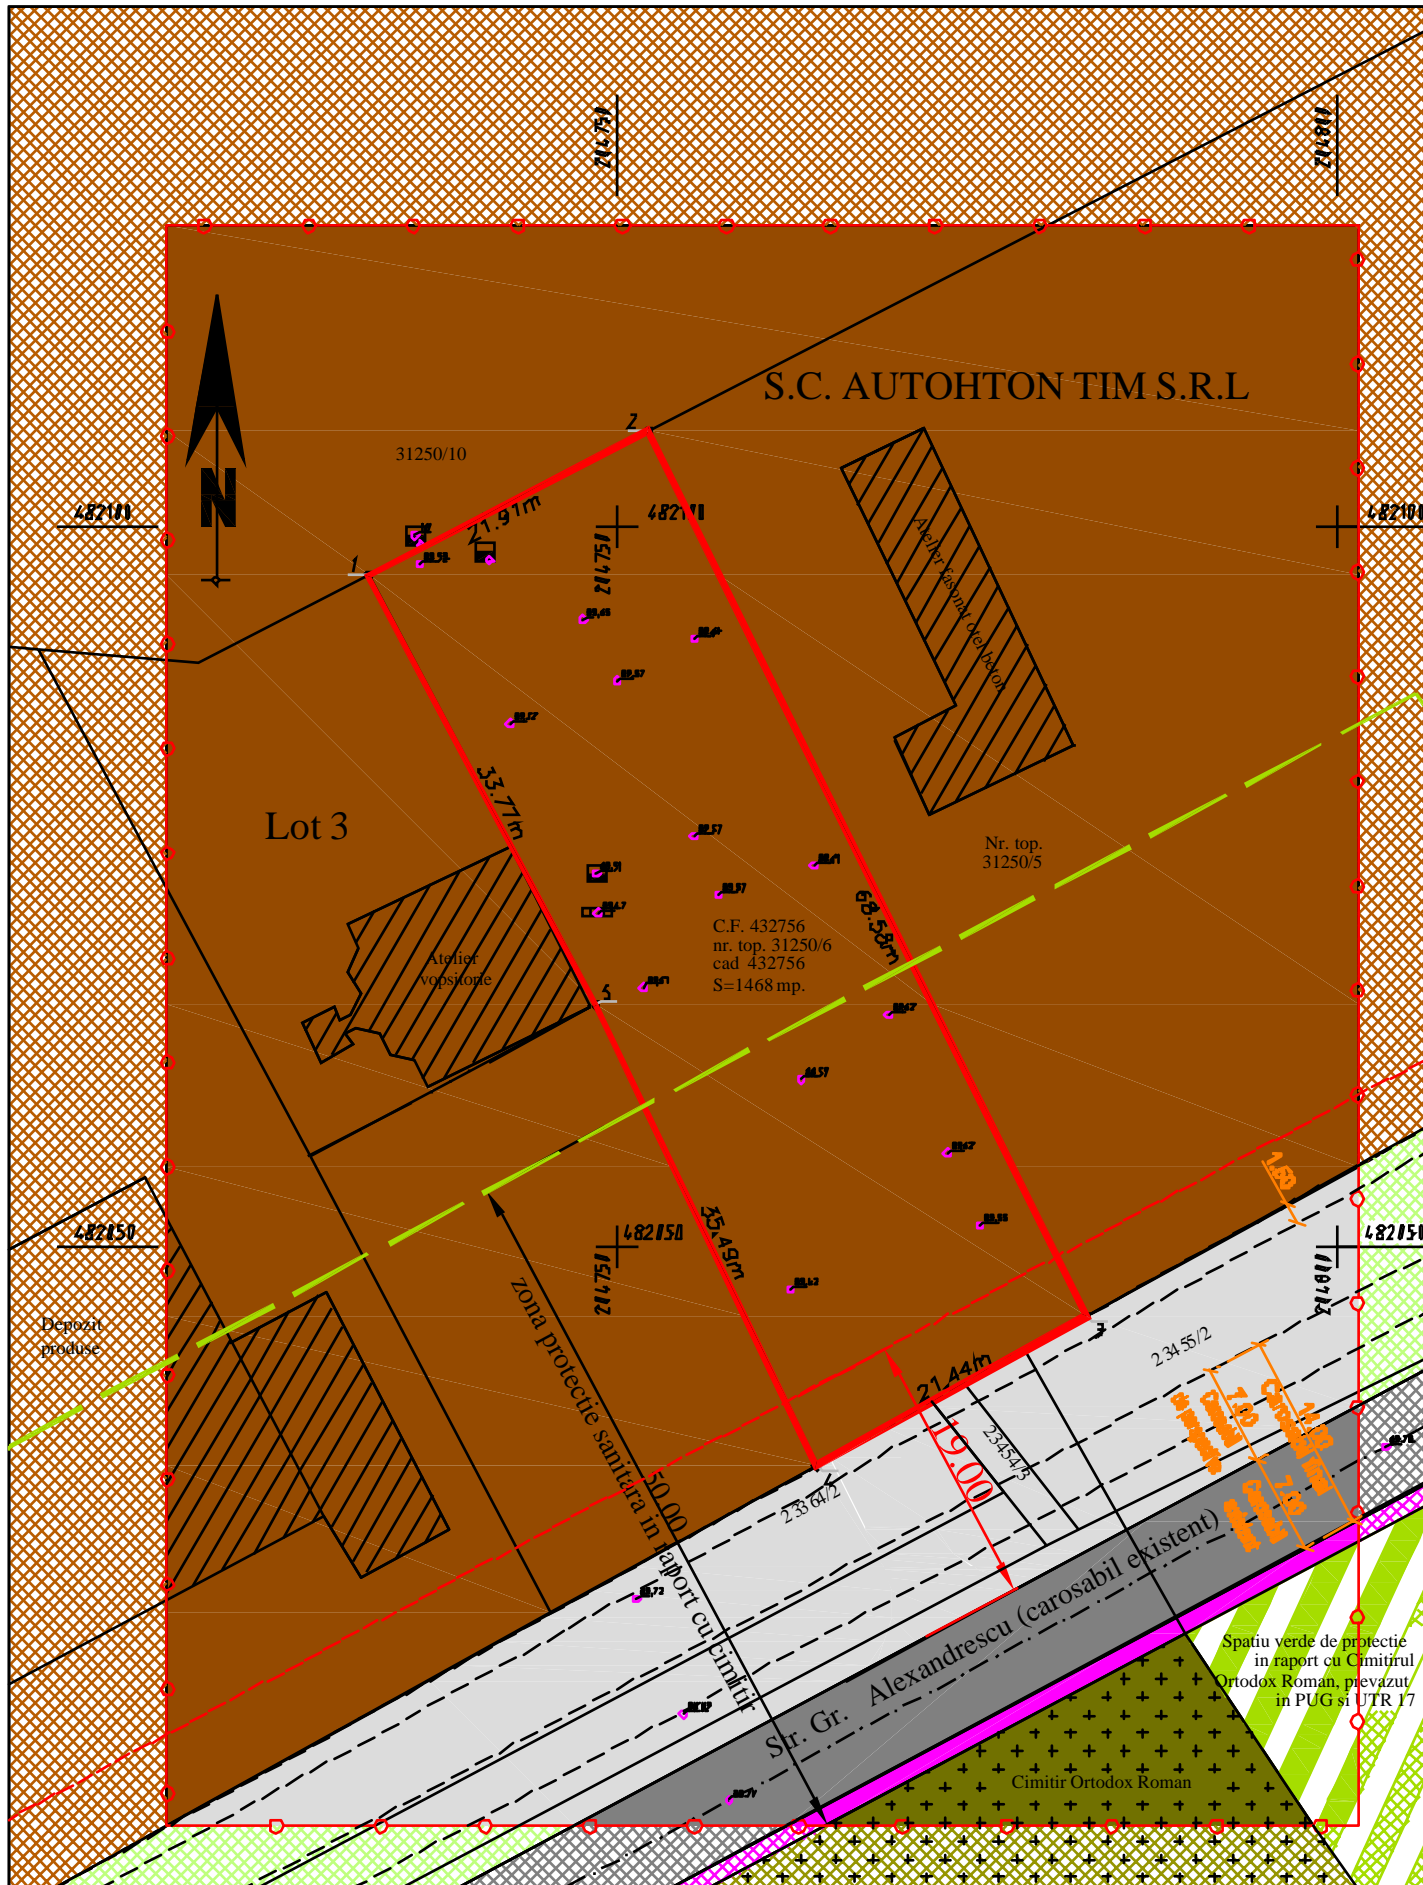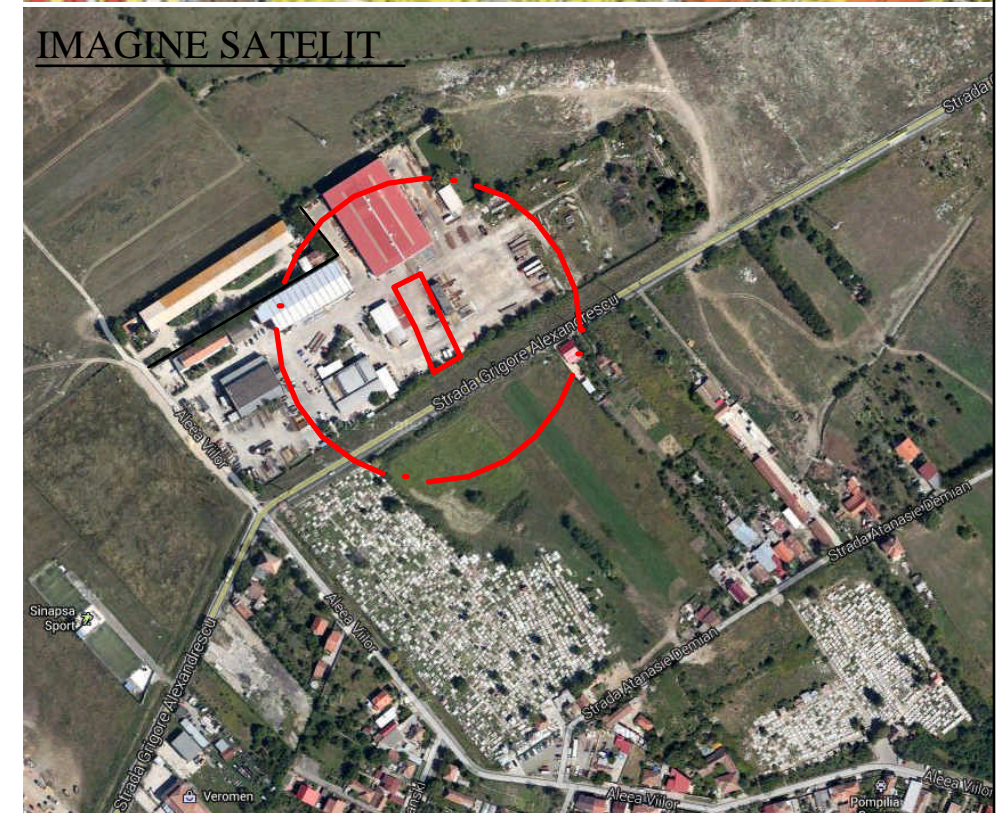

INVENTAR DE COORDONATE		
Sistem de proiectie: stereografic 1970		
Pct.	E(m)	N(m)
1	204732.76	482096.64
2	204752.24	482106.66
3	204782.61	482045.18
4	204763.87	482034.77
5	204748.57	482066.80
Suprafata totala masurata=1468mp		
Suprafata din act=1468mp		

BILANT TERITORIAL		
SITUATIA EXISTENTA		
	mp	%
Suprafata teren	1468,00	100
spatiu verde	0,00	0
platforme betonate	1468,00	100
TOTAL	1468,00	100

Verificator	arh.	Calitate: arh.	Referat/ Expertiza tehnica:	nr.data
Verificator	ing.	Calitate: ing.	Referat/ Expertiza tehnica:	nr.data
	PROIECTANT: S.C. ARHTECT TRIMBITAS S.R.L. R7951780 TIMISOARA tel.:+40744698012, +40256-432212, fax.+40256-432212		Beneficiar: ORANGE ROMANIA	Nr. proiect:
			Denumire proiect: PUD- Construire "Centrala telefonica digitala MSC Hosting"	104/ 2013
Sef proiect:	Arh. Georgeta Trimbilas	Scara:	Timisoara, str. Grigore Alexandrescu, nr. 123	Faza:
Proiectat:	Arh. Alin O. Tutac	1:500	CF 432756, cad 432756	PUD-consultarea populatiei
Desenat:	Arh. Alin O. Tutac	Data:	Denumire plansa:	Nr. plansa:
Verificat:	Arh. Georgeta Trimbilas	05 iulie 2013	SITUATIA EXISTENTA	A02