


**P.U.Z. - LOCUINTE COLECTIVE SI FUNCTIUNI COMPLEMENTARE S+P+2E/S+P+10E+Er**


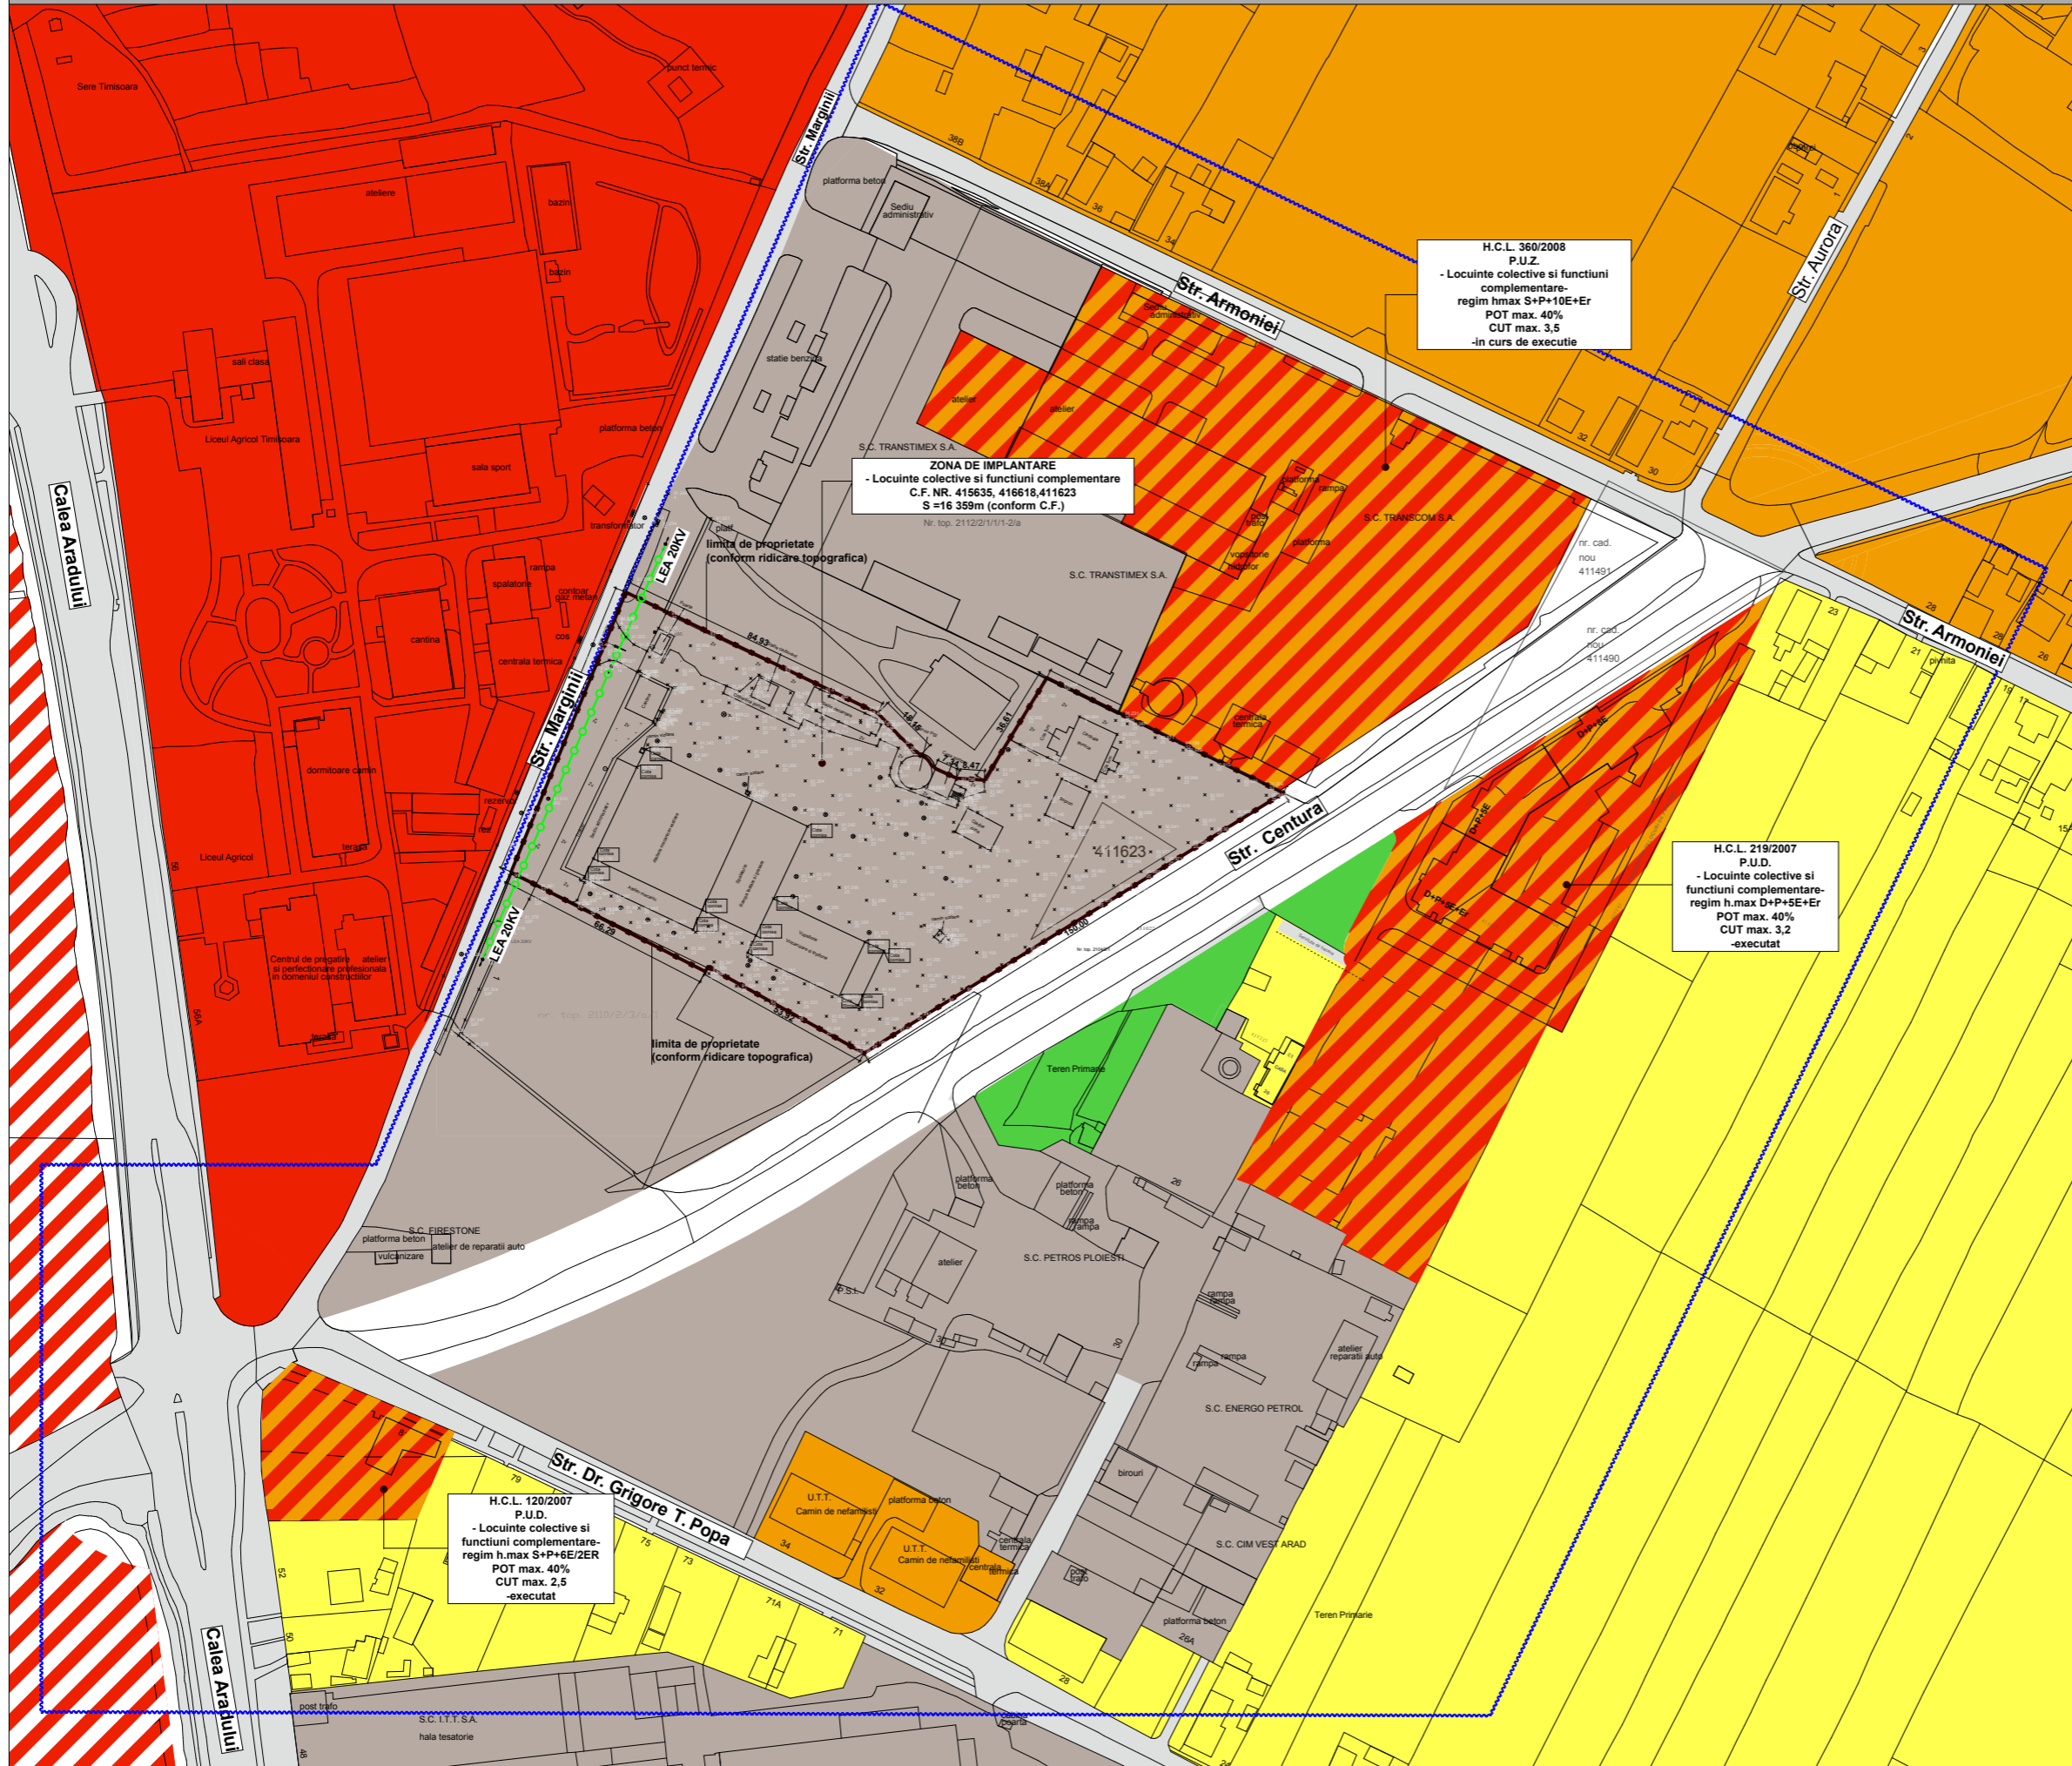


H.C.L. 360/2008  
P.U.Z.  
- Locuinte colective si functiuni complementare  
regim hmax S+P+10E+Er  
POT max. 40%  
CUT max. 3,5  
-in curs de executie

**ZONA DE IMPLANTARE**  
- Locuinte colective si functiuni complementare  
C.F. NR. 415635, 416618, 411623  
S = 16 359m (conform C.F.)  
Nr. top. 2112/21/1/1-2/a

H.C.L. 219/2007  
P.U.D.  
- Locuinte colective si functiuni complementare  
regim h.max D+P+5E+Er  
POT max. 40%  
CUT max. 3,2  
-executat

H.C.L. 120/2007  
P.U.D.  
- Locuinte colective si functiuni complementare  
regim h.max S+P+6E/2ER  
POT max. 40%  
CUT max. 2,5  
-executat

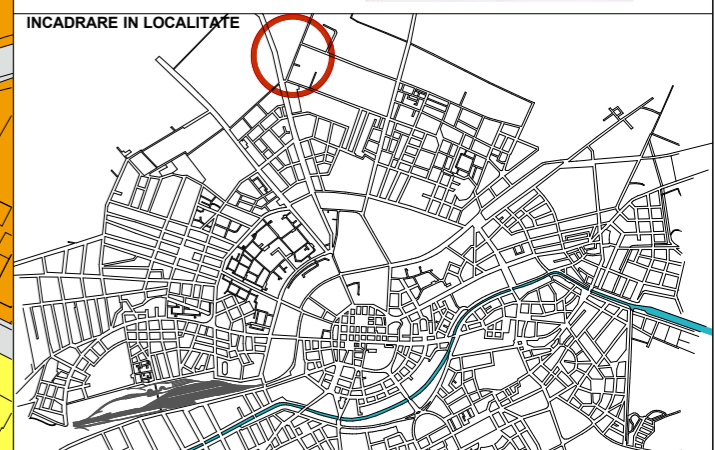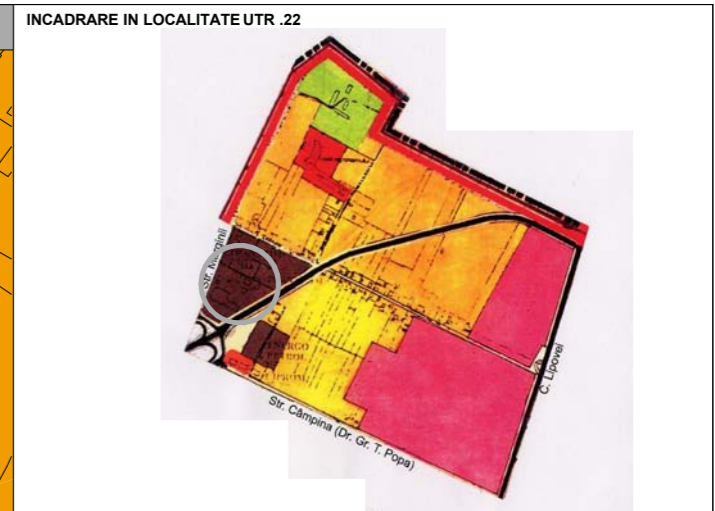

P.U.Z. - LOCUINTE COLECTIVE SI FUNCTIUNI COMPLEMENTARE, S+P+2E/S+P+10E+Er

**BILANT TERITORIAL**

	Situatia existenta (mp)
Terenul studiat	16359
Circulatii pietonale ,auto si parcaje	-
Spatii verzi	-
Suprafata construita	-

- LEGENDA**
- Constructii de locuinte colective si functiuni complementare
  - Zona de locuinte colective si functiuni complementare
  - Constructii de locuinte colective
  - Zona locuinte colective
  - Zona locuinte individuale
  - Zona industrie
  - Zona servicii
  - Zona servicii propusa conform P.U.G.
  - Spatii verzi pe domeniul public
  - Ciculatii auto/Ciculatii pietonale
  - Limita de proprietate conform C.F.
  - Limita terenului studiat
  - LEA 20kv



Verificator R.U.R. Ionut Ciprian Mates

Verificator / expert	Nume	Semnatura	Cerinta	Referat / Expertiza Nr. / Data
	S.C. RdSign S.R.L. Timisoara, Str. Valerilor nr. 14 Reg. Com. J504590/1992 C.U.I. 3981916 Tel. 0356/200482 e-mail: studio@rdsgn.ro			Beneficiar: S.C. ASSET ZC MARGINII S.R.L. Amplasament: Timisoara, Str. Marginii C.F. nr.411623, nr.415635, nr.416618
Sef proiect	arh. Razvan Negrisanu		Scara: 1:1000	Titlu proiect: P.U.Z. LOCUINTE COLECTIVE SI FUNCTIUNI COMPLEMENTARE S+P+2E/S+P+10E+Er
Proiectat	arh. Razvan Negrisanu		Data: Dec 2012	Faza: P.U.Z.
Desenat	arh. Diana Anca			Titlu plansa: Situatia existenta
				Plansa nr. 01-A