

Plan Urbanistic de Detaliu

Construire casa P+1E

Strada Vadul Calugareni nr. 13-15, Timisoara

POSSIBILITATI DE MOBILARE URBANISTICA


LEGENDA


-  Limita teren P.U.D./ Limita proprietate
-  Limite parcele existente
-  Constructii existente
-  Constructii locuire individuala existente
-  Constructii locuire colectiva existente
-  Constructii comerciale, servicii existente
-  Drumuri existente/ proiectate
-  Zone verzi de aliniament existente/propuse
-  Cladiri propuse
-  Alei propuse
-  Zone verzi interioare propuse



INDICATORI URBANISTICI

Zona de dotari
 P.O.T.max. = 40 %
 C.U.T.max. = 1,2
 Hcornisa=max 12 m pentru regim de inaltime P+2E

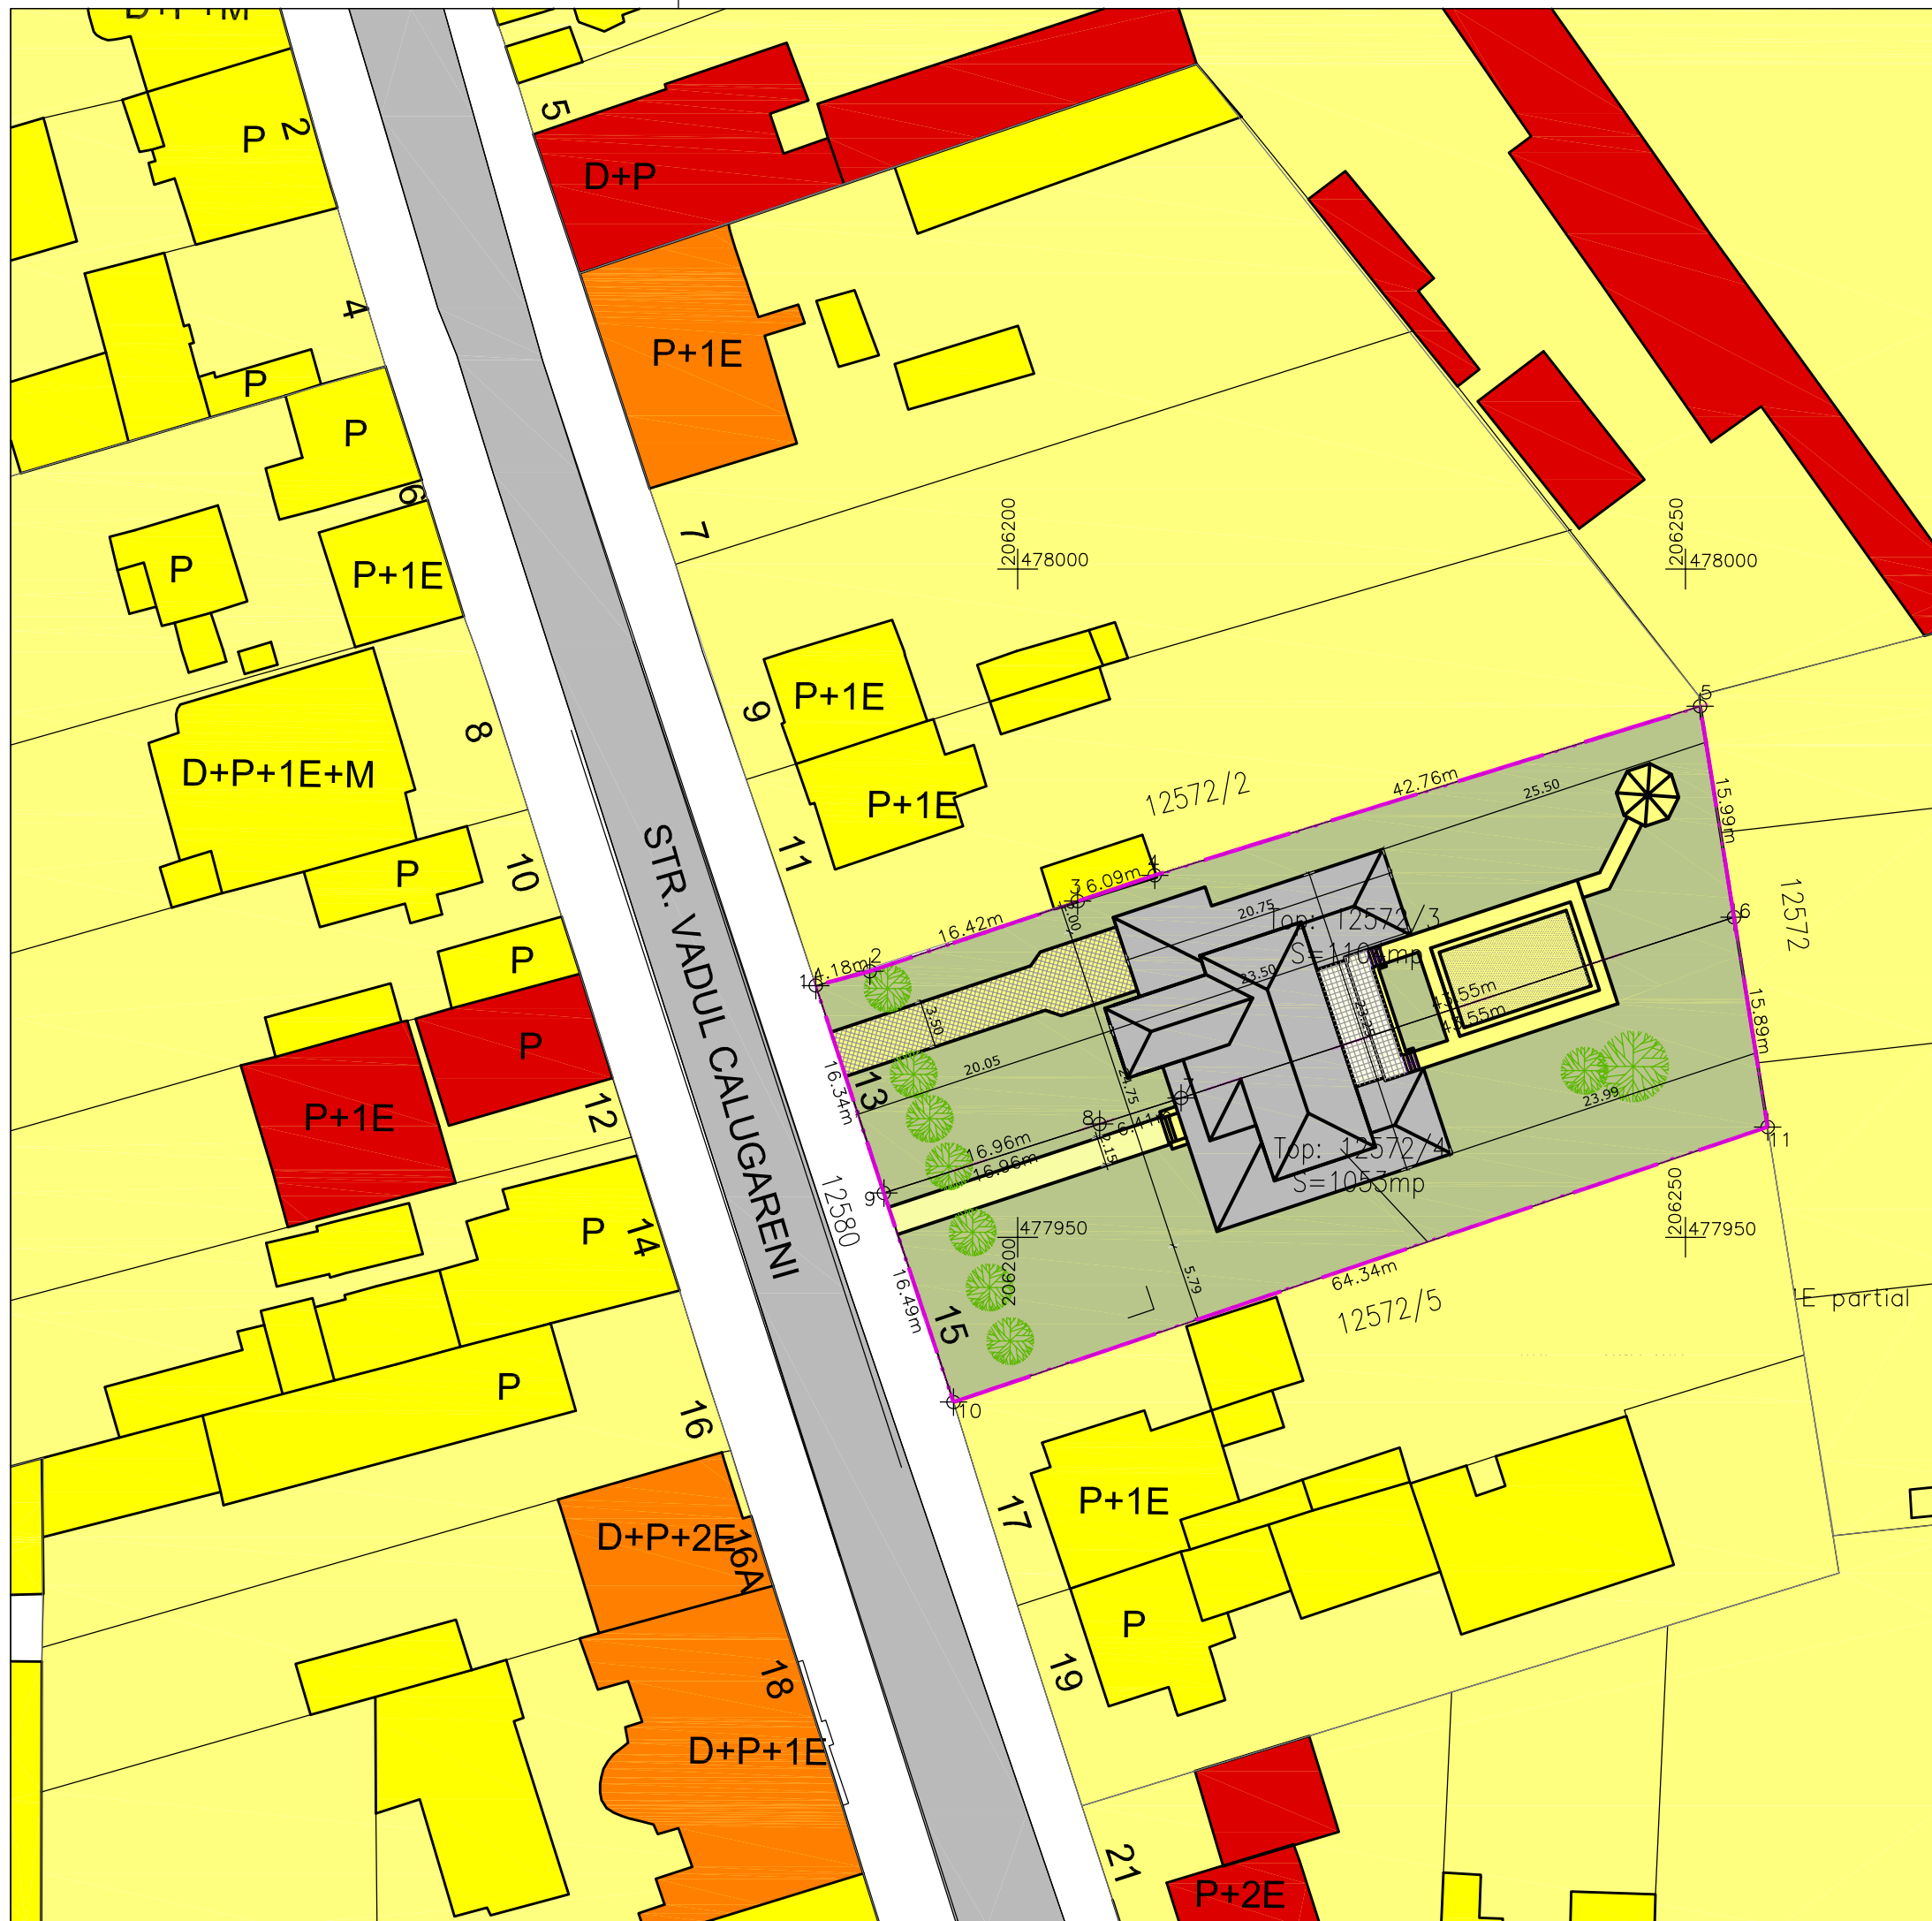

VERIFICATOR/ EXPERT	NUME	SEMNATURA	CERINTA	REFERAT/EXPERTIZA NR./DATA	
	S.C. B-CuBB SRL STR. Fagetului 5, Lugoj C.U.I. 15431658 J 35/1114/2003			Beneficiar:	Proiect nr.
				SIMCELESCU MARIA si SIMCELESCU VALERIAN	02/2013/61
SPECIFICATIE	NUME	SEMNATURA	scara:	Titlu proiect:	Faza:
SEF PROIECT	Arh. Glad Tudora		1: 500	Construire casa P+1E Timisoara, Strada Vadul Calugareni nr. 13-15	P.U.D.
PROIECTAT	Arh. Glad Tudora		data:	Titlu plansa:	Plansa nr.
DESENAT	Arh. Glad Tudora		04.2013	POSSIBILITATI DE MOBILARE URBANISTICA	5