


INCADRARE IN ZONA, sc. 1:10.000

BILANT TERITORIAL

TIPURI DE PROPRIETATE ASUPRA TERENURILOR	SUPRAFATA mp	%
SUPRAFATA PARCELA	59.321	100,00
SUPRAFATA TEREN DOMENIUL PRIVAT	57.333	96,65
SUPRAFATA TEREN CARE TRECE DIN DOMENIUL PRIVAT IN DOMENIUL PUBLIC	1.988	3,35

P.O.T. conform P.U.Z. aprobat 20% se mentine
C.U.T. conform P.U.Z. aprobat 3,00 se mentine

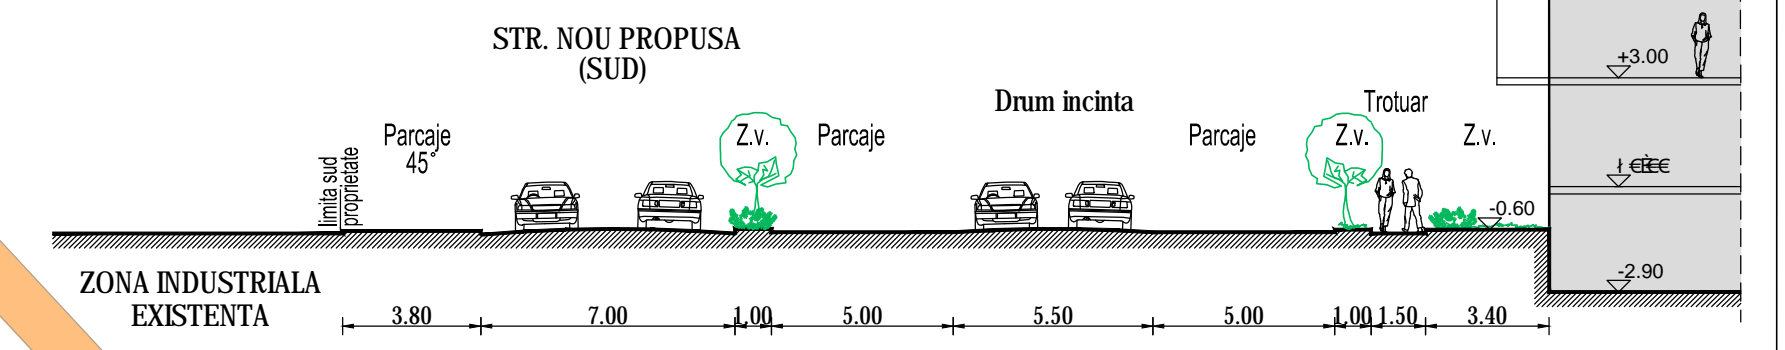

PROFIL TRANSVERSAL STR. PROPU SA (SUD) SC. 1:200

LEGENDA :

- LIMITA INCINTA PROPUNERI S = 59.321 mp
- PADUREA VERDE - ZONA DE INTERES JUDETEAN
- TERENURI PROPRIETATE PRIVATA A PERSOANELOR FIZICE SI JURIDICE DE INTERES LOCAL
- PROPRIETATE PUBLICA DE INTERES LOCAL
- TERENURI PROPRIETATE PRIVATA PROPU SE SPRE A FI CEDATE DOMENIULUI PUBLIC (CAROSABIL PROPU S)

		Beneficiar: S.C. NOVA MARKET GRUP S.R.L.		Proiect nr. 302/2013
ARAD, Str. L. Alexandru nr.15.C.U.I. R 17754300_J02_1221_2005_0357_430.030_0748_303.088		Scara: 1:1.000		Faza: P.U.Z. modifcator
SPECIFICATIE	NUME	SEMNATURA	Scara: 1:1.000	Titlu plansa: CIRCULATIA TERENURILOR
SEF PROIECT	arh. Balogh Doriana		Data: martie 2014	
ARHITECTURA	arh. Balogh Doriana			
URBANISM	arh. Balogh Doriana			Plansa nr. 03 A