









Plan Urbanistic de Detaliu



Construire casa P+1E


Strada A.P. Cehov nr. 33, Timisoara

 SITUATIA EXISTENTA

LEGENDA

-  Limita teren P.U.D./ Limita proprietate
-  Limite parcele existente
-  Constructii existente
-  Constructii locuire individuala existente
-  Constructii locuire colectiva existente
-  Constructii comerciale, servicii existente
-  Drumuri existente/ proiectate
-  Zone verzi de aliniament existente

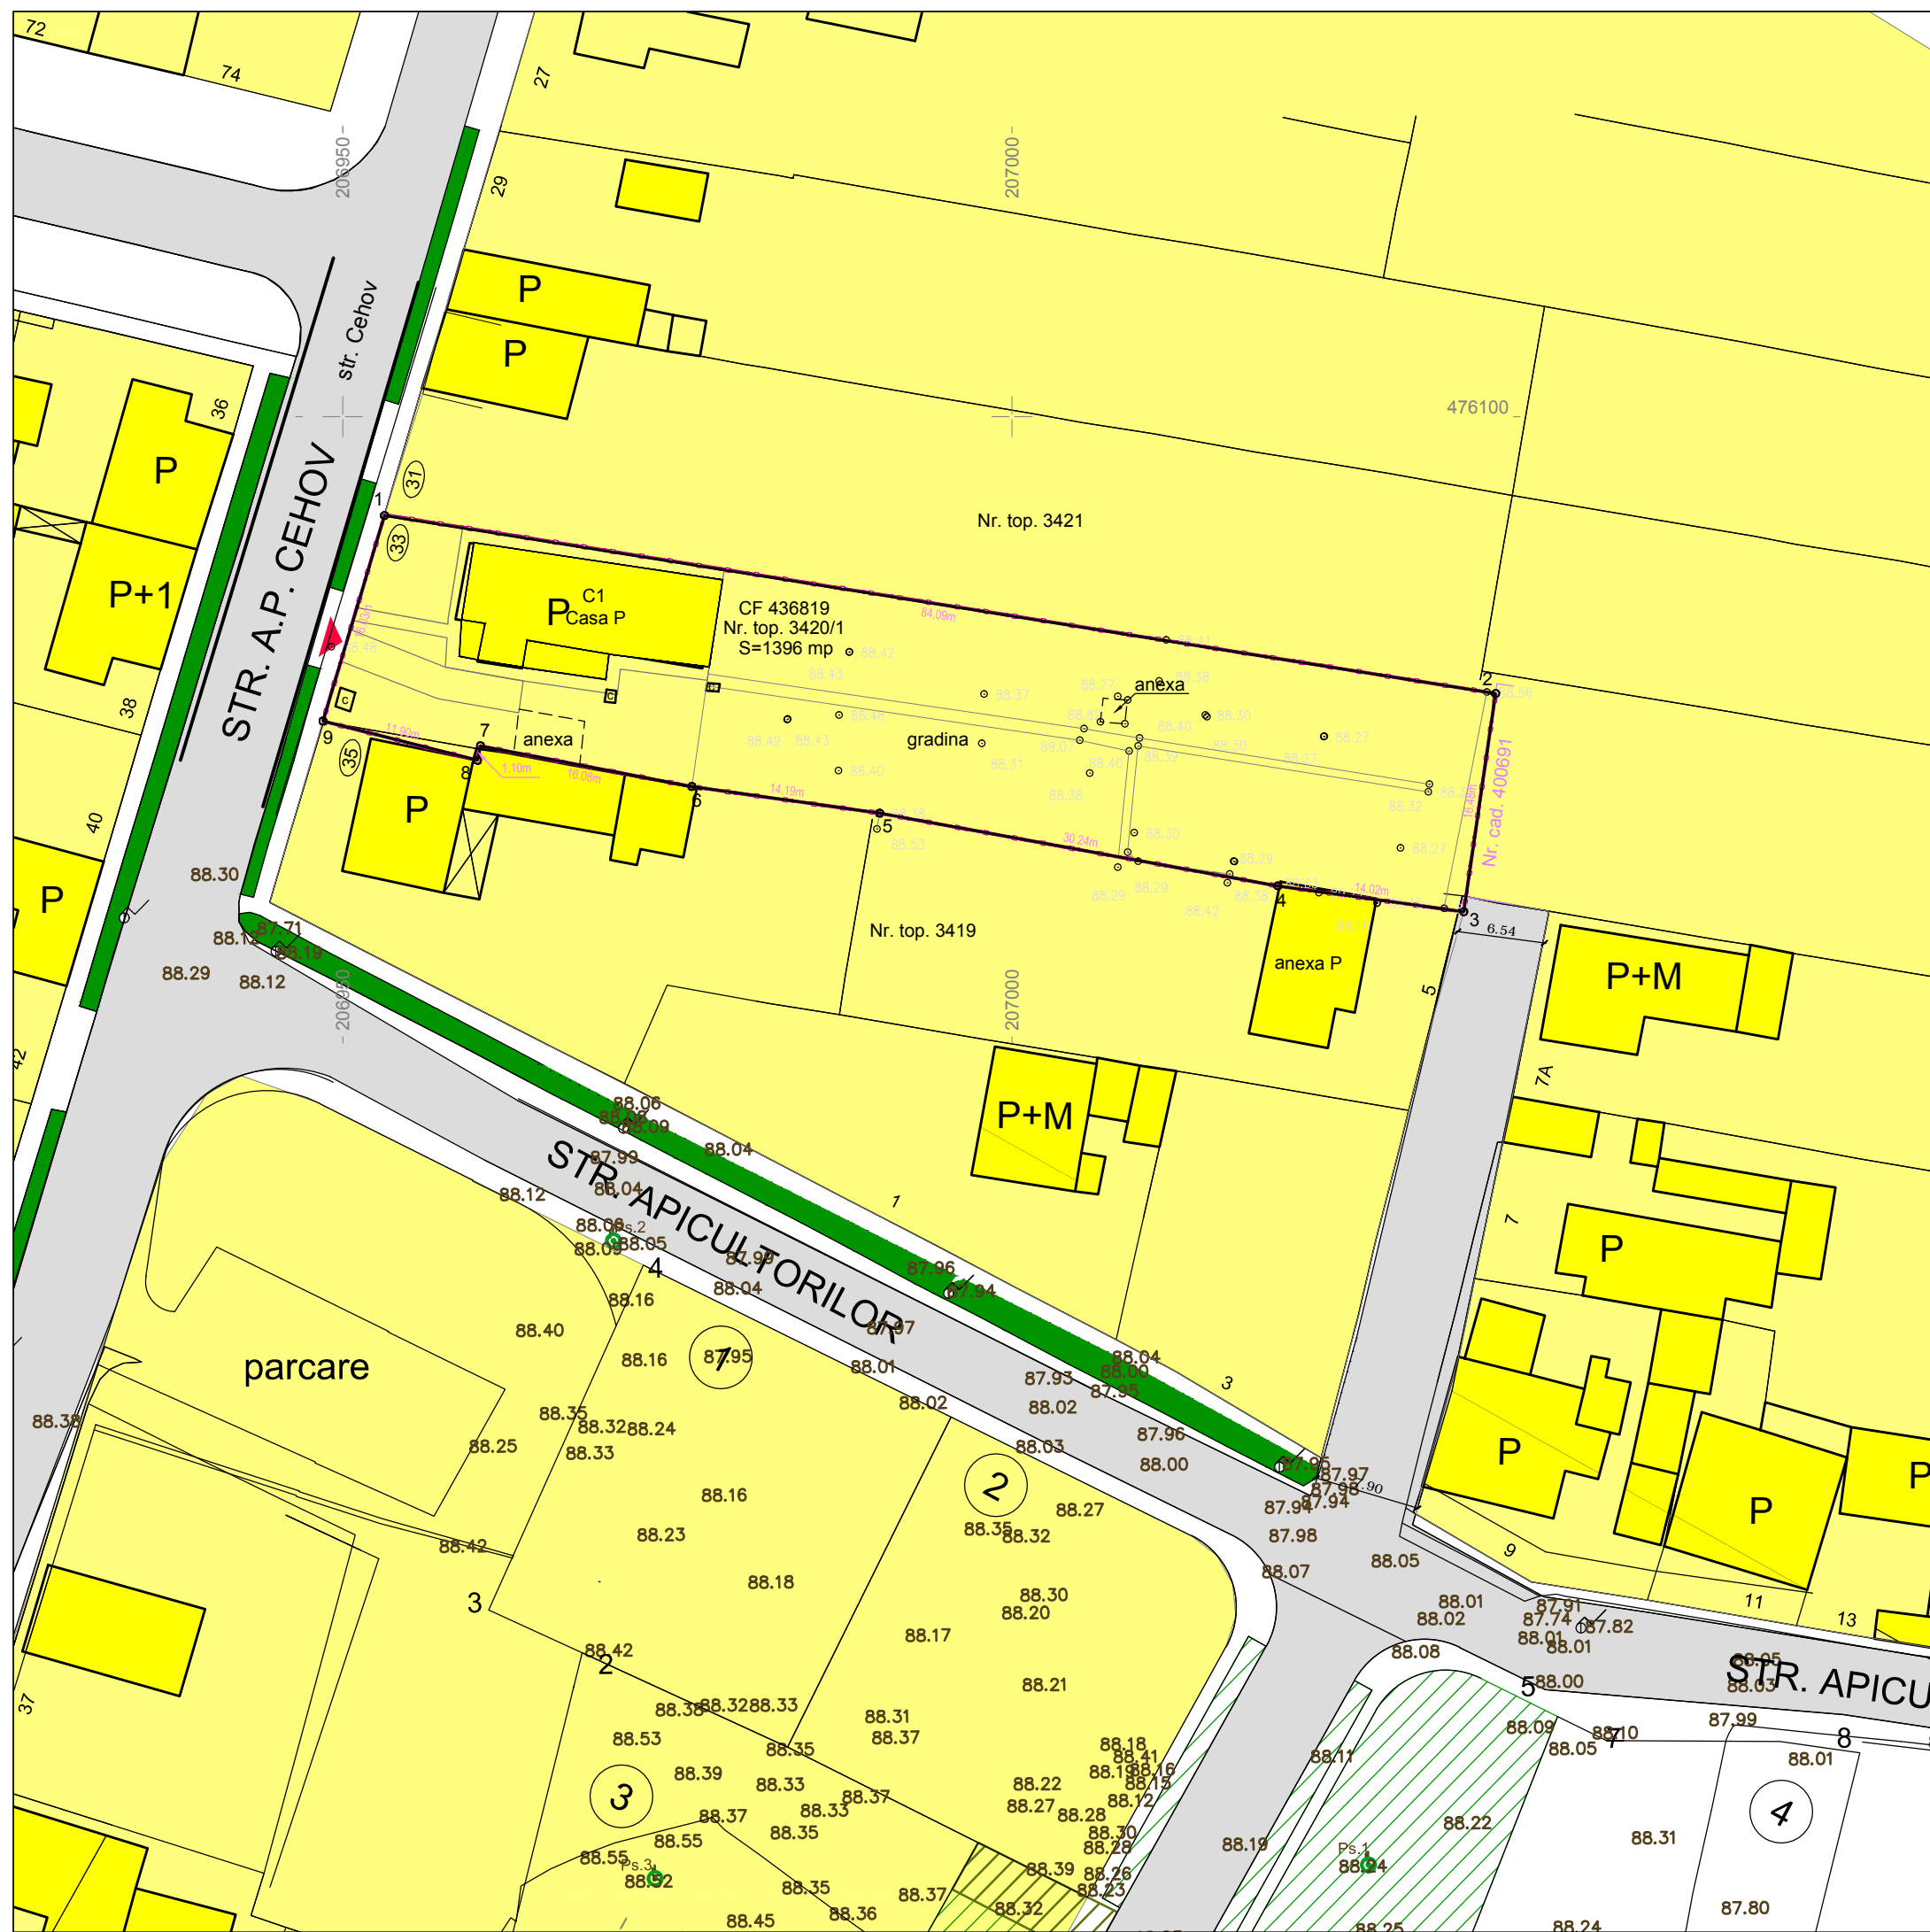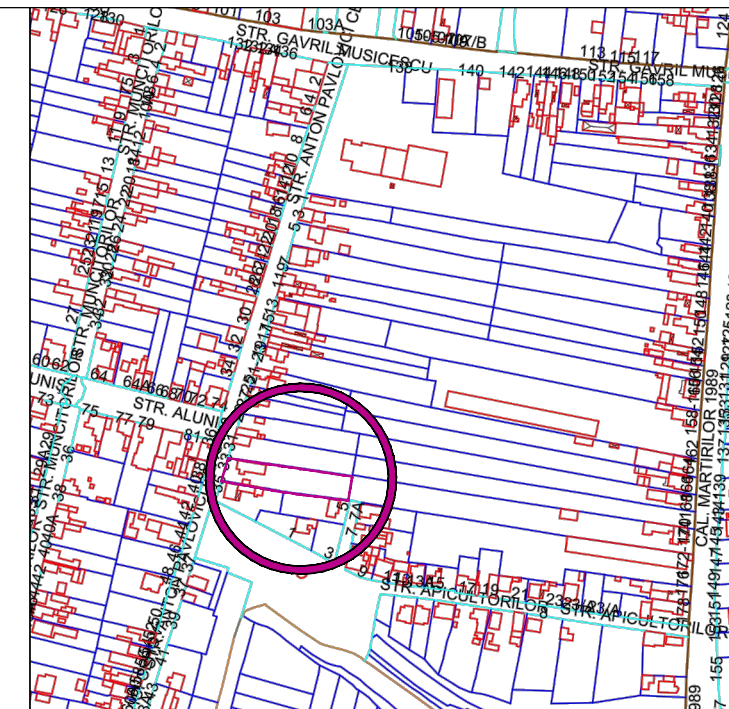

VERIFICATOR/ EXPERT	NUME	SEMNETURA	CERINTA	REFERAT/EXPERTIZA NR./DATA
	S.C. B-CuBB SRL STR. Fagetului 5, Lugoj C.U.I. 15431656 J 35/1114/2003			Beneficiar: KUKI SZABOLCS TIBOR, KUKI CARMEN FLORIANA, ADAM MARIUS FLORIN, ADAM LILIANA
SPECIFICATIE	NUME	SEMNETURA	scara:	Proiect nr.
SEF PROIECT	Arh. Glad Tudora		1: 500	01/2014/64
PROIECTAT	Arh. Glad Tudora		data:	Faza:
DESENAT	Arh. Glad Tudora		08.2014	P.U.D.
				Titlu planşa: SITUATIA EXISTENTA
				Planşa nr. 1