


PLAN URBANISTIC DE DETALIU

Mun. Timisoara

S.C. PRO- ARH S.R.L.
Str.Dr.P.V.Ungureanu 12/A tel: 285334

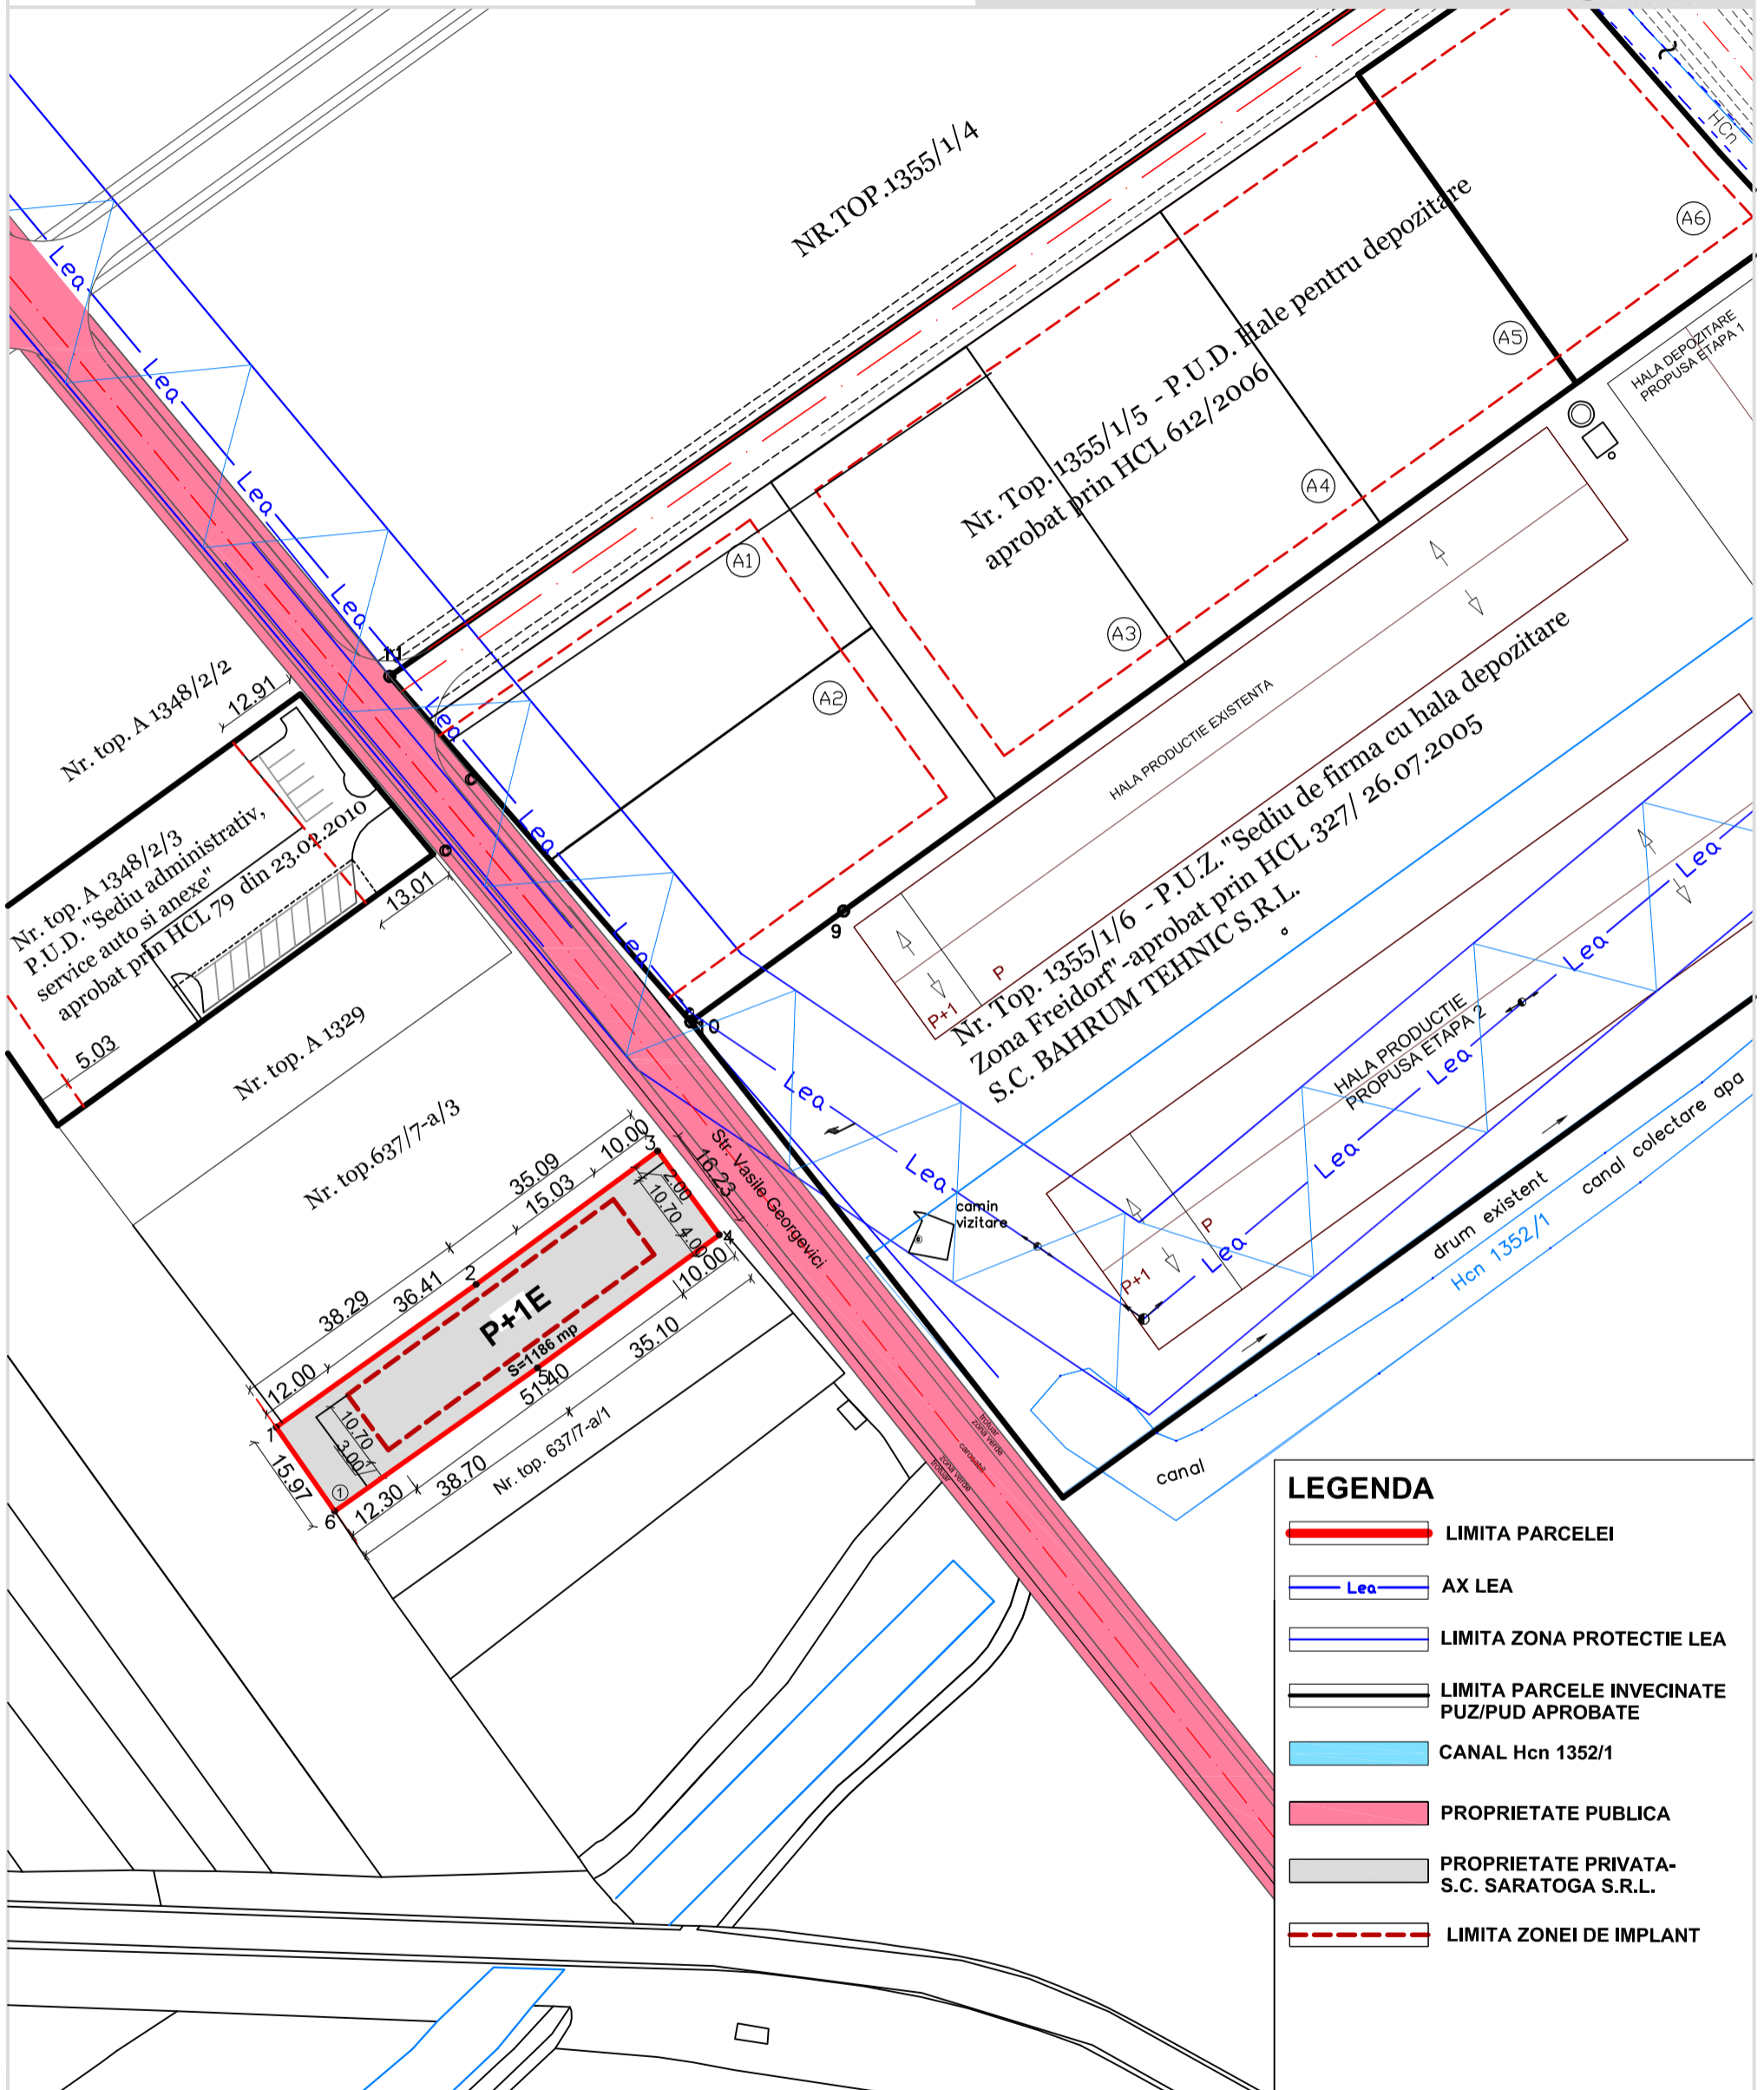

LEGENDA	
	LIMITA PARCELEI
	AX LEA
	LIMITA ZONA PROTECTIE LEA
	LIMITA PARCELE INVECINATE PUZ/PUD APROBATE
	CANAL Hcn 1352/1
	PROPRIETATE PUBLICA
	PROPRIETATE PRIVATA-S.C. SARATOGA S.R.L.
	LIMITA ZONEI DE IMPLANT

<p>S.C. PRO-ARH S.R.L. Timisoara, Str. Dr.P.V.Ungureanu nr.12/A tel./ fax: 0256/ 285334, 0723/334171 e-mail: office@pro-arh.ro C.F. nr. R 13948134 Inreg.ORC. J 35/674/2001</p>				Beneficiar: SC. SARATOGA S.R.L. Amplasament: Mun.Timisoara , str.Vasile Georgevici , CF. nr. 411943, nr.top 637/7-a/2		478/8/03-2014
Specificatie	Nume	Semnatura	Scara :	Denumire proiect :	Faza:	
Sef proiect	arh. Laura Tifan Gy		1:1000	P.U.D. - Construire hala (P) productie nepoluanta (echipamente electronice si automatizari), corp administrativ P+1E si imprejmuire	P.U.D.	
Proiectat	arh. Laura Tifan Gy		Data:	Plansa:	Pl. nr.:	
Desenat	arh. Oana Corici		Mar. 2014	PLAN OBIECTIVE DE UTILITATE PUBLICA	04-A	