


nr.cad. A580/1/10

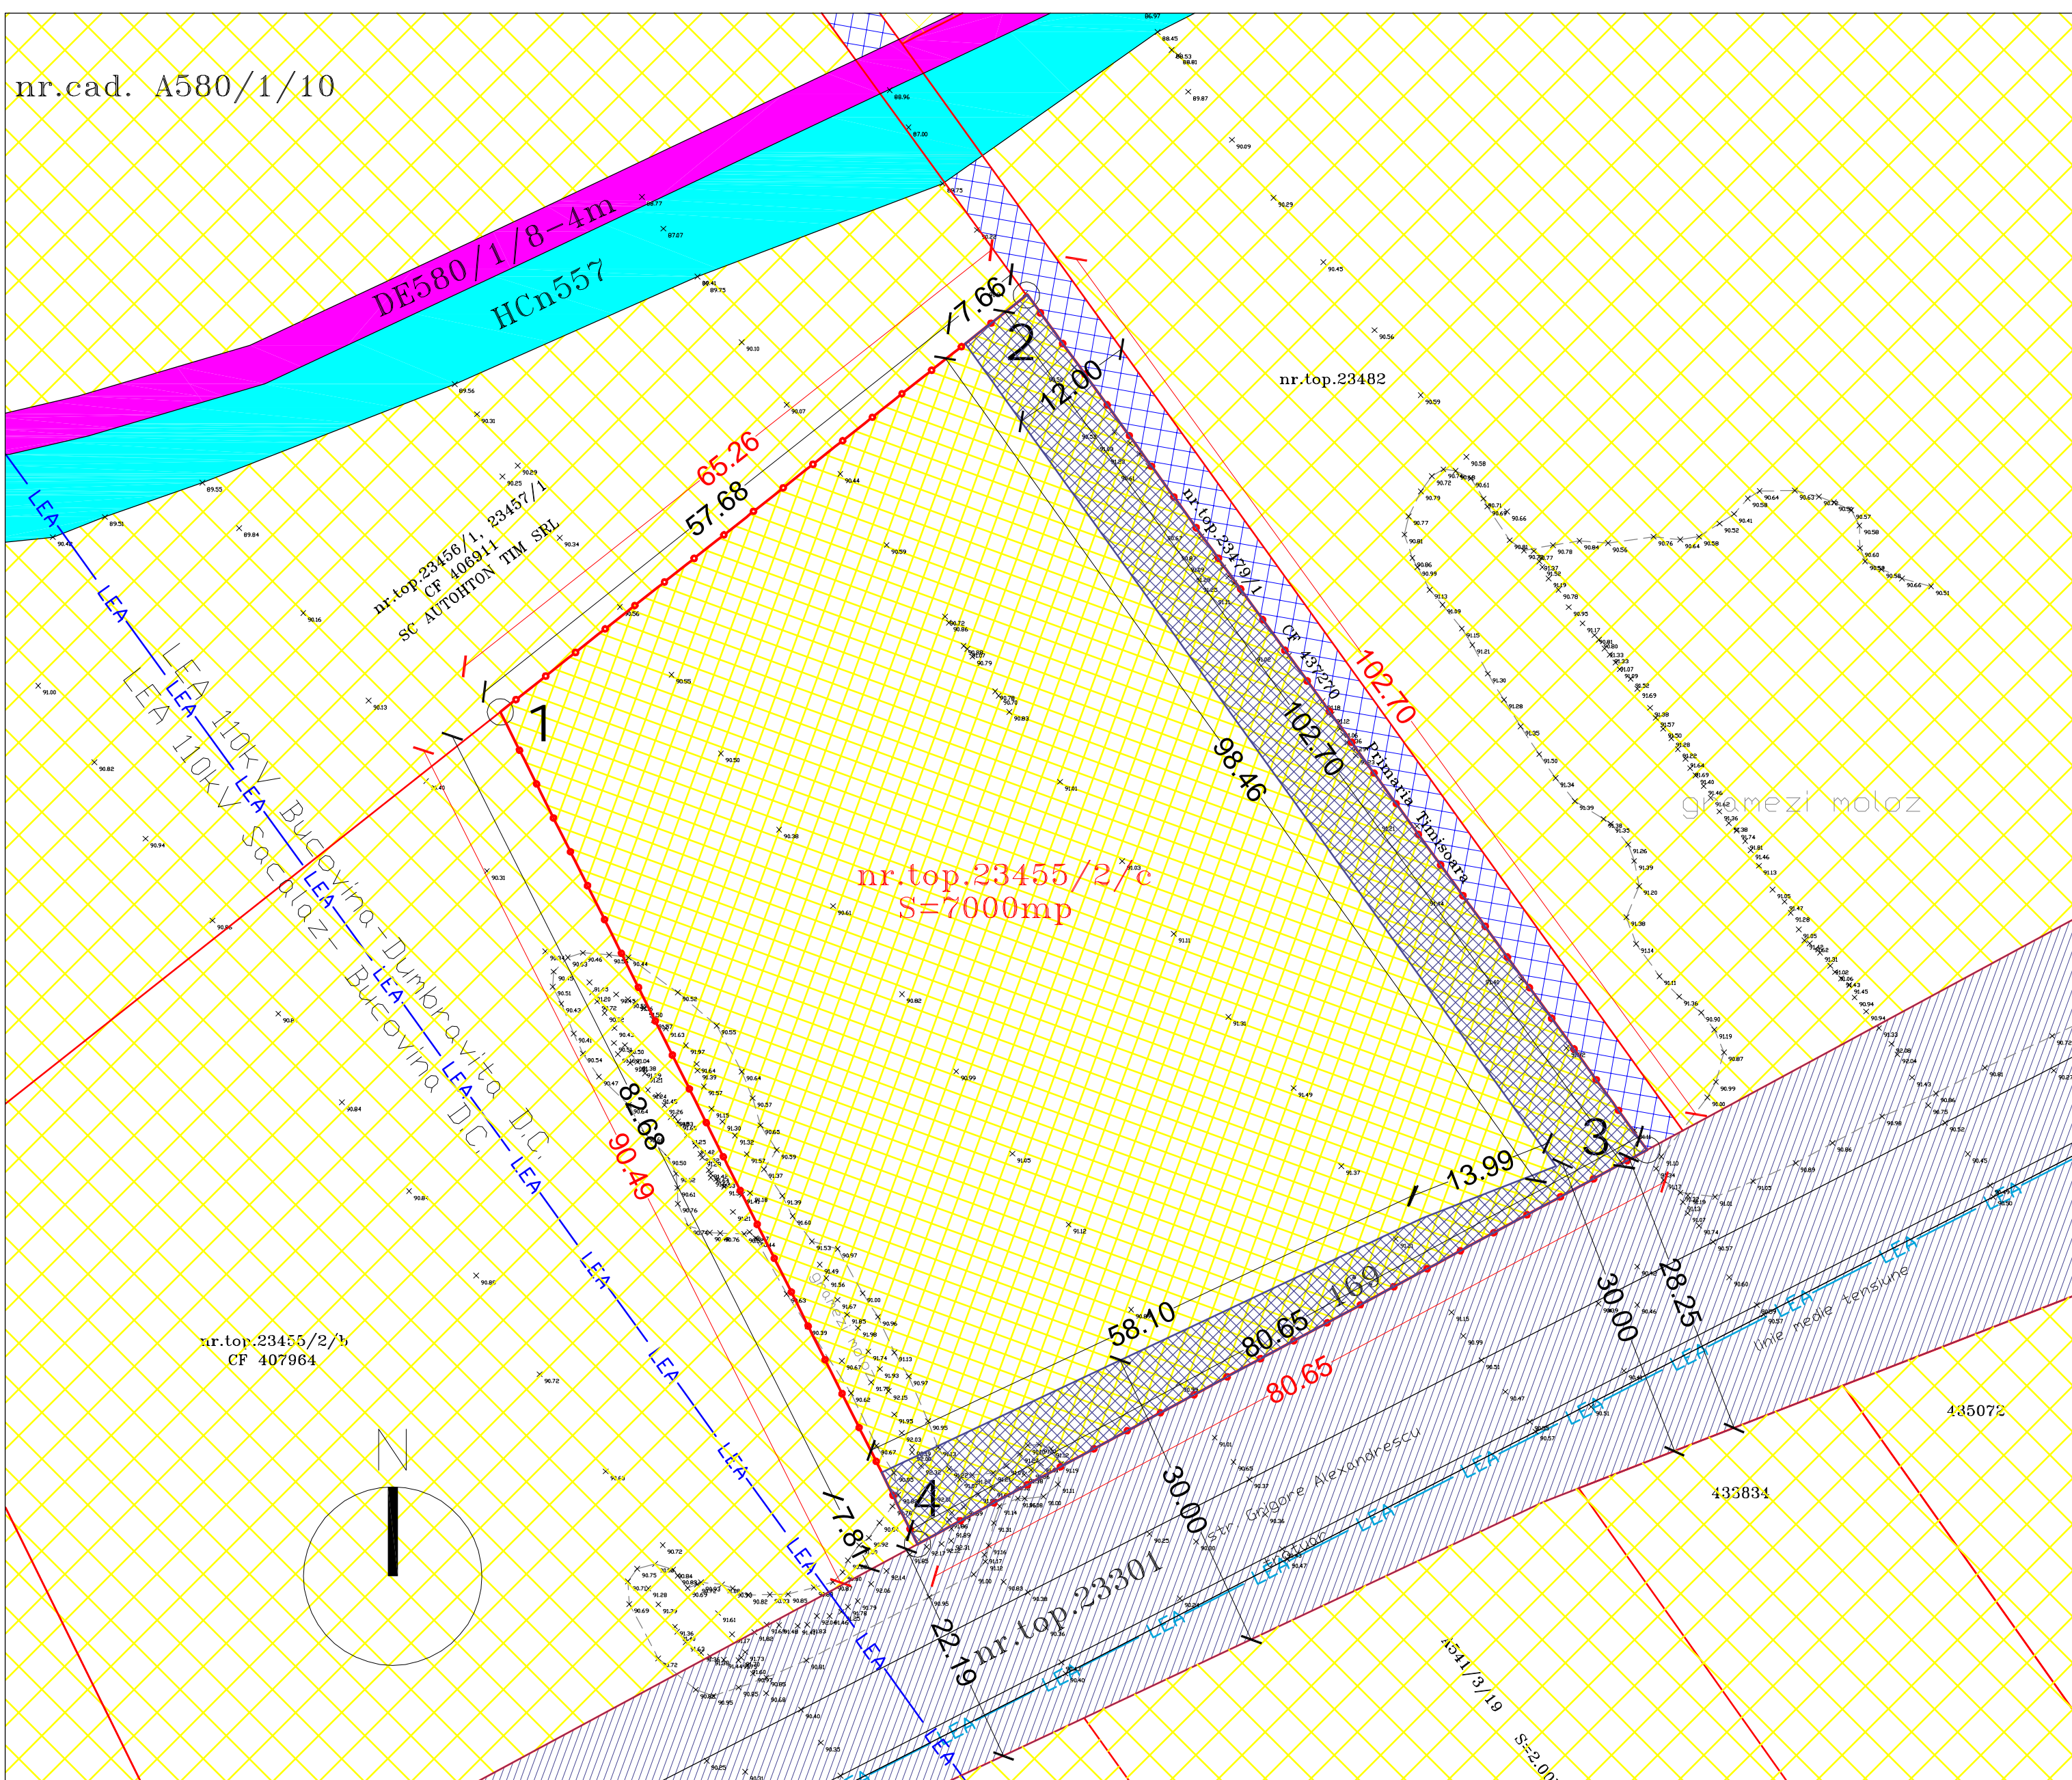

LOCUINTE COLECTIVE, FUNCTIUNI COMPLEMENTARE, COMERT SI SERVICII IN REGIM DE INALTIME S+P+4E+ER
TIMISOARA, str. GRIGORE ALEXANDRESCU, nr. 169, CF 404008, top.23455 / 2 / c
plan urbanistic zonal

EXTRAS PUG

amplasament studiat



LEGENDA SI SIMBOLURI

DELIMITARI

- limita topo parcela studiat
- limita topo conform CF

RETELE EXISTENTE

- LEA 110kv Existenta, tronson Bucovina-Dumbravita si Bucovina-Sacalaz
- LEA medie tensiune existenta

CIRCULATII

- drum de exploatare existent
- canal existent

PROPRIETATE ASUPRA TERENULUI

- teren proprietate privata ce face obiect PUZ
- teren proprietate privata ce nu face obiect PUZ
- teren domeniu public- drum- strada Grigore Alexandrescu
- teren proprietatea Primaria Municipiului Timisoara
- teren proprietate privata ce se intentioneaza a fi trecut in domeniu public

BILANT TERITORIAL OBIECTIVE DE UTILITATE PUBLICA		
	mp	%
Teren conform CF	7000	100.00
Teren in proprietate privata ce se intentioneaza a fi trecut in domeniu public	1214.3	17.34
Teren ramas in proprietate privata	5785.7	82.66

INVENTAR DE COORDONATE
sistem de proiectie STEREO 70

pct	X (m)	Y (m)
1	482258.11	205003.24
2	482298.68	205054.47
3	482215.54	205114.77
4	482177.22	205043.81

	PROIECTANT: S.C. ARHITECT TRIMBITAS S.R.L. R7951780 TIMISOARA tel.: +40744698012, +40256-432212, fax. +40256-432212		Beneficiar: s.c. HRE S.R.L.	Nr. proiect: 113 / 2013
	Sef proiect: Arh. Georgeta Trimbiteas	Proiectat: Arh. Alin O. Tutac	Scara: 1:500	Faza: Consultare Informare Public
	Desenat: Arh. Alin O. Tutac	Verificat: Arh. Georgeta Trimbiteas	Data: mar 2014	Nr. plansa: 113 A05
	Denumire proiect: PUZ- LOCUINTE COLECTIVE, FUNCTIUNI COMPLEMENTARE, COMERT SI SERVICII IN REGIM DE INALTIME S+P+4R+ER			Denumire plansa: OBIECTIVE DE UTILITATE PUBLICA