


**P.U.Z DEZVOLTARE ZONA LOCUINTE
CU FUNCTIUNI COMPLEMENTARE
Timisoara zona Torontal
CF. 403995 cu top 23406; 23407; 23408
PLAN DE SITUATIE EXISTENT**

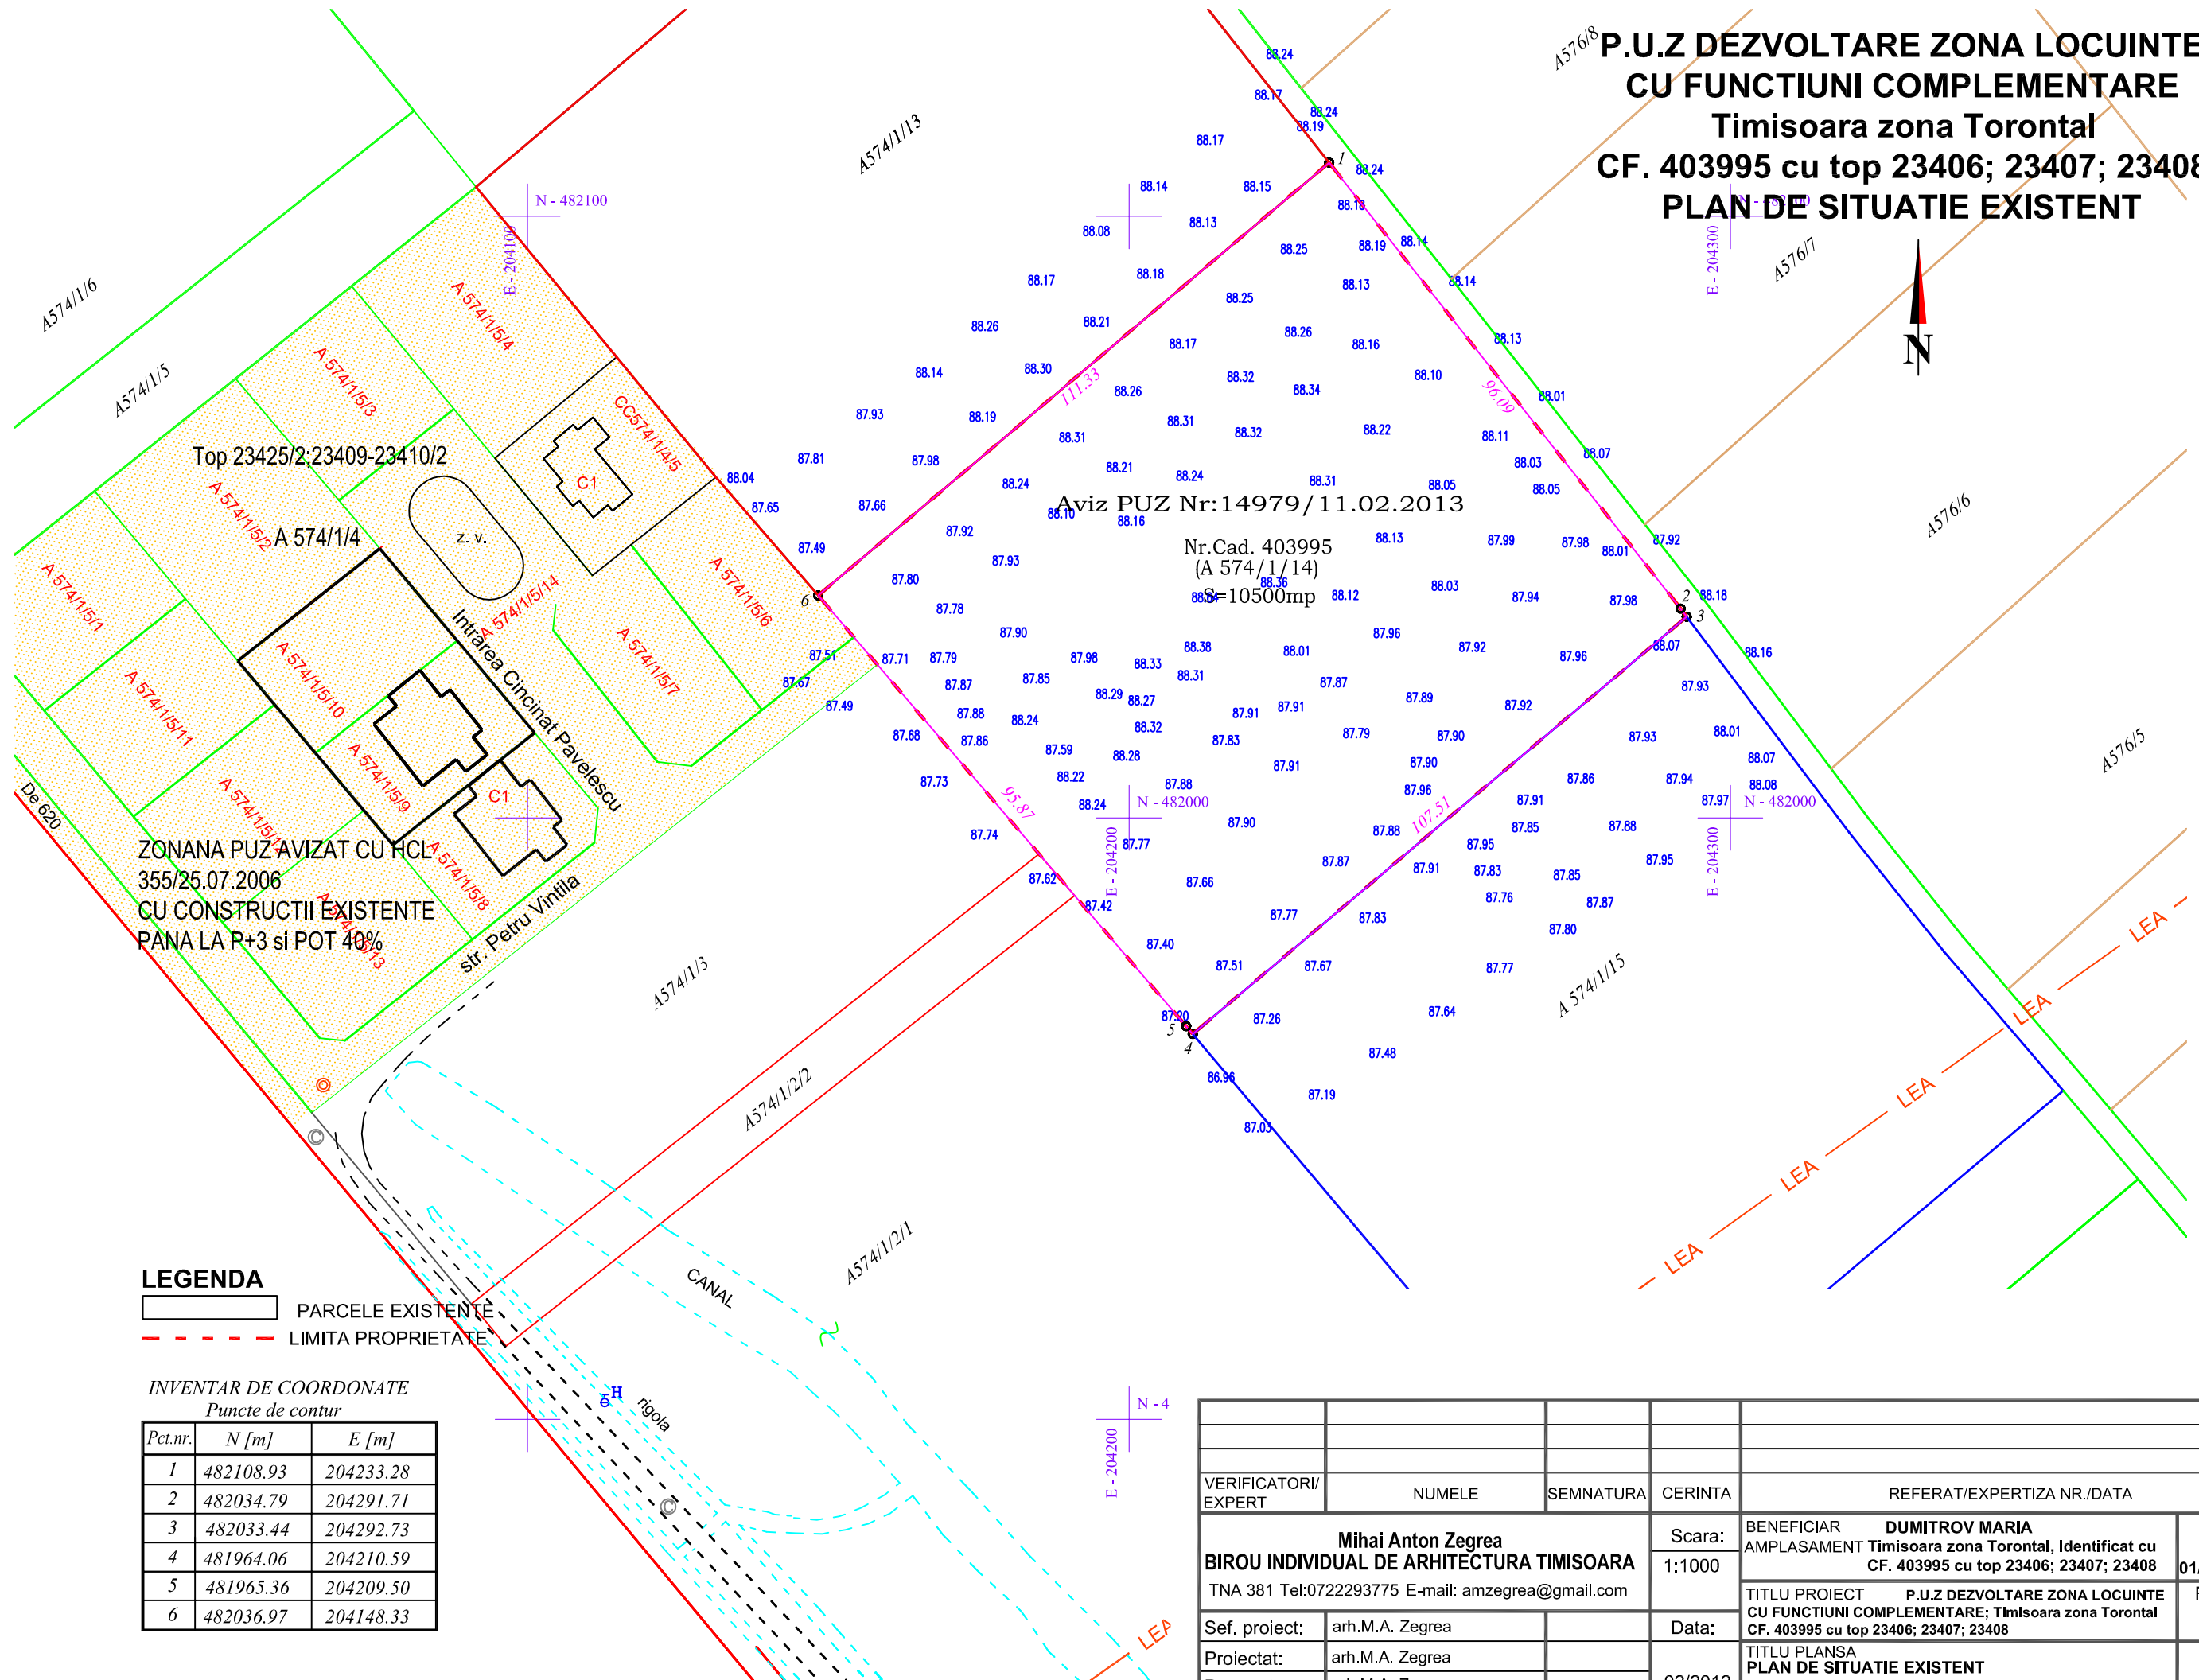

Top 23425/2;23409-23410/2

Aviz PUZ Nr:14979/11.02.2013

Nr.Cad. 403995
(A 574/1/14)
S=10500mp

ZONANA PUZ AVIZAT CU HCL
355/25.07.2006
CU CONSTRUCTII EXISTENTE
PANA LA P+3 si POT 40%

LEGENDA

- PARCELE EXISTENTE
- LIMITA PROPRIETATE

INVENTAR DE COORDONATE
Puncte de contur

Pct.nr.	N [m]	E [m]
1	482108.93	204233.28
2	482034.79	204291.71
3	482033.44	204292.73
4	481964.06	204210.59
5	481965.36	204209.50
6	482036.97	204148.33

VERIFICATORI/ EXPERT	NUMELE	SEMNATURA	CERINTA	REFERAT/EXPERTIZA NR./DATA
Mihai Anton Zegrea BIROU INDIVIDUAL DE ARHITECTURA TIMISOARA TNA 381 Tel:0722293775 E-mail: amzegrea@gmail.com			Scara: 1:1000	BENEFICIAR DUMITROV MARIA AMPLASAMENT Timisoara zona Torontal, Identificat cu CF. 403995 cu top 23406; 23407; 23408 Pr.Nr. 01/2012 UAT
Sef. proiect:	arh.M.A. Zegrea		Data:	TITLU PROIECT P.U.Z DEZVOLTARE ZONA LOCUINTE CU FUNCTIUNI COMPLEMENTARE; Timisoara zona Torontal CF. 403995 cu top 23406; 23407; 23408 Faza: PUZ
Proiectat:	arh.M.A. Zegrea		02/2012	TITLU PLANSA PLAN DE SITUATIE EXISTENT Pi.Nr. 02 UAT
Desenat:	arh.M.A. Zegrea			