










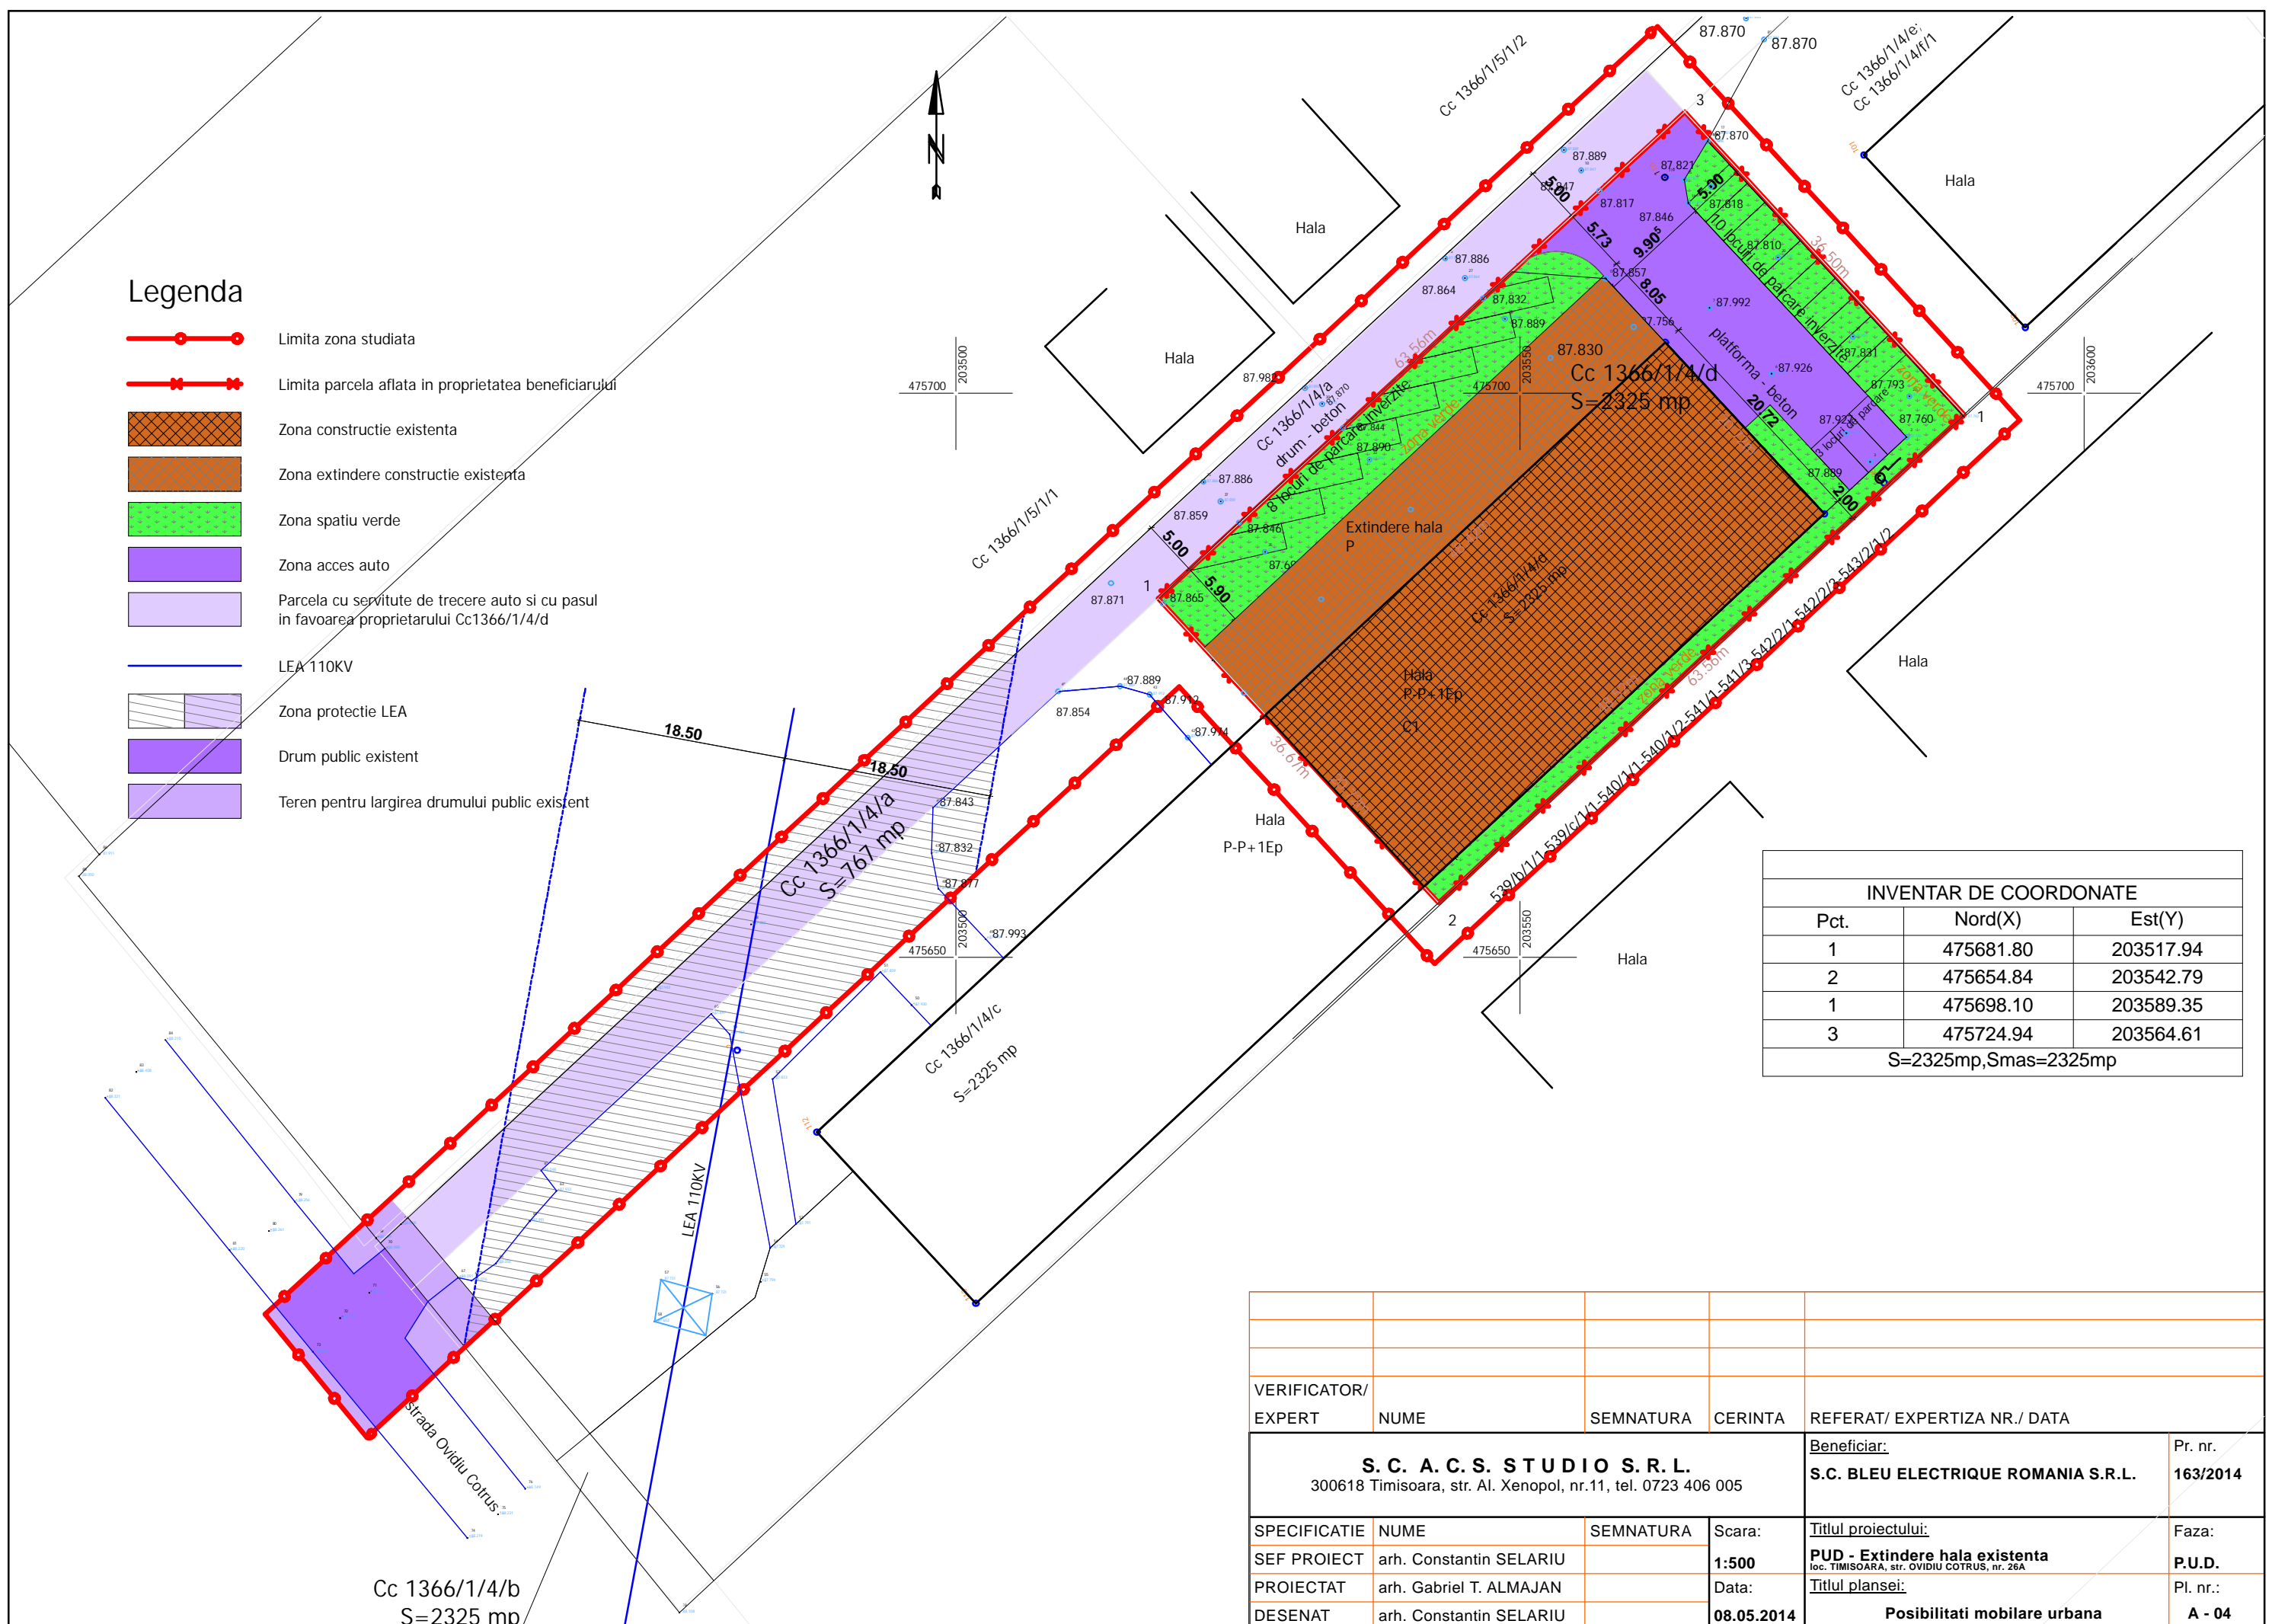


Legenda

-  Limita zona studiata
-  Limita parcela aflata in proprietatea beneficiarului
-  Zona constructie existenta
-  Zona extindere constructie existenta
-  Zona spatiu verde
-  Zona acces auto
-  Parcela cu servitute de trecere auto si cu pasul in favoarea proprietarului Cc1366/1/4/d
-  LEA 110KV
-  Zona protectie LEA
-  Drum public existent
-  Teren pentru largirea drumului public existent



INVENTAR DE COORDONATE		
Pct.	Nord(X)	Est(Y)
1	475681.80	203517.94
2	475654.84	203542.79
1	475698.10	203589.35
3	475724.94	203564.61
S=2325mp, S _{mas} =2325mp		

VERIFICATOR/ EXPERT		NUME	SEMNATURA	CERINTA	REFERAT/ EXPERTIZA NR./ DATA
S. C. A. C. S. STUDIO S. R. L. 300618 Timisoara, str. Al. Xenopol, nr.11, tel. 0723 406 005					Beneficiar: S.C. BLEU ELECTRIQUE ROMANIA S.R.L. Pr. nr. 163/2014
SPECIFICATIE	NUME	SEMNATURA	Scara:	Titlul proiectului:	Faza:
SEF PROIECT	arh. Constantin SELARIU		1:500	PUD - Extindere hala existenta loc. TIMISOARA, str. OVIDIU COTRUS, nr. 26A	P.U.D.
PROIECTAT	arh. Gabriel T. ALMAJAN		Data:	Titlul plansei:	Pl. nr.:
DESENAT	arh. Constantin SELARIU		08.05.2014	Posibilitati mobile urbane	A - 04