
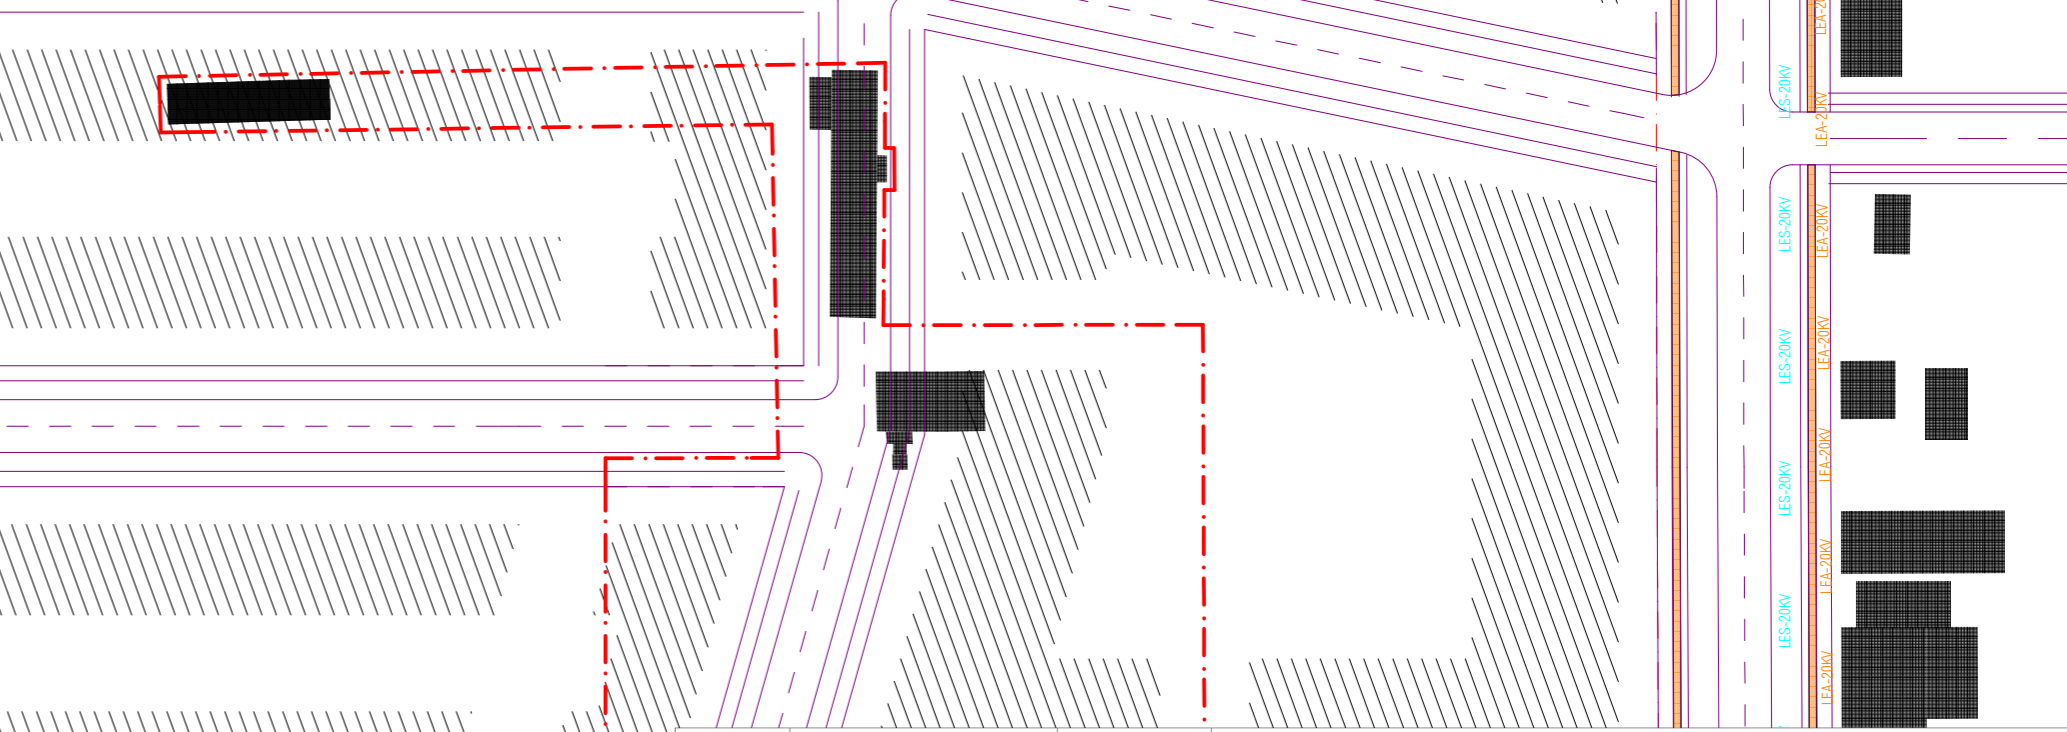


- drumuri propuse
- canale
- locuire S+P+1+Er/ fct. compl.
- locuire S+P+2+Er/ fct. compl.
- servicii
- zona implementare constructii
- interdictie construire/ sp. verzi
- zona verde de protectie

zona	mp	%
Parcele rezidentiale	23765	69
Zona verde si plantatii de protectie	659	2
Cai de comunicare	10104	29
TOTAL	34528 mp	

Parcele	23.765mp
constructii	max. 30
platforme	30
verde	min. 40

POT 30%; CUT 1

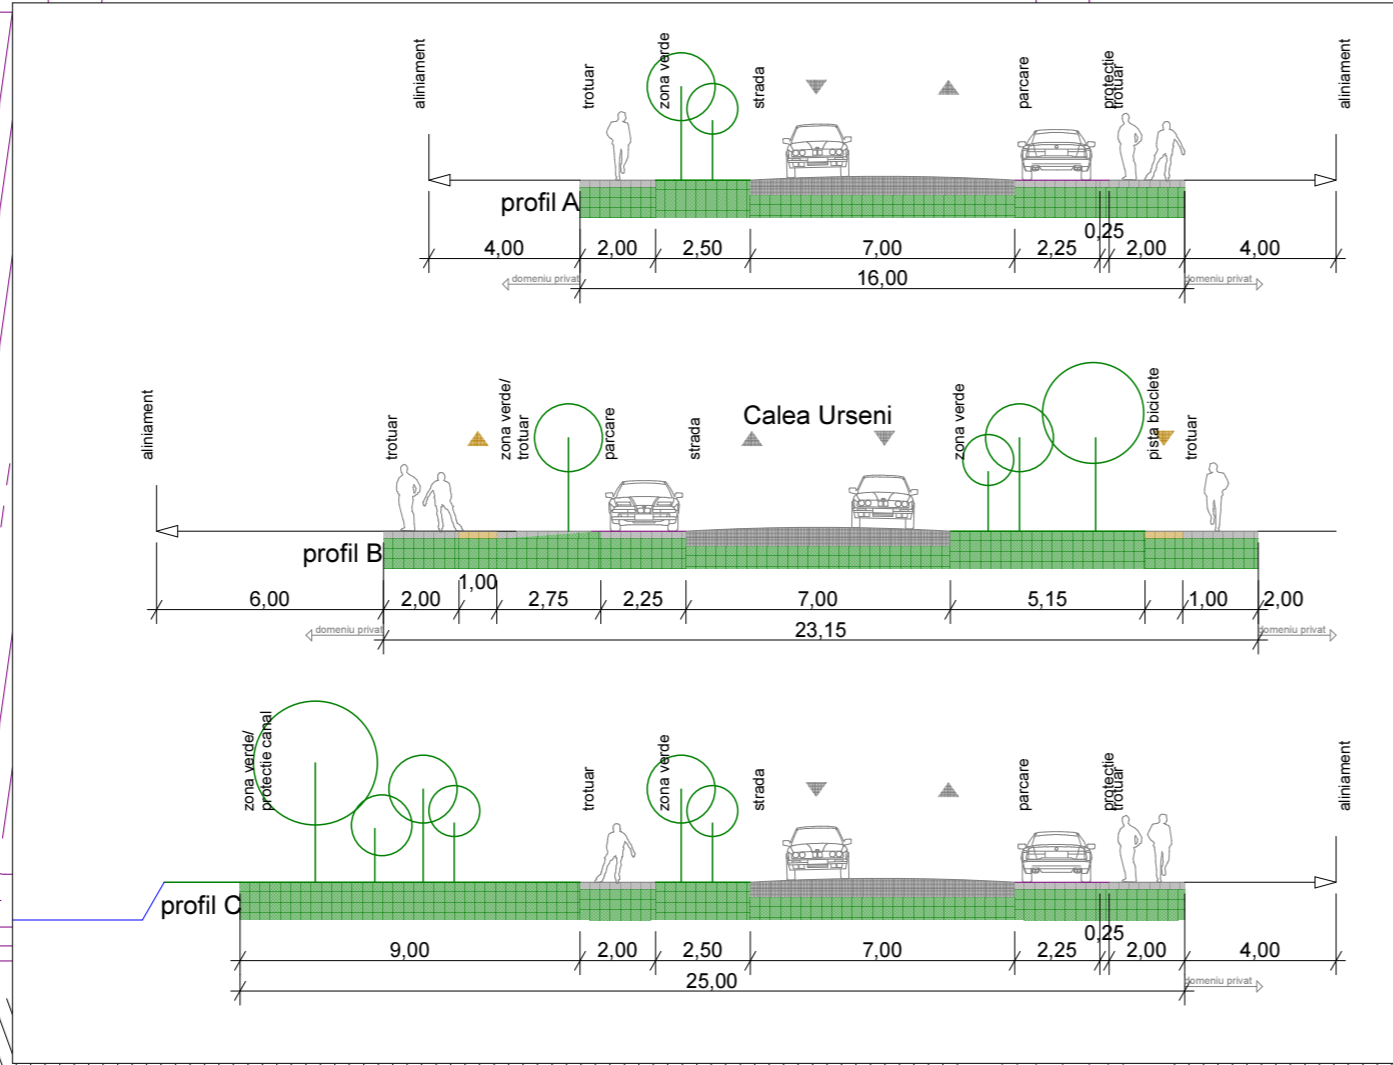

Proiectant General		SUBCONTROL srl		RO7705858; J35/929/1995		beneficiar:		Ion Cristian Ursu		nr. proiect:	
sef proiect:		jur. Ruxandra Badescu		tel: 004.356.101124 www.subcontrol.ro str. FC Ripensia TA, 300575 Timisoara/RO		titlu proiect:		PUZ Locuinte si functiuni complementare		605.05.10	
Proiectant Arhitectura		PLANCONTROL srl		RO1822038; J35/3973/2005		titlu plansa:		Plan reglementari propuse		nr. plansa:	
specificatie:		nume:		semnatura:		scara:		1:1000,		faza:	
sef proiect:		Radu D. Radoslav				data:		feb. 2014		P.U.Z.	
proiectat:		Oana Josan				data:		feb. 2014		03.4	
desenat:		Oana Josan				data:		feb. 2014		03.4	