


nr.cad. A580/1/10

**LOCUINTE COLECTIVE, FUNCTIUNI COMPLEMENTARE, COMERT SI  
SERVICII IN REGIM DE INALTIME S+P+4E+ER  
TIMISOARA, str. GRIGORE ALEXANDRESCU, nr. 169, CF 404008, top.23455 / 2 / c  
plan urbanistic zonal**

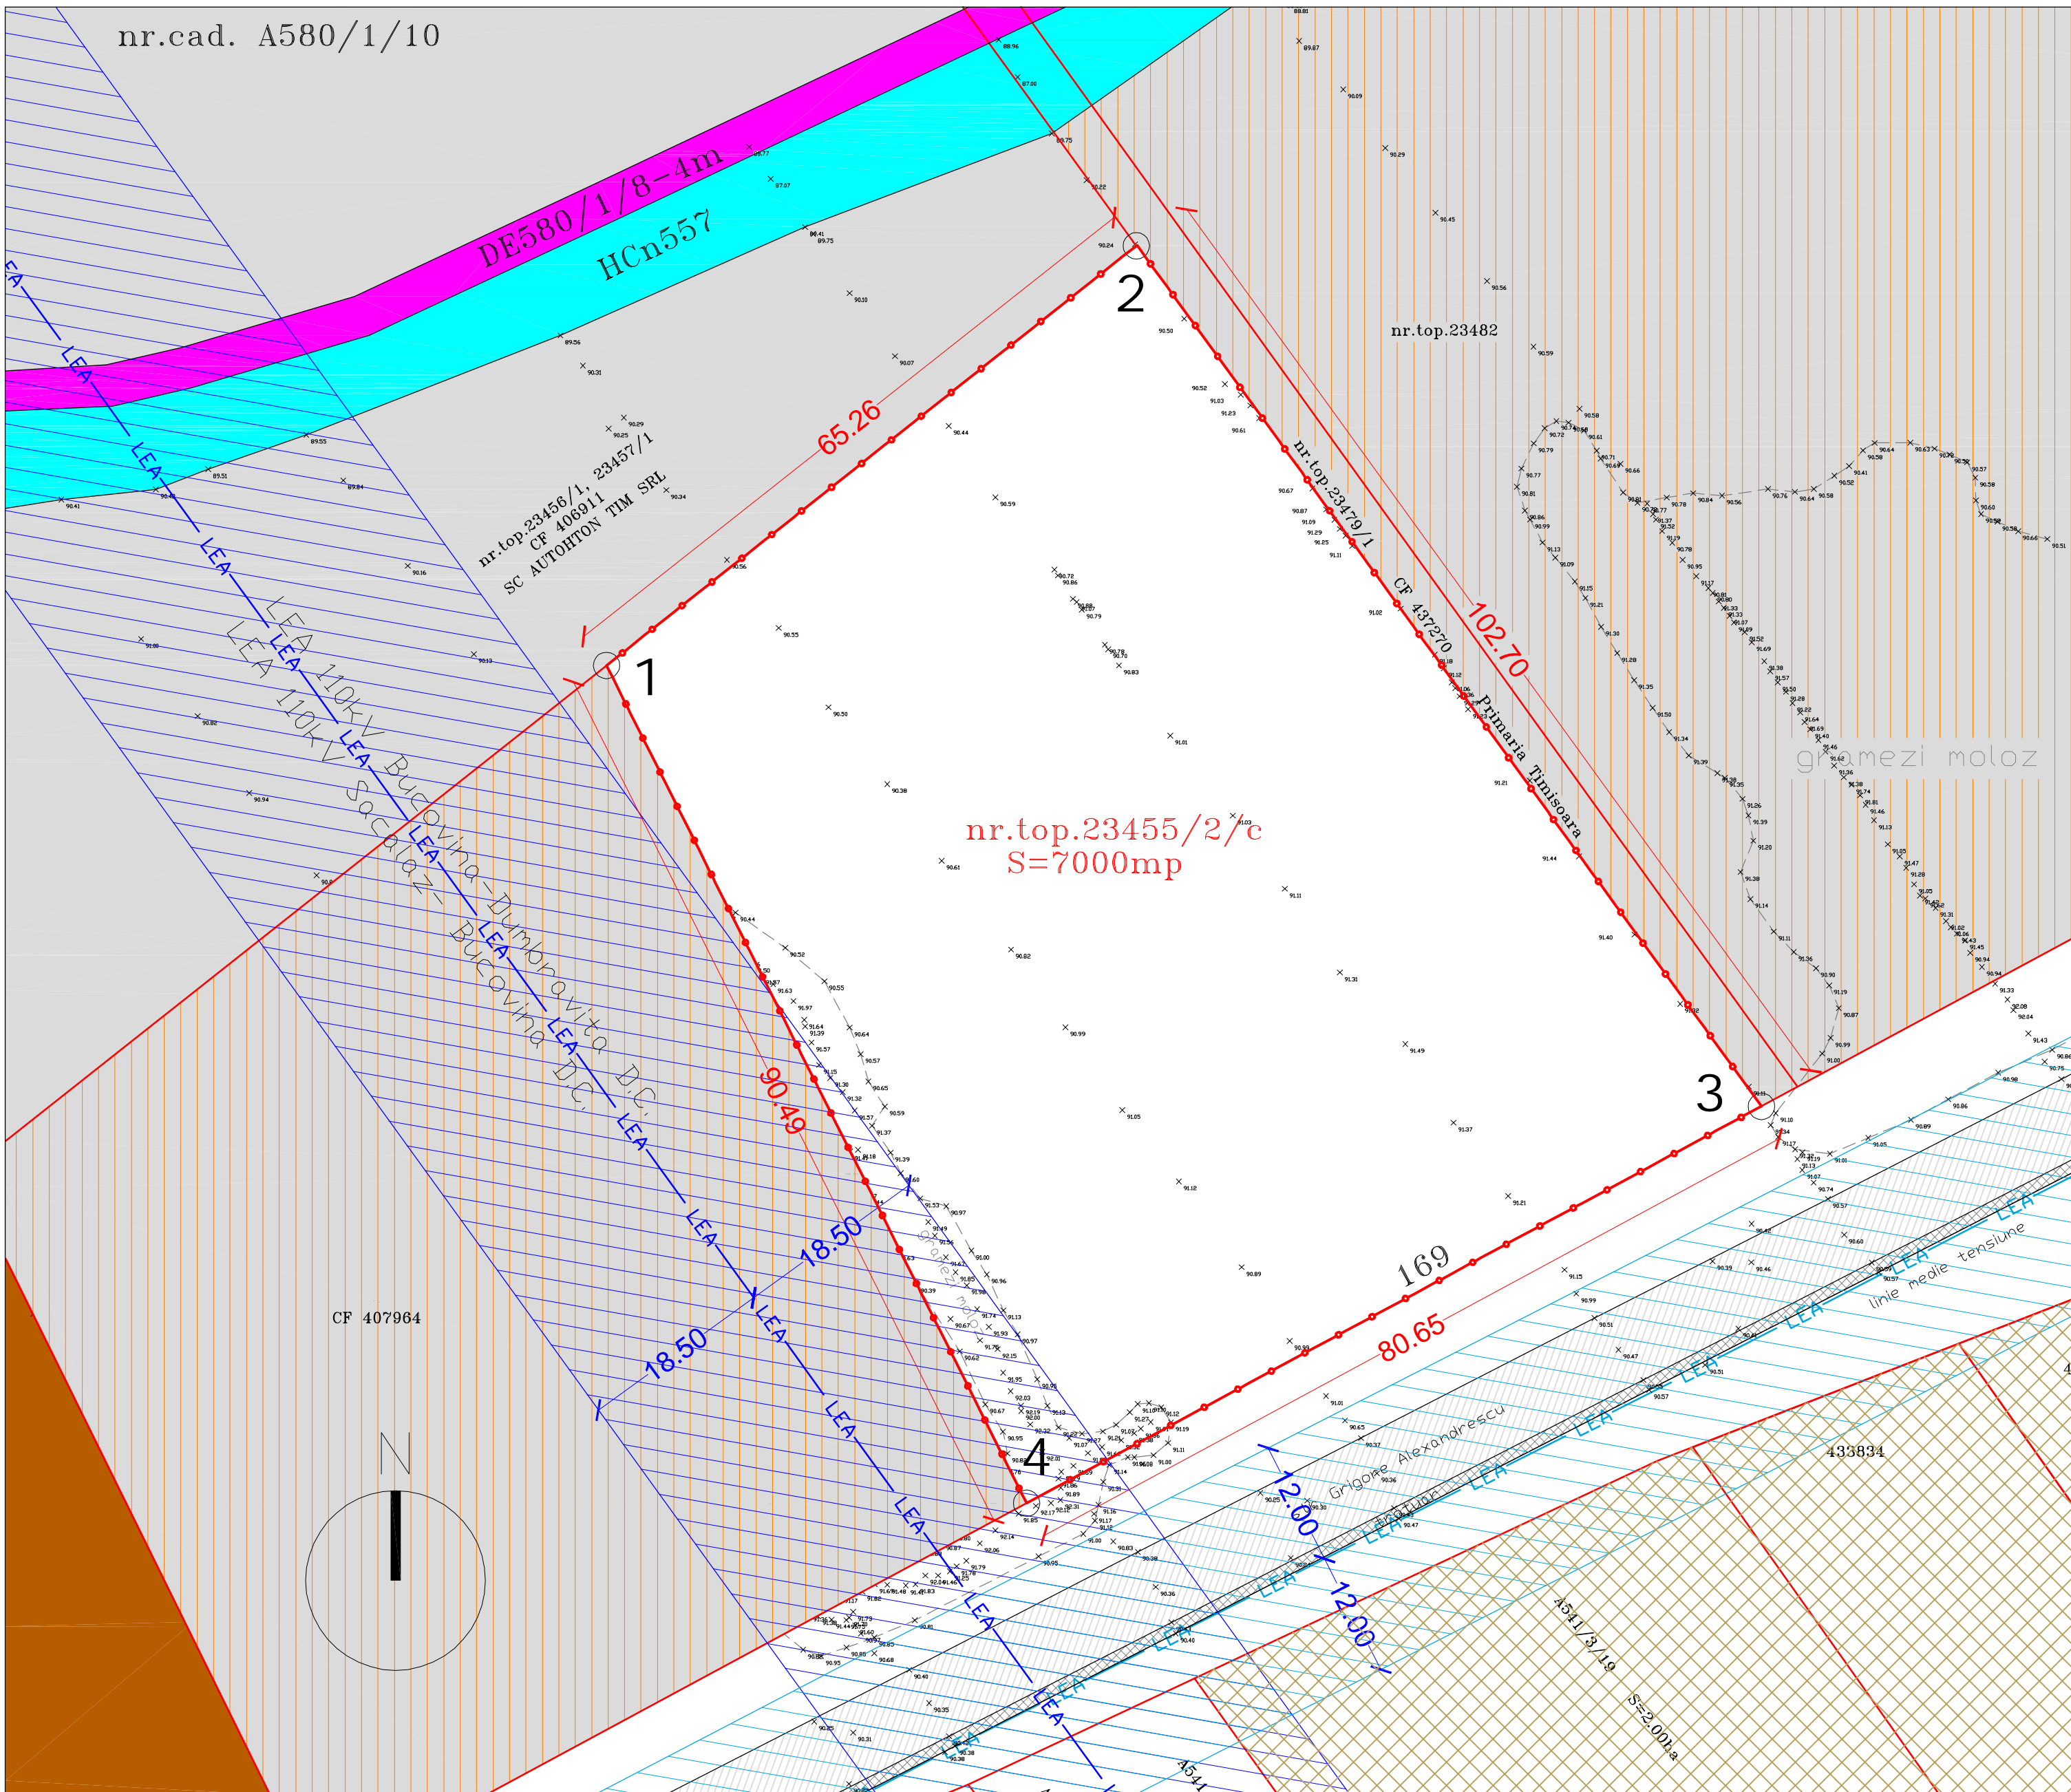

**EXTRAS PUG  
LEGENDA SI SIMBOLURI**

- DELIMITARI**
- limita topo parcela studata
  - limita topo conform CF
- RETELE EXISTENTE**
- LEA — LEA 110kv Existenta, tronson Bucovina-Dumbravita si Bucovina-Sacalaz
  - [Hatched Box] Zona interdictie de construire protectie LEA 110kv- 18,5m din ax
  - LEA — LEA medie tensiune existenta
  - [Hatched Box] Zona interdictie de construire protectie LEA MT- 12,0 m din ax
- DESTINATIE**
- [Brown Box] zona activitati industriale existenta
  - [Grey Box] teren nereglementat - cu interdictie de construire pana la aprobare PUZ cu propunere de urbanizare- locuinte colective cu servicii/ comert
  - [White Box] teren arabil in intravilan
- CIRCULATII**
- [Hatched Box] carosabil existent str. Grigore Alexandrescu
  - [Hatched Box] trotuar existent str. Grigore Alexandrescu
  - [Pink Box] drum de exploatare existent
  - [Cyan Box] canal existent

**INVENTAR DE COORDONATE**  
sistem de proiectie STEREO 70

pct	X (m)	Y (m)
1	482258.11	205003.24
2	482298.68	205054.47
3	482215.54	205114.77
4	482177.22	205043.81

	PROIECTANT: S.C. ARHITECT TRIMBITAS S.R.L. R7951780 TIMISOARA tel.:+40744698012, +40256-432212, fax.+40256-432212	Beneficiar: s.c. HRE S.R.L.	Nr. proiect: 113/ 2013
	Sef proiect: Arh. Georgeta Trimbitas Proiectat: Arh. Alin O. Tutac Desenat: Arh. Alin O. Tutac Verificat: Arh. Georgeta Trimbitas	Scara: 1:500 Data: mar 2014	Denumire proiect: PUZ- LOCUINTE COLECTIVE, FUNCTIUNI COMPLEMENTARE, COMERT SI SERVICII IN REGIM DE INALTIME S+P+4E+ER Timisoara, str. Grigore Alexandrescu, nr. 169 CF 404008, top 23455 /2 /c