


# PLAN URBANISTIC DE DETALIU

## Mun. Timisoara

**S.C. PRO- ARH S.R.L.**  
Str.Dr.P.V.Ungureanu 12/A tel: 285334

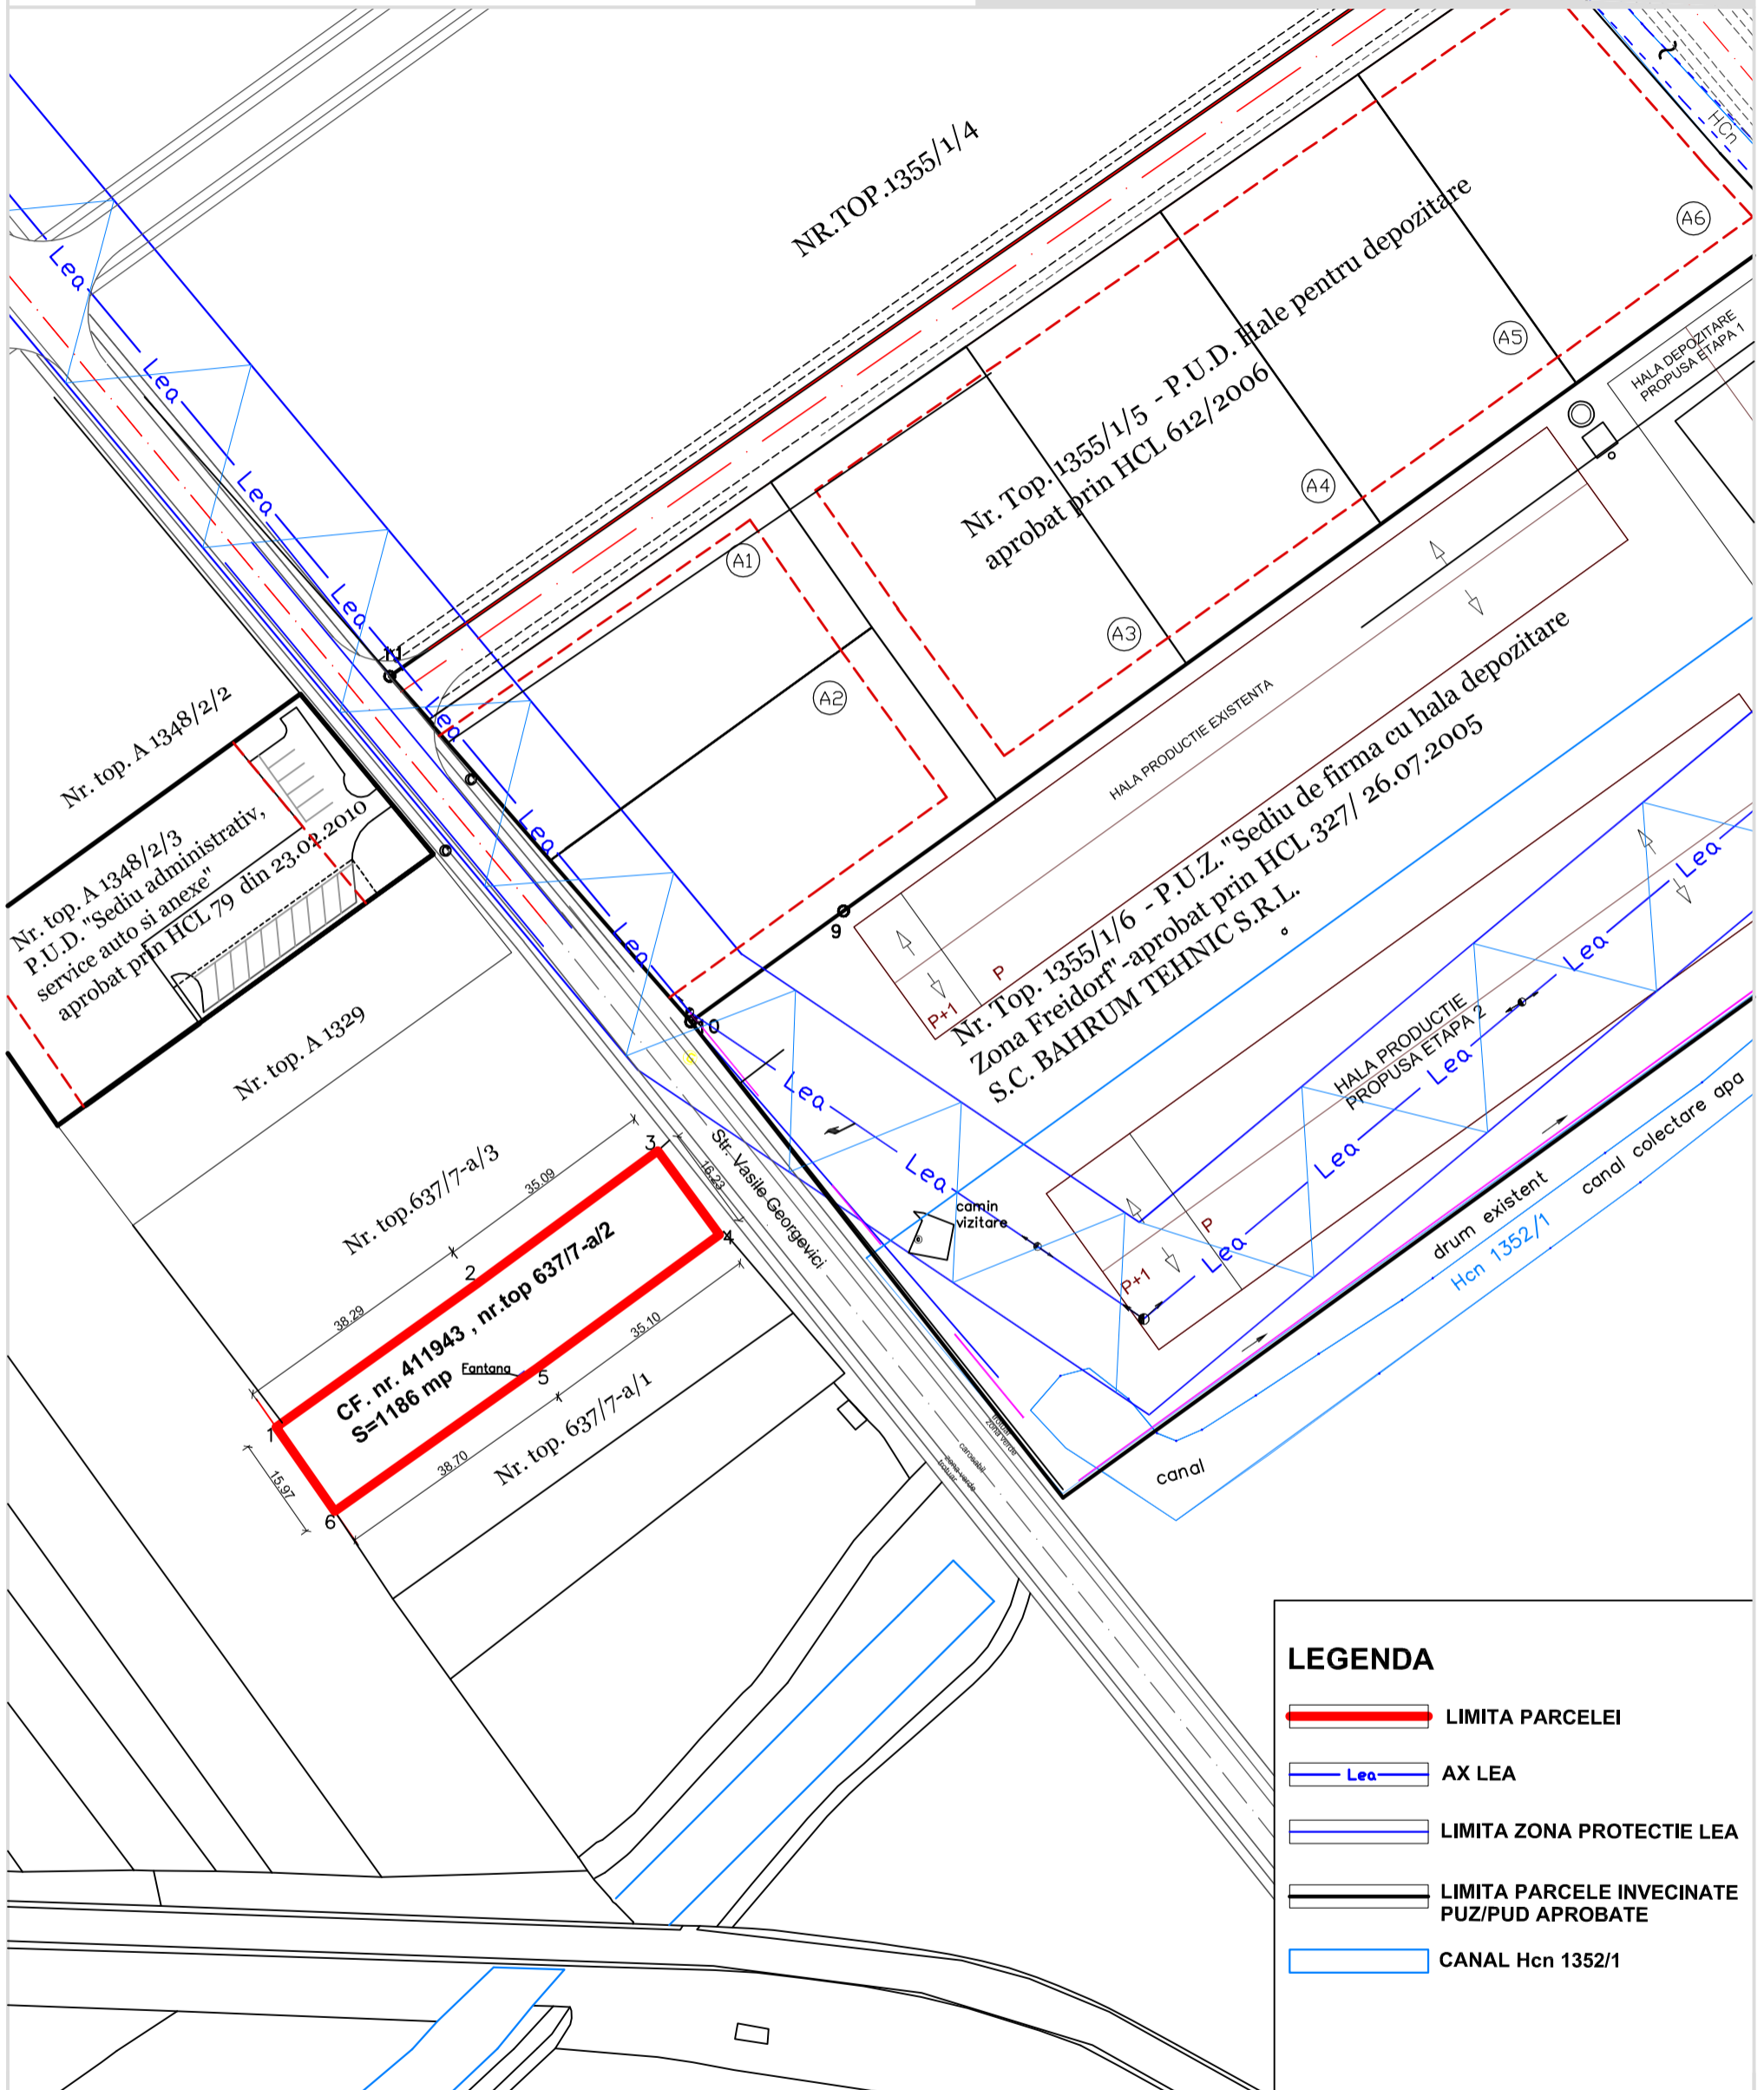

### LEGENDA

- LIMITA PARCELEI
- AX LEA
- LIMITA ZONA PROTECTIE LEA
- LIMITA PARCELE INVECINATE PUZ/PUD APROBATE
- CANAL Hcn 1352/1



**S.C. PRO-ARH S.R.L.**  
Timisoara, Str. Dr.P.V.Ungureanu nr.12/A  
tel./ fax: 0256/ 285334, 0723/334171  
e-mail: office@pro-arh.ro  
C.F. nr. R 13948134 Inreg.ORC. J 35/674/2001

Beneficiar: SC. SARATOGA S.R.L.  
Amplasament: Mun.Timisoara , str.Vasile Georgevici ,  
CF. nr. 411943, nr.top 637/7-a/2

478/8/03-2014

Specificatie	Nume	Semnatura	Scara :	Denumire proiect :	Faza:
Sef proiect	arh. Laura Tifan Gy		1:1000	P.U.D. - Construire hala (P) productie nepoluanta (echipamente electronice si automatizari), corp administrativ P+1E si imprejmuire	P.U.D.
Proiectat	arh. Laura Tifan Gy		Data:	Plansa:	Pl. nr.:
Desenat	arh. Oana Corici		Mar. 2014	PLAN SITUATIE EXISTENTA	02-A