

**P.U.D. CASA MULTIFAMILIALA P+1E+POD,  
IMPREJMUIRE, AMENAJARE LOCURI DE PARCARE IN  
CURTE, STRADA NICOLAE IVAN, NR.10, TIMISOARA  
SITUATIA EXISTENTA**










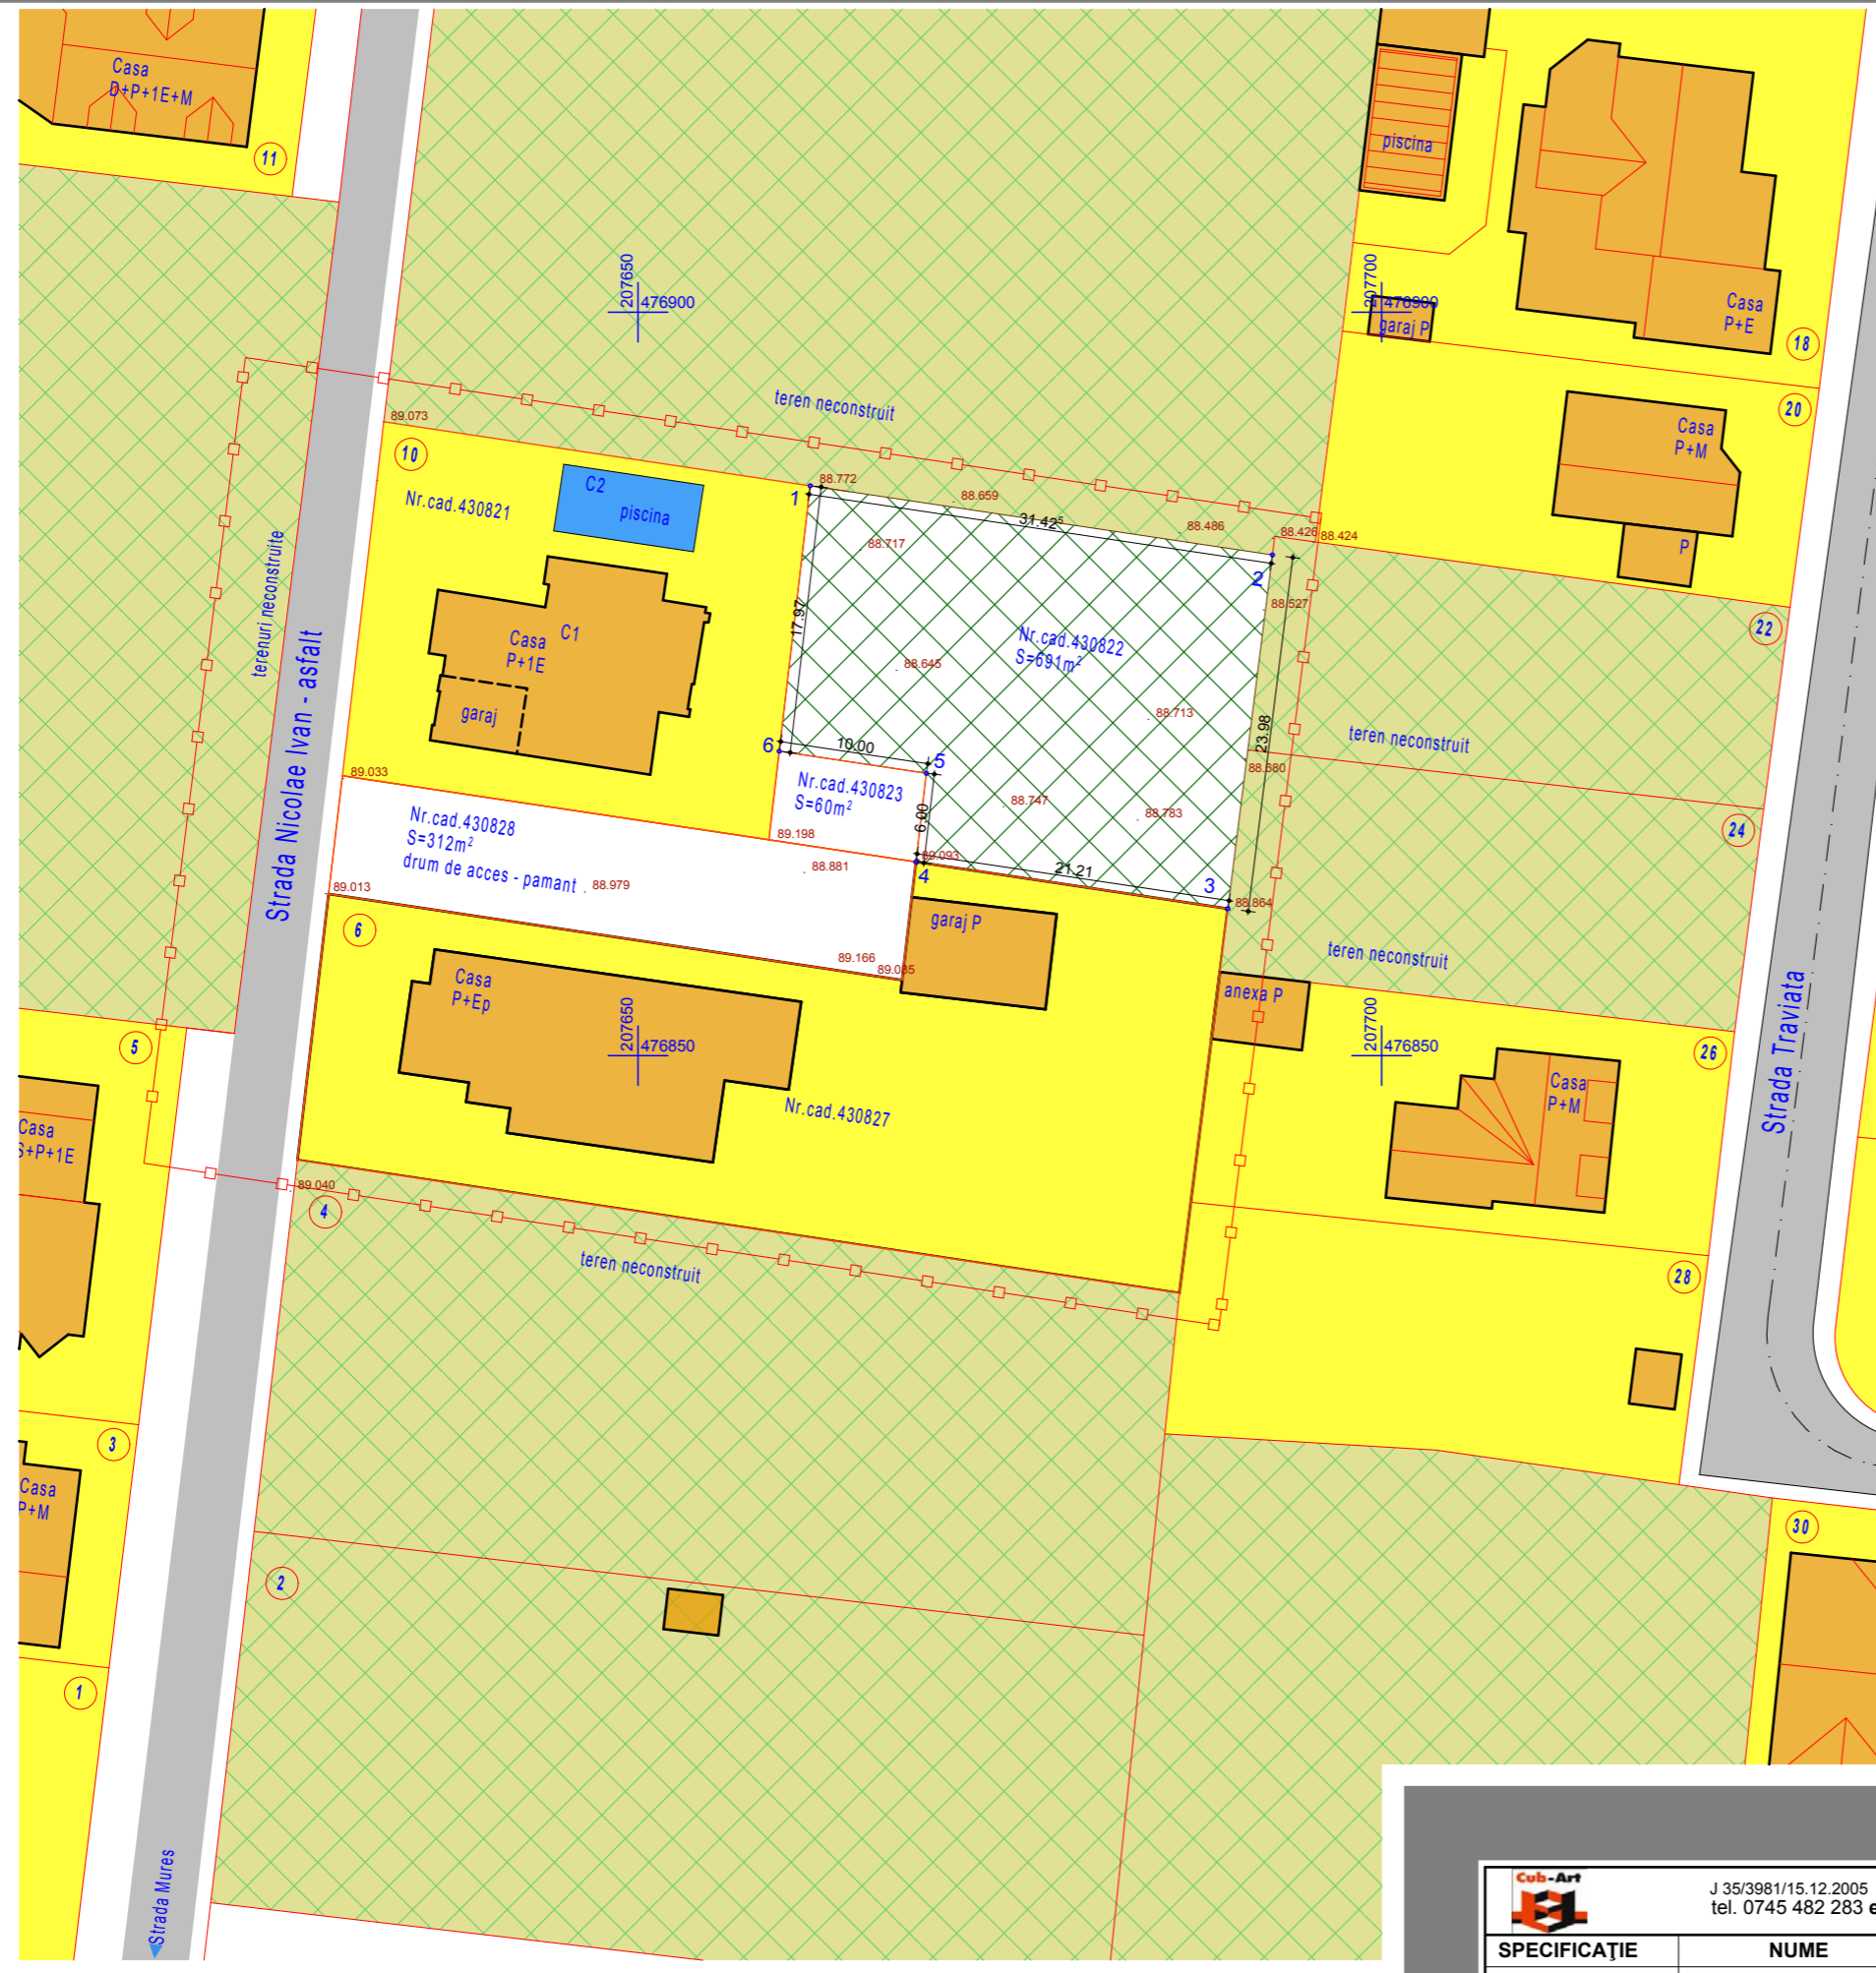
**STRADA NICOLAE IVAN, NR. 6  
STRADA NICOLAE IVAN, NR. 10**




**CONSTRUCTII EXISTENTE IN ZONA STUDIATA**

**LEGENDA:**

-  LIMITA ZONA STUDIATA
-  LIMITA PARCELE
-  CAROSABIL
-  TROTUARE
-  AMPLASAMENT STUDIAT PROPRIETATEA  
FAM. SIMON ALEXANDRU SI SIMONA CRISTINA
-  ZONA LOCUINTE INDIVIDUALE, COLECTIVE SI  
FUNCTIUNI COMPLEMENTARE
-  TERENURI NECONSTRUIE



		J 35/3981/15.12.2005 CUI: 18220297/15.12.2005 tel. 0745 482 283 e-mail: cub.art.tm@gmail.com		<b>Beneficiar:</b> SIMON ALEXANDRU, SIMON SIMONA-CRISTINA		Proiect nr. 24/2014	
<b>SPECIFICAȚIE</b>		<b>NUME</b>		<b>SEMNAȚURA</b>		<b>Scara:</b> 1:500	
<b>ȘEF PROIECT</b>		ARH. G. BALAN				<b>Faza:</b> P.U.D.	
<b>PROIECTAT</b>		ARH. G. BALAN				<b>Data:</b> MARTIE 2014	
<b>DESENAT</b>		ARH. G. BALAN				<b>Titlu planșă:</b> SITUATIA EXISTENTA	
						<b>Planșa nr.</b> U - 02	