
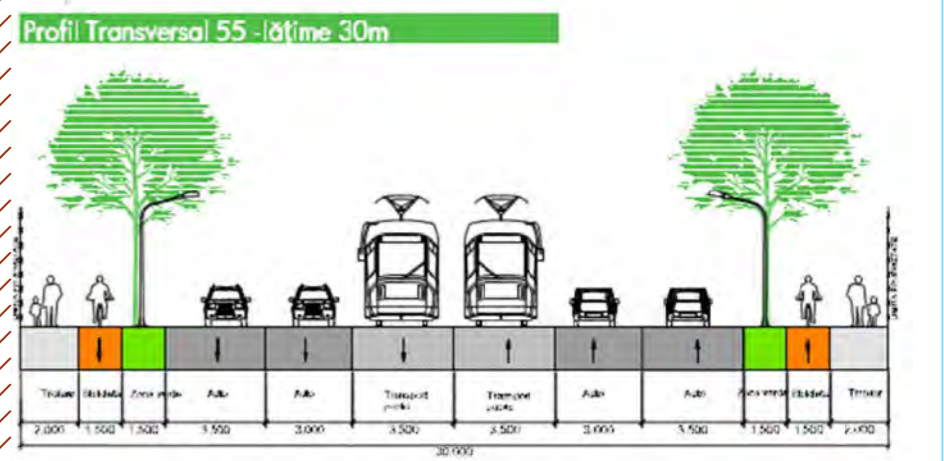
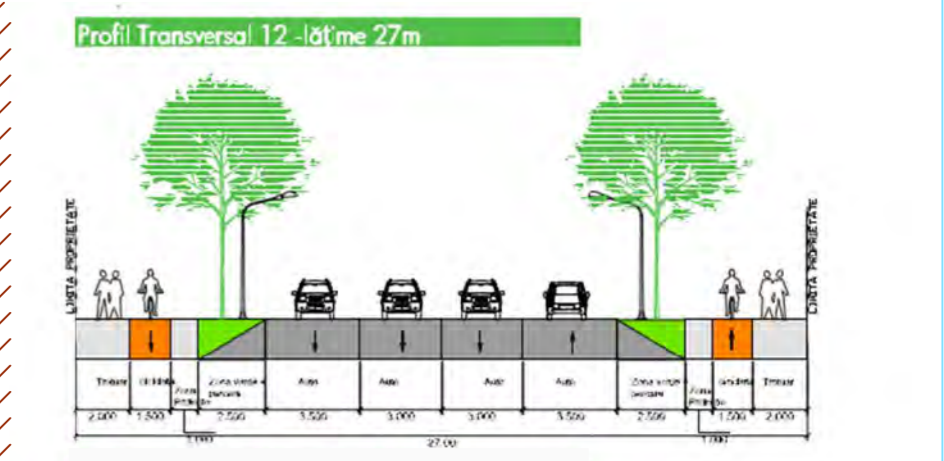
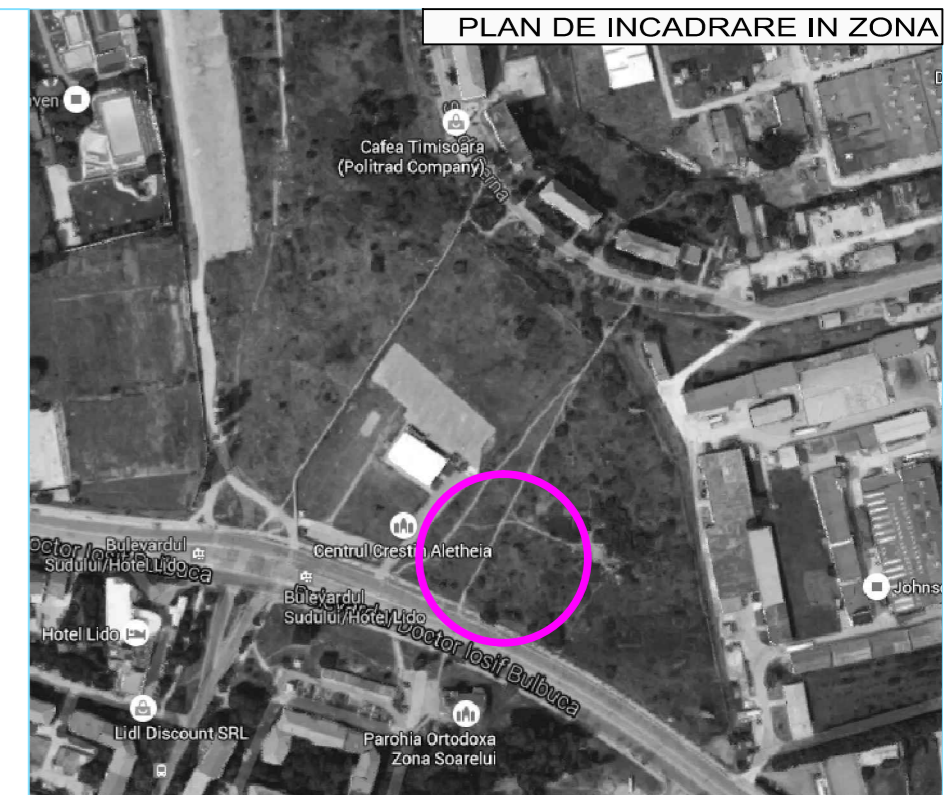


P.U.Z.- CONSTRUIRE CLADIRE BIROURI SI SERVICII DE PROIECTARE, ELABORARE SI CONSULTANTA SOFTWARE
 B-dul Iosif Bulbuca, CF 401380 si CF 401378 Timisoara

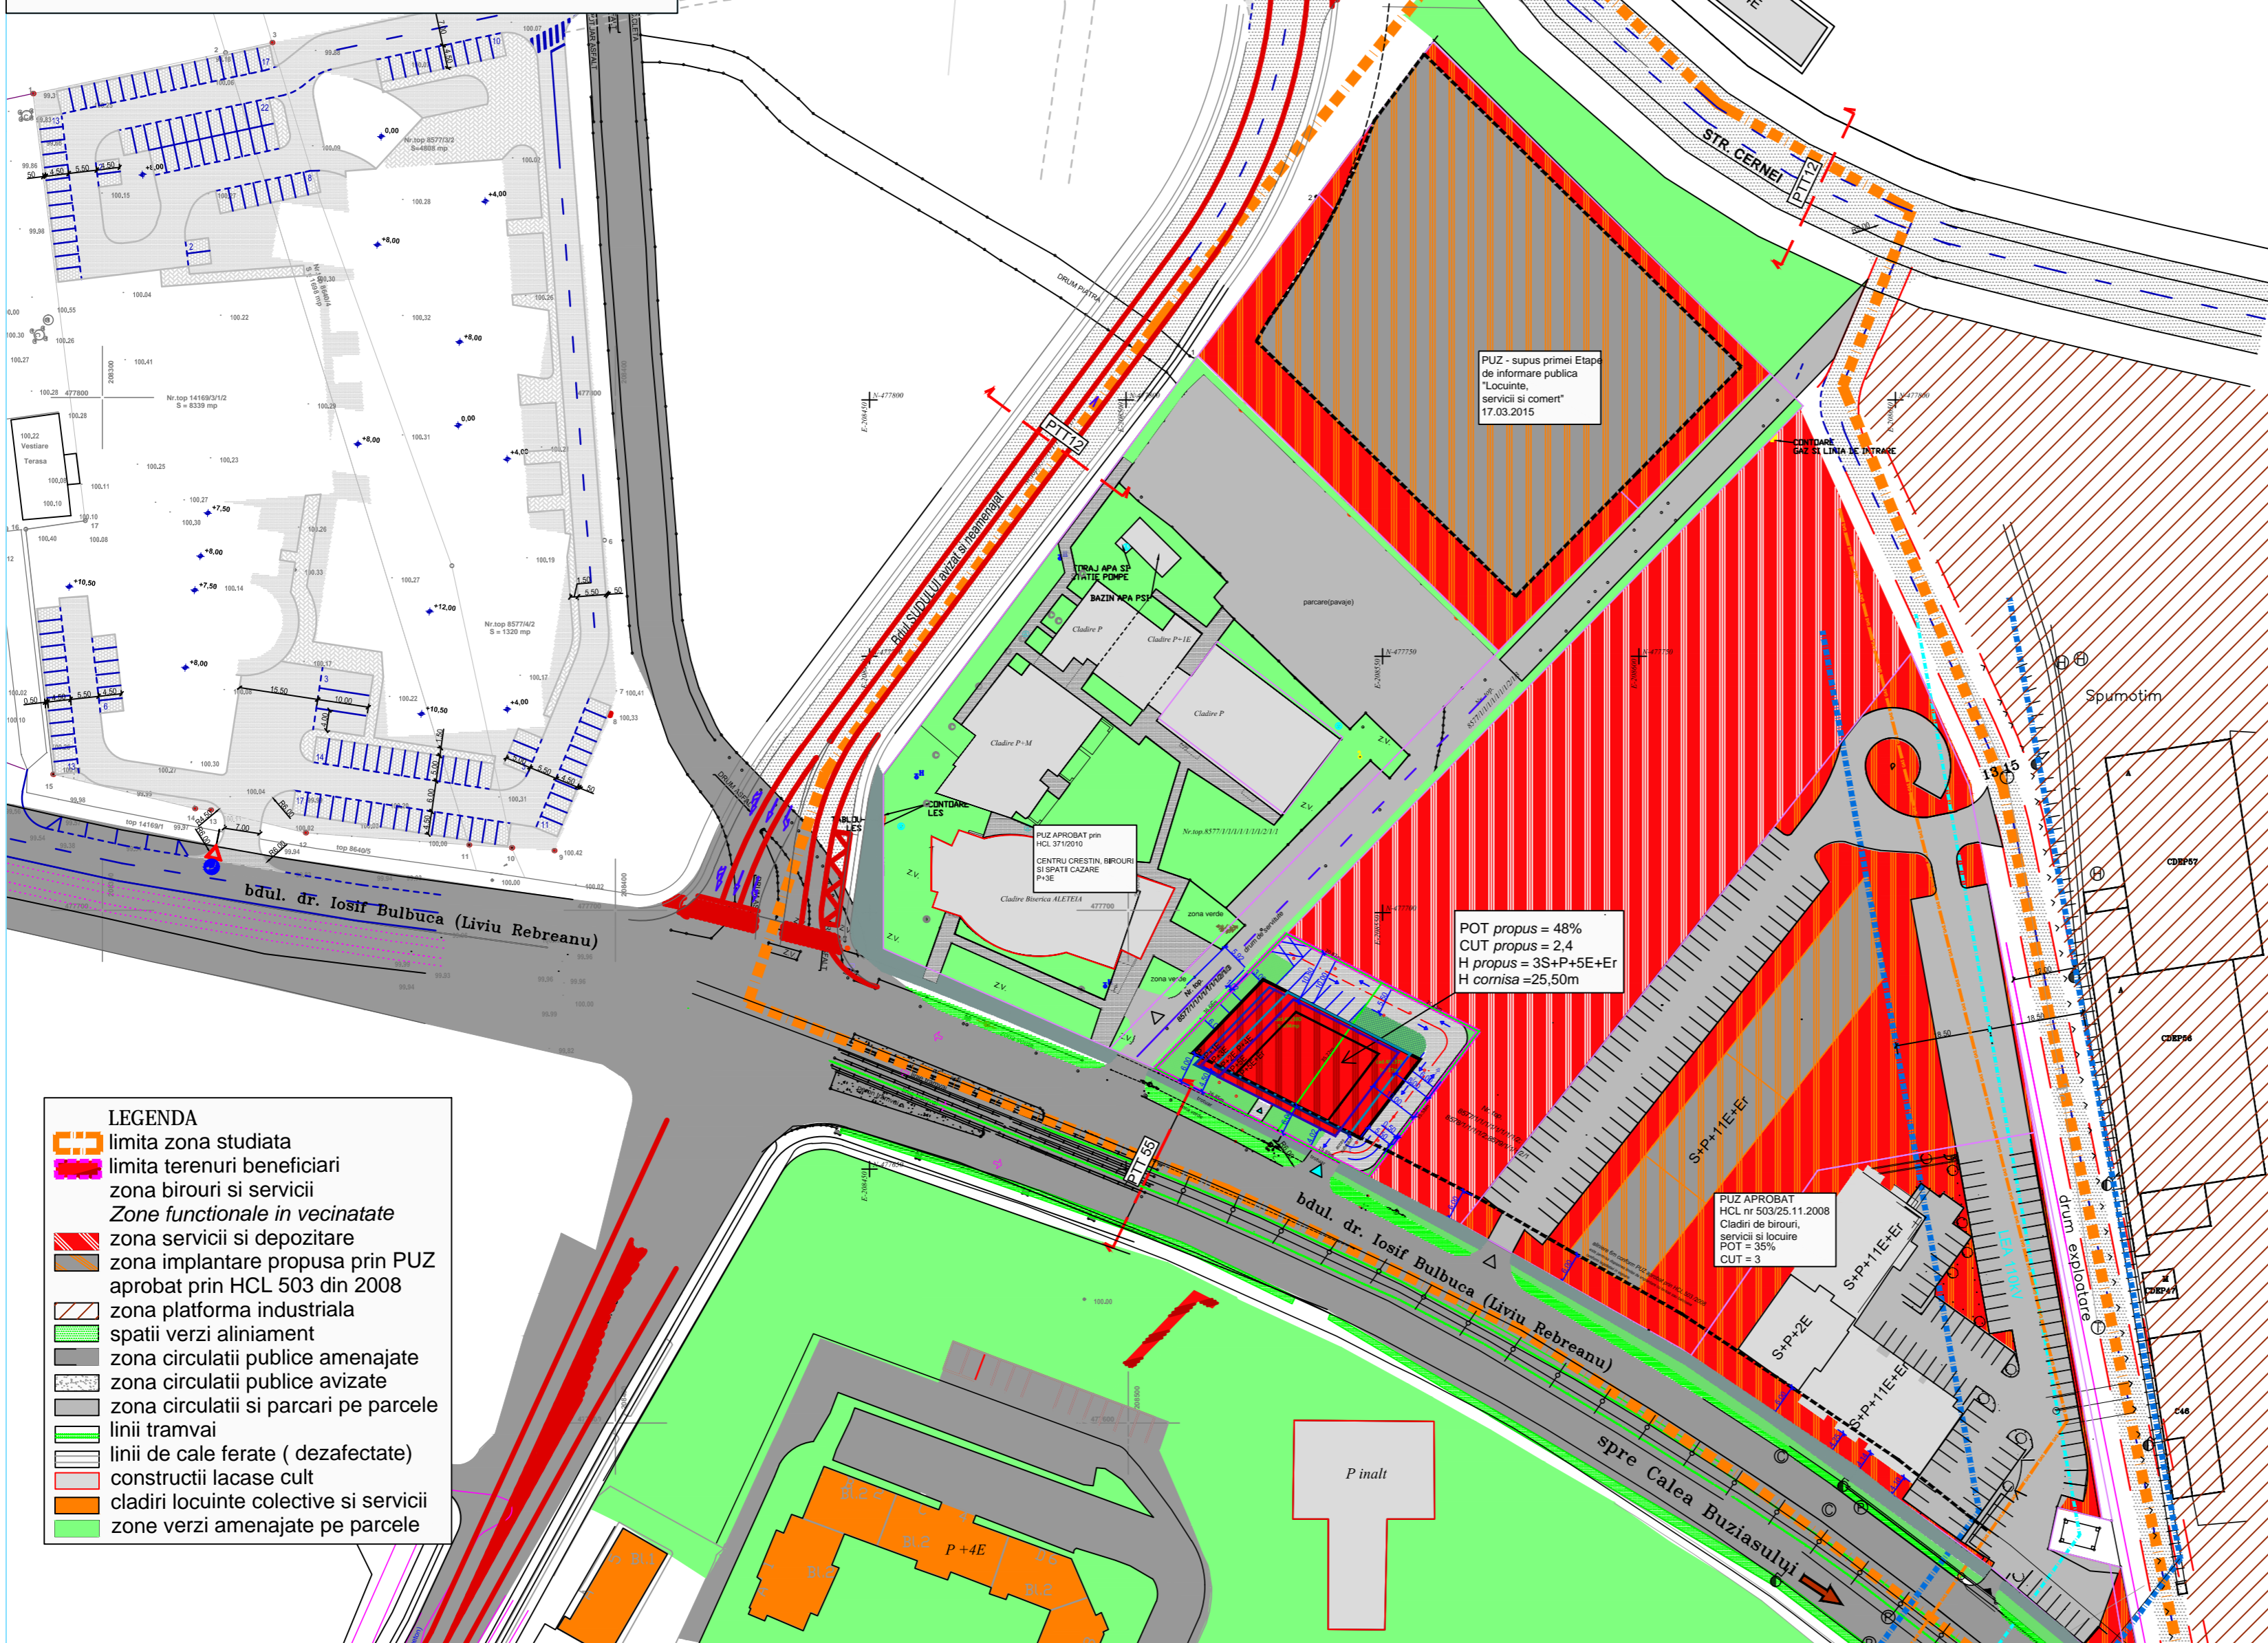

- LEGENDA**
- limita zona studiata
 - limita terenuri beneficiari
 - zona birouri si servicii
 - Zone functionale in vecinatate
 - zona servicii si depozitare
 - zona implantare propusa prin PUZ aprobat prin HCL 503 din 2008
 - zona platforma industriala
 - spatii verzi aliniament
 - zona circulatii publice amenajate
 - zona circulatii publice avizate
 - zona circulatii si parcare pe parcele
 - linii tramvai
 - linii de cale ferate (dezafectate)
 - constructii lacase cult
 - cladiri locuinte colective si servicii
 - zone verzi amenajate pe parcele

VERIFICATOR/EXPERT	NUME	SEMNTURA	CERINTA	REFERAT/EXPERTIZA NR./DATA
				REFERAT/EXPERTIZA NR./DATA
				SC BEESPEED AUTOMATIZARI S.R.L. Timisoara, Iosif Nemoianu, nr.16
				nr. proiect 1/2015
SPECIFICATIE	NUME	SEMNTURA	scara	TITLU PROIECT: CONSTRUIRE CLADIRE DE BIROURI SI SERVICII
SEF PROIECT	arh.-urb. Carmen Fahnita		1/2000	PROIECTARE, ELABORARE SI CONSULTANTA SOFTWARE
PROIECTANT	arh.-urb. Carmen Fahnita		data	B-dul Iosif Bulbuca, CF 401380 si 401378
VERIFICAT	arh.-urb. Carmen Fahnita		5. 2015	TITLU PLANSA: PLAN ANSAMBLU ZONA
				nr.plansa 4