


Inventar coordonate

	X(m)	Y(m)
1	480426.511	207390.068
2	480428.421	207397.085
3	480431.488	207407.070
4	480433.084	207412.183
5	480435.744	207420.967
6	480436.884	207424.799
7	480419.821	207430.242
8	480416.597	207420.523
9	480409.964	207397.552

Legenda:

- Limita zonei studiate
- Limita parcelei studiate
- Limita parcele
- Constructii existente
- Zona locuinte cu functiuni complementare P...P+2 existenta
- Zona locuinte cu functiuni complementare peste P+2 existenta
- Invatamant
- Constructii existente

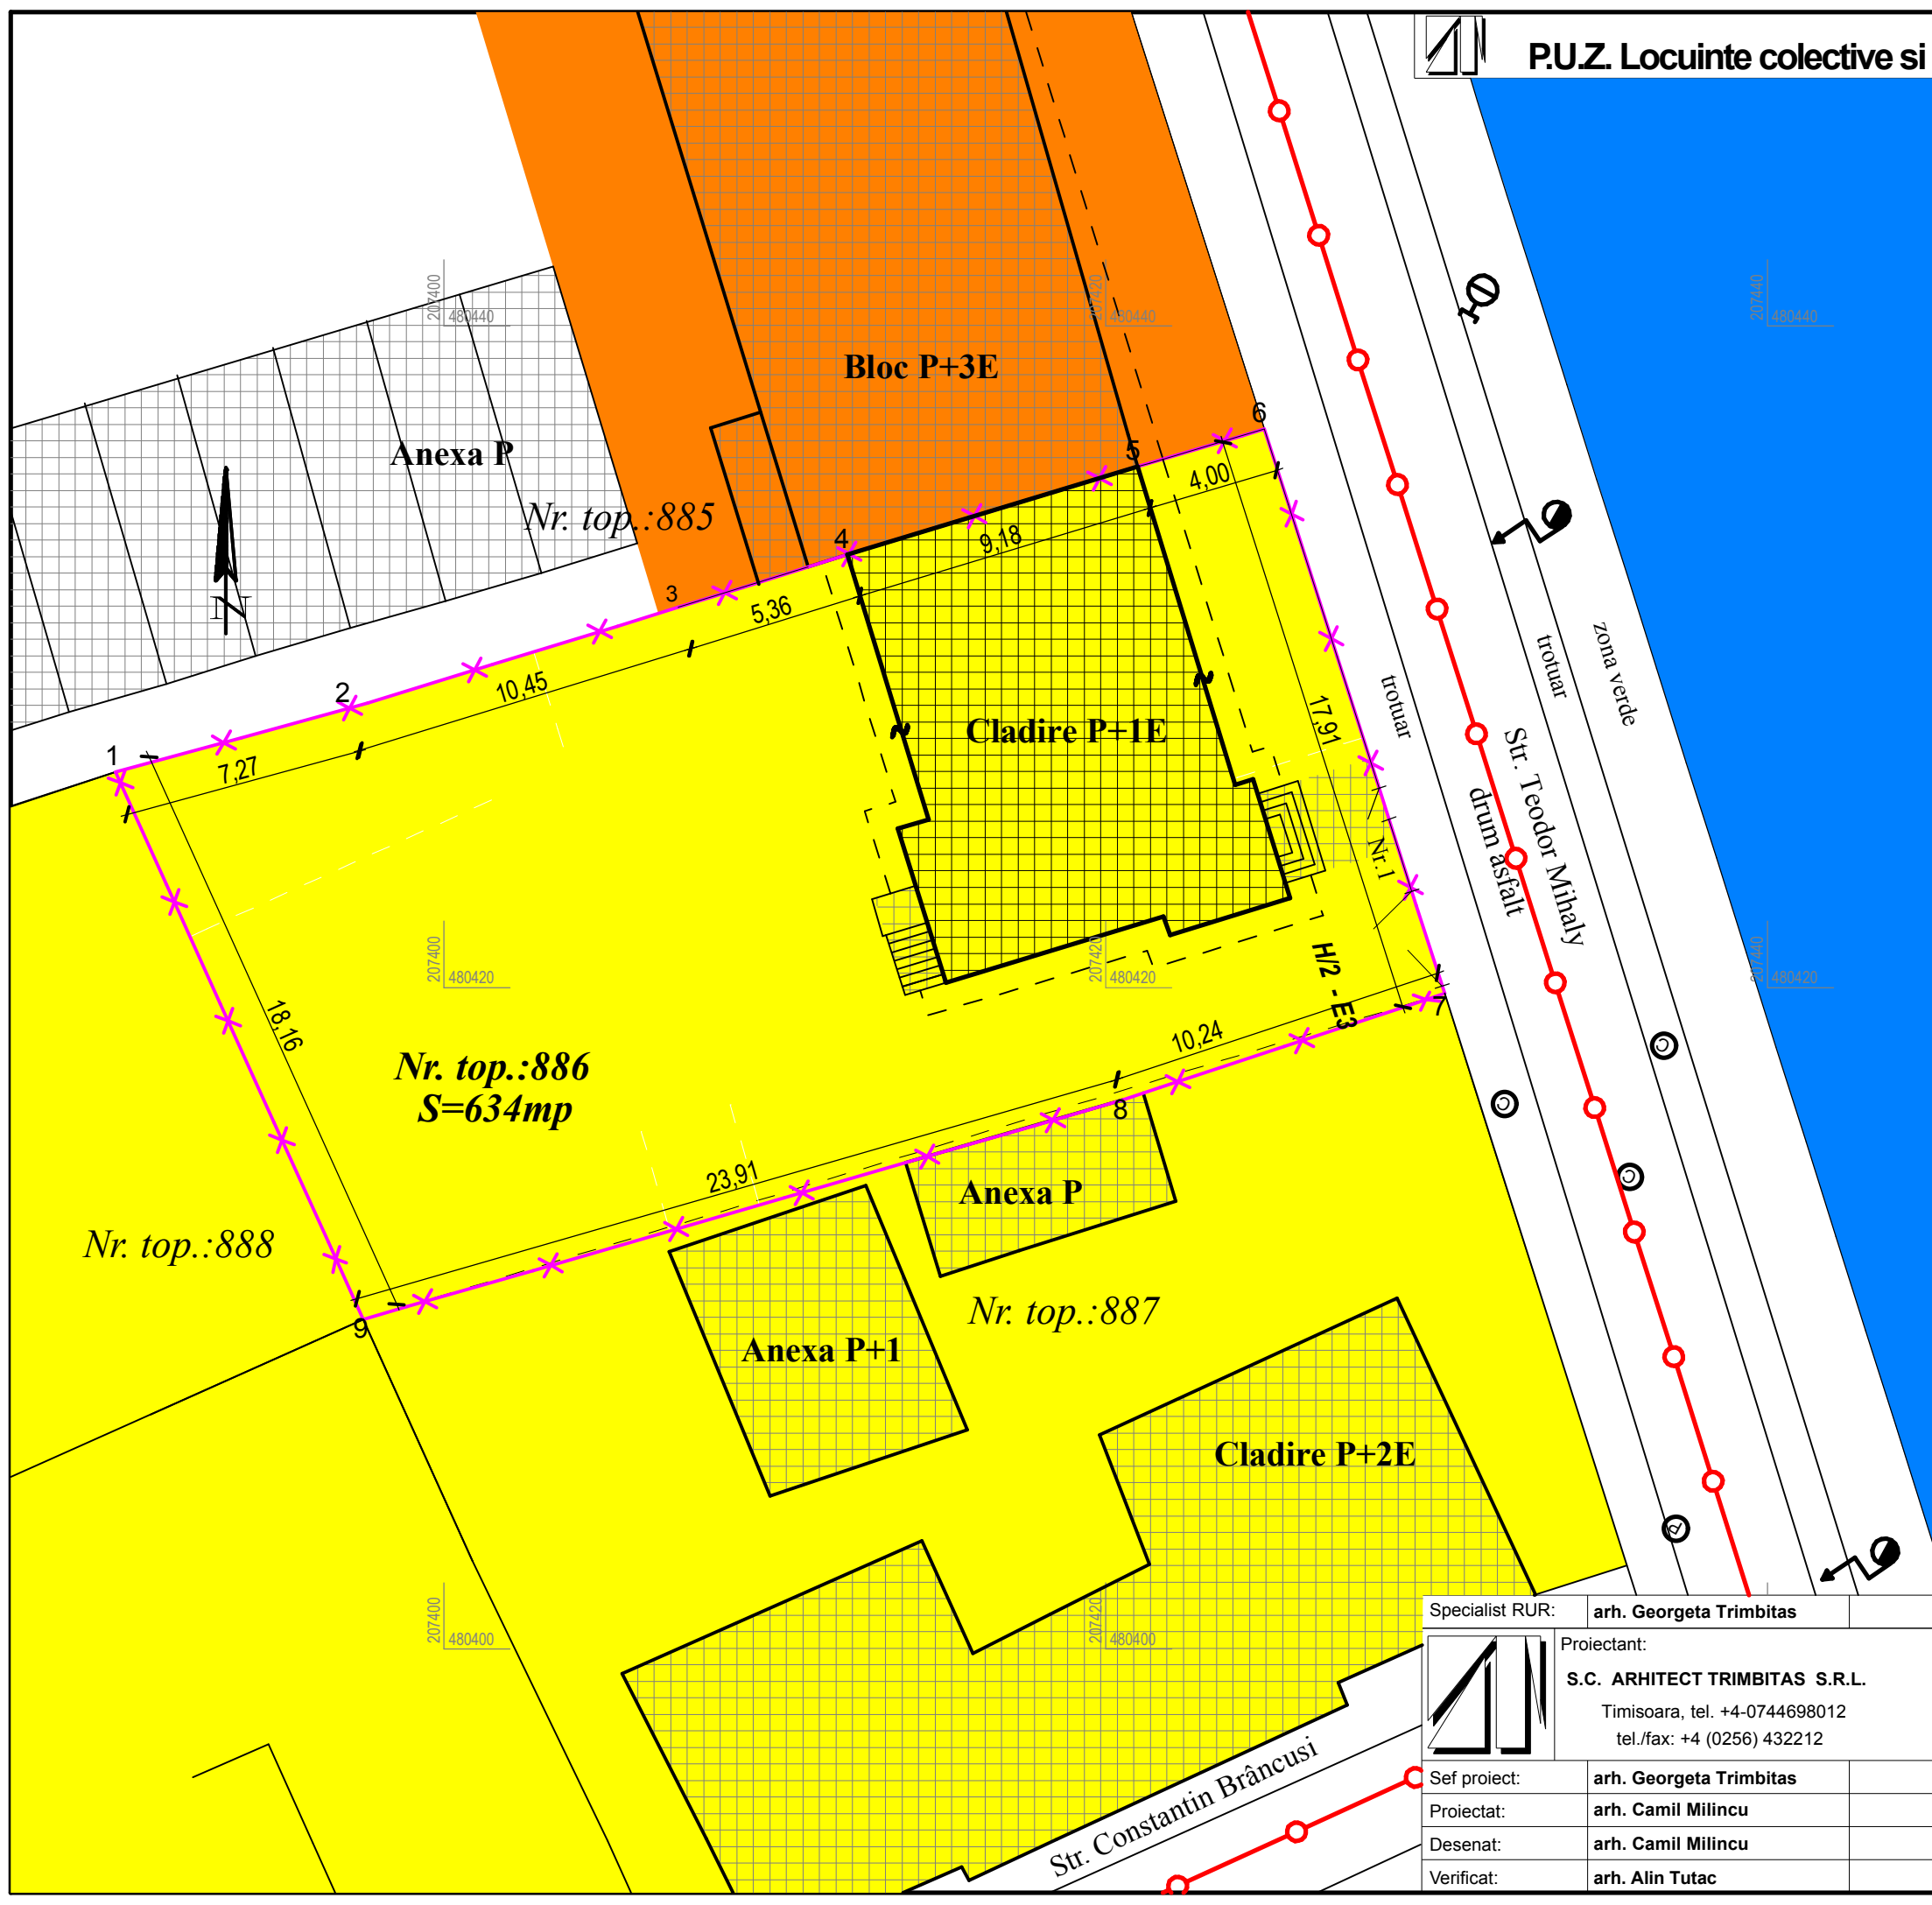

Specialist RUR:	arh. Georgeta Trimbitas	Denumire proiect:	P.U.Z. Locuinte colective si servicii Timisoara, Strada Teodor Mihaly, nr. 1	Nr. pr.:	131/2015
	Proiectant: S.C. ARHITECT TRIMBITAS S.R.L. Timisoara, tel. +4-0744698012 tel./fax: +4 (0256) 432212	Beneficiar:	Radulescu Gheorghe si Trimbitas Georgeta	Faza:	Avize
Sef proiect:	arh. Georgeta Trimbitas	Scara:	1:200	Denumire plansa:	Situatie existenta
Proiectat:	arh. Camil Milincu				
Desenat:	arh. Camil Milincu				
Verificat:	arh. Alin Tutac	Data: 19.06.2015	Nr. pl.:		131 A /5