


PLAN URBANISTIC ZONAL

LOCUINTE COLECTIVE SI FUNCTIUNI COMPLEMENTARE
Timisoara, str. Iancu Flondor nr.8-10, CF 404259

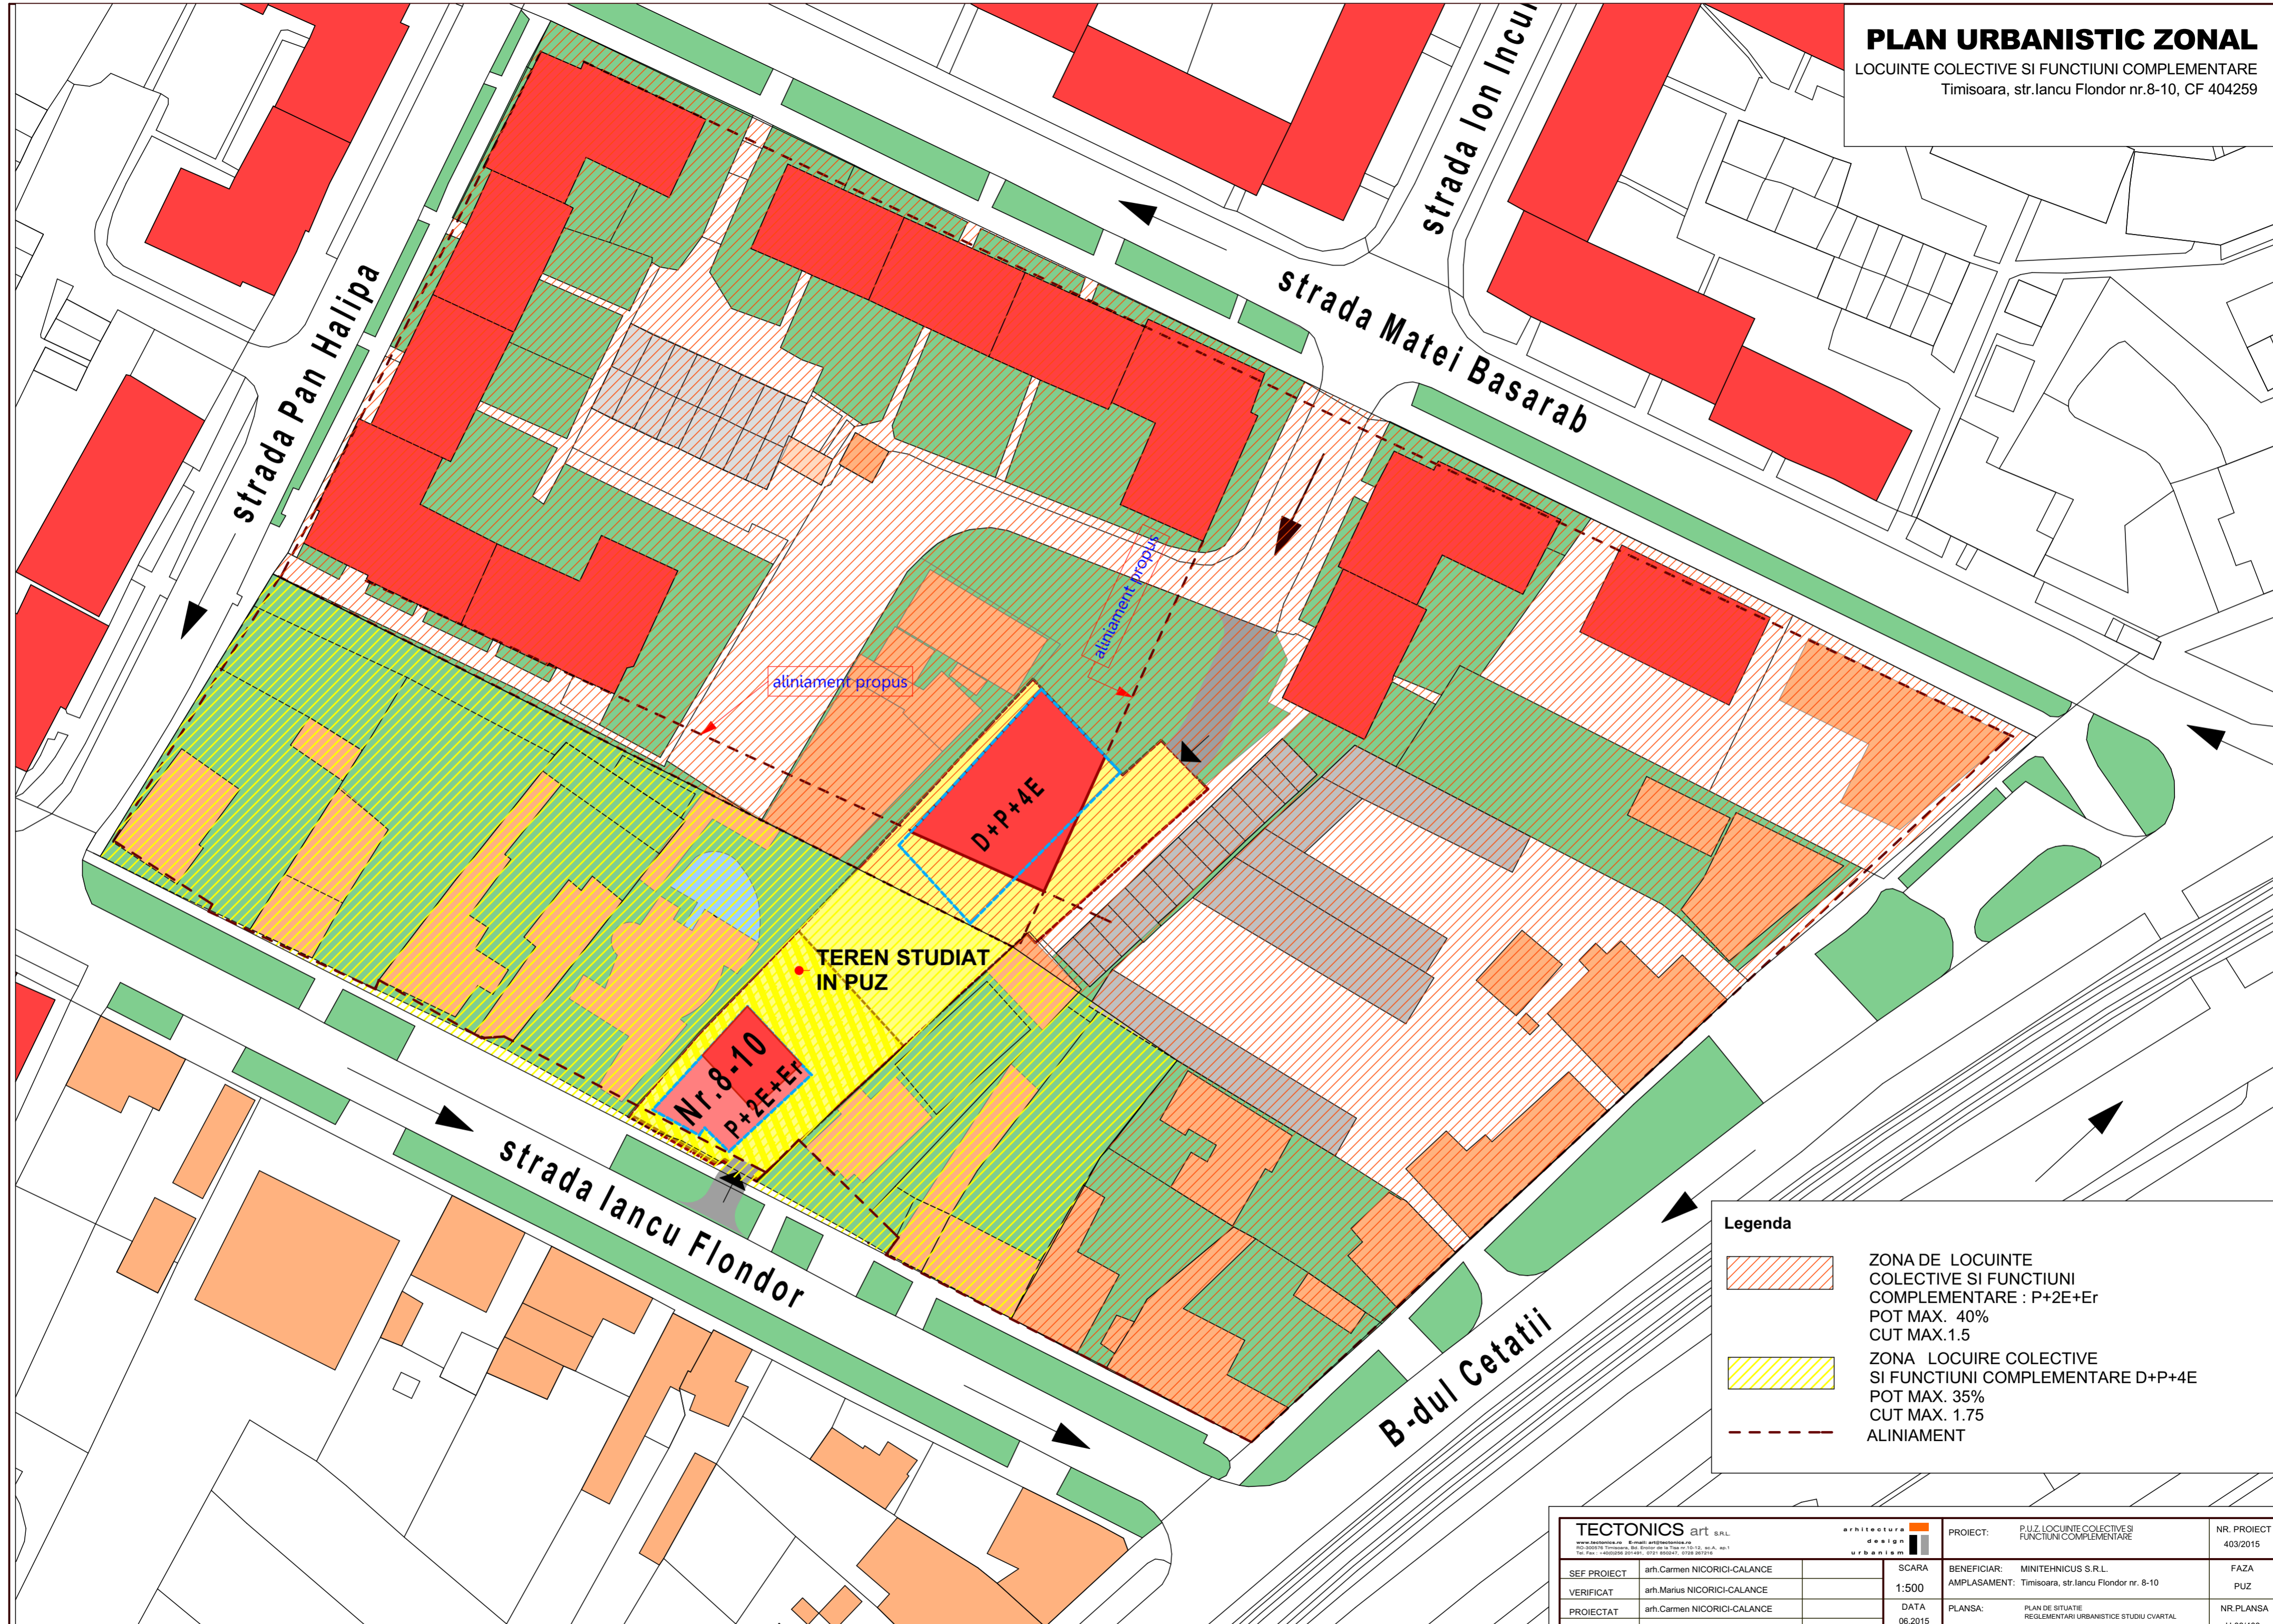

Legenda

	ZONA DE LOCUINTE COLECTIVE SI FUNCTIUNI COMPLEMENTARE : P+2E+Er POT MAX. 40% CUT MAX.1.5
	ZONA LOCUIRE COLECTIVE SI FUNCTIUNI COMPLEMENTARE D+P+4E POT MAX. 35% CUT MAX. 1.75
	ALINIAMENT

TECTONICS art S.R.L. <small>www.itectonics.ro e-mail: info@itectonics.ro RO 300576 Timisoara, Bld. Eroilor de la Traian nr.10-12, et.A. no.1 Tel. Fax: +400239 207481, 2071 800247, 0239 207218</small>		arhitectura design urbanism	PROIECT: P.U.Z. LOCUINTE COLECTIVE SI FUNCTIUNI COMPLEMENTARE BENEFICIAR: MINITEHNICUS S.R.L. AMPLASAMENT: Timisoara, str. Iancu Flondor nr. 8-10 PLANSĂ: PLAN DE SITUATIE, REGULAMENTARI URBANISTICE STUDIU CVARTAL	NR. PROIECT 403/2015 FAZA PUZ NR. PLANSĂ U 08/403
SEF PROIECT	arh. Carmen NICORICI-CALANCE	SCARA	1:500	
VERIFICAT	arh. Marius NICORICI-CALANCE	DATA	06.2015	
PROIECTAT	arh. Carmen NICORICI-CALANCE			
DESENAT	arh. Carmen NICORICI-CALANCE			