


dezvoltare ZONA ACTIVITATI ECONOMICE CU CARACTER INDUSTRIAL
INSTITUTII SI SERVICII PUBLICE
INTRAVILAN SI EXTRAVILAN TIMISOARA
plan urbanistic zonal

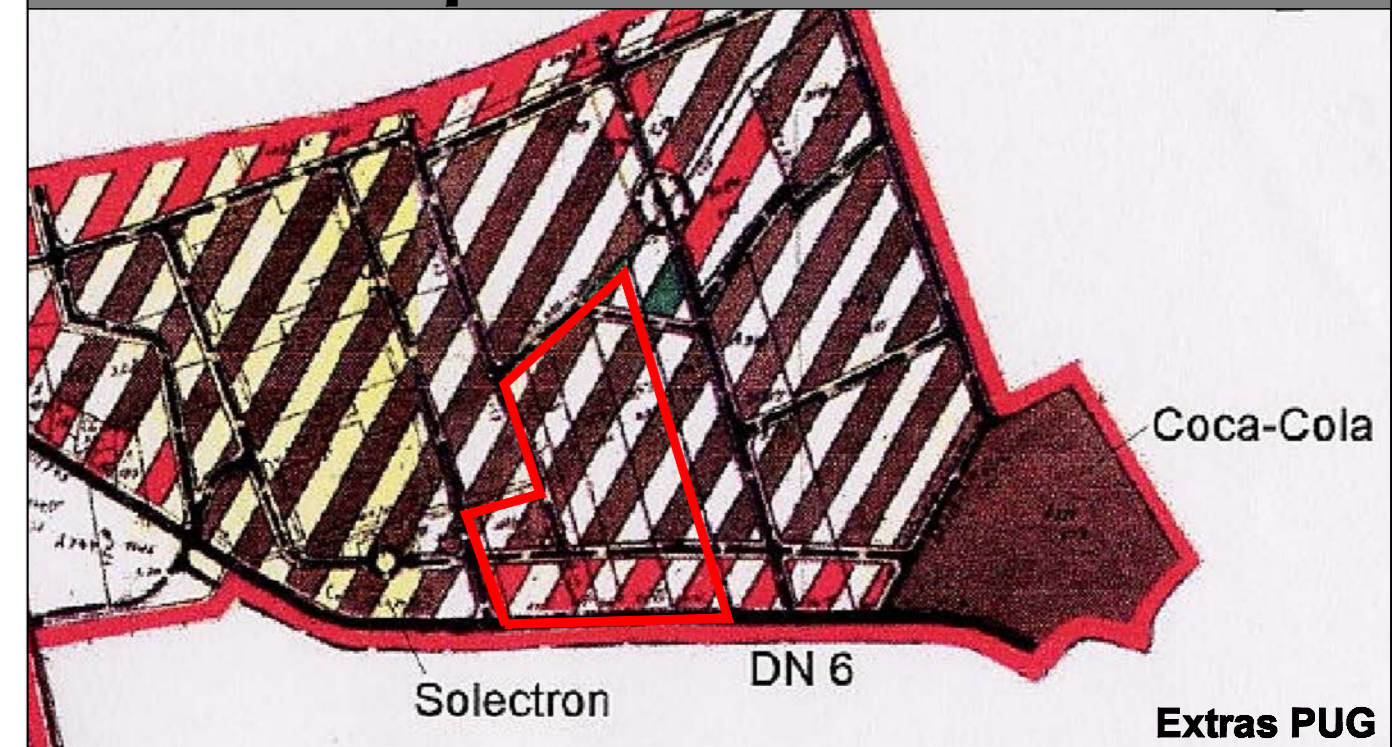


- LEGENDA**
- DELIMITARI**
- Limite zona studiată
 - Limite parcele studiate
 - Limite intravilan propus
 - Limite topo teren conform C.F.
 - Limite parcele propuse
 - Limite canal desecare existent
- CIRCULATII**
- De 312 Drum de exploatare existent
 - DN 6 Drum national existent
- SIMBOLURI**
- Hcn 187/1 Canal desecare existent

- DESTINATIE**
- Teren proprietate privata
 - Teren proprietate privata ce se intentioneaza a fi trecut in domeniul public
 - Interdictie de construire fata de DN6

TIPURI DE PROPRIETATE ASUPRA TERENURILOR	
TEREN PROPRIETATE PRIVATA	81.300,00
CIRCULATIA TERENURILOR	
TERENURI AFLATE IN DOMENIUL PRIVAT	72.833,00
TERENURI CE SE INTENTIONEAZA A FI TRECUT IN DOMENIU PUBLIC	8.467,00

Proiectant: S.C. POLIFORM S.R.L. R19005548 Timisoara, str. Bucuresti, nr.19, sc.A, ap.7 tel. +4 0744 698012, tel.: 0256 432212, fax 0256 436845		Denumire proiect: P.U.Z. "Dezvoltare ZONA ACTIVITATI ECONOMICE CU CARACTER INDUSTRIAL, INSTITUTII SI SERVICII PUBLICE, DN 6, KM 563+750 dreapta, intravilan si extravilan Timisoara, jud. Timis		Nr. pr.: 64/2014
Sef proiect:	Arh. Georgeta Trimbilas	Scara:	Beneficiar: S.C. A.D.M. UPPERSIDE S.R.L. Timisoara, jud. Timis	
Proiectat:	Arh. Lucian Stancu	feb.2015	Faza: Informare si consultarea populatiei	
Desenat:	Arh. Lucian Stancu	Denumire planșă: Circulația terenurilor		
Verificat:	Arh. Georgeta Trimbilas	Nr.pl. 64A05		

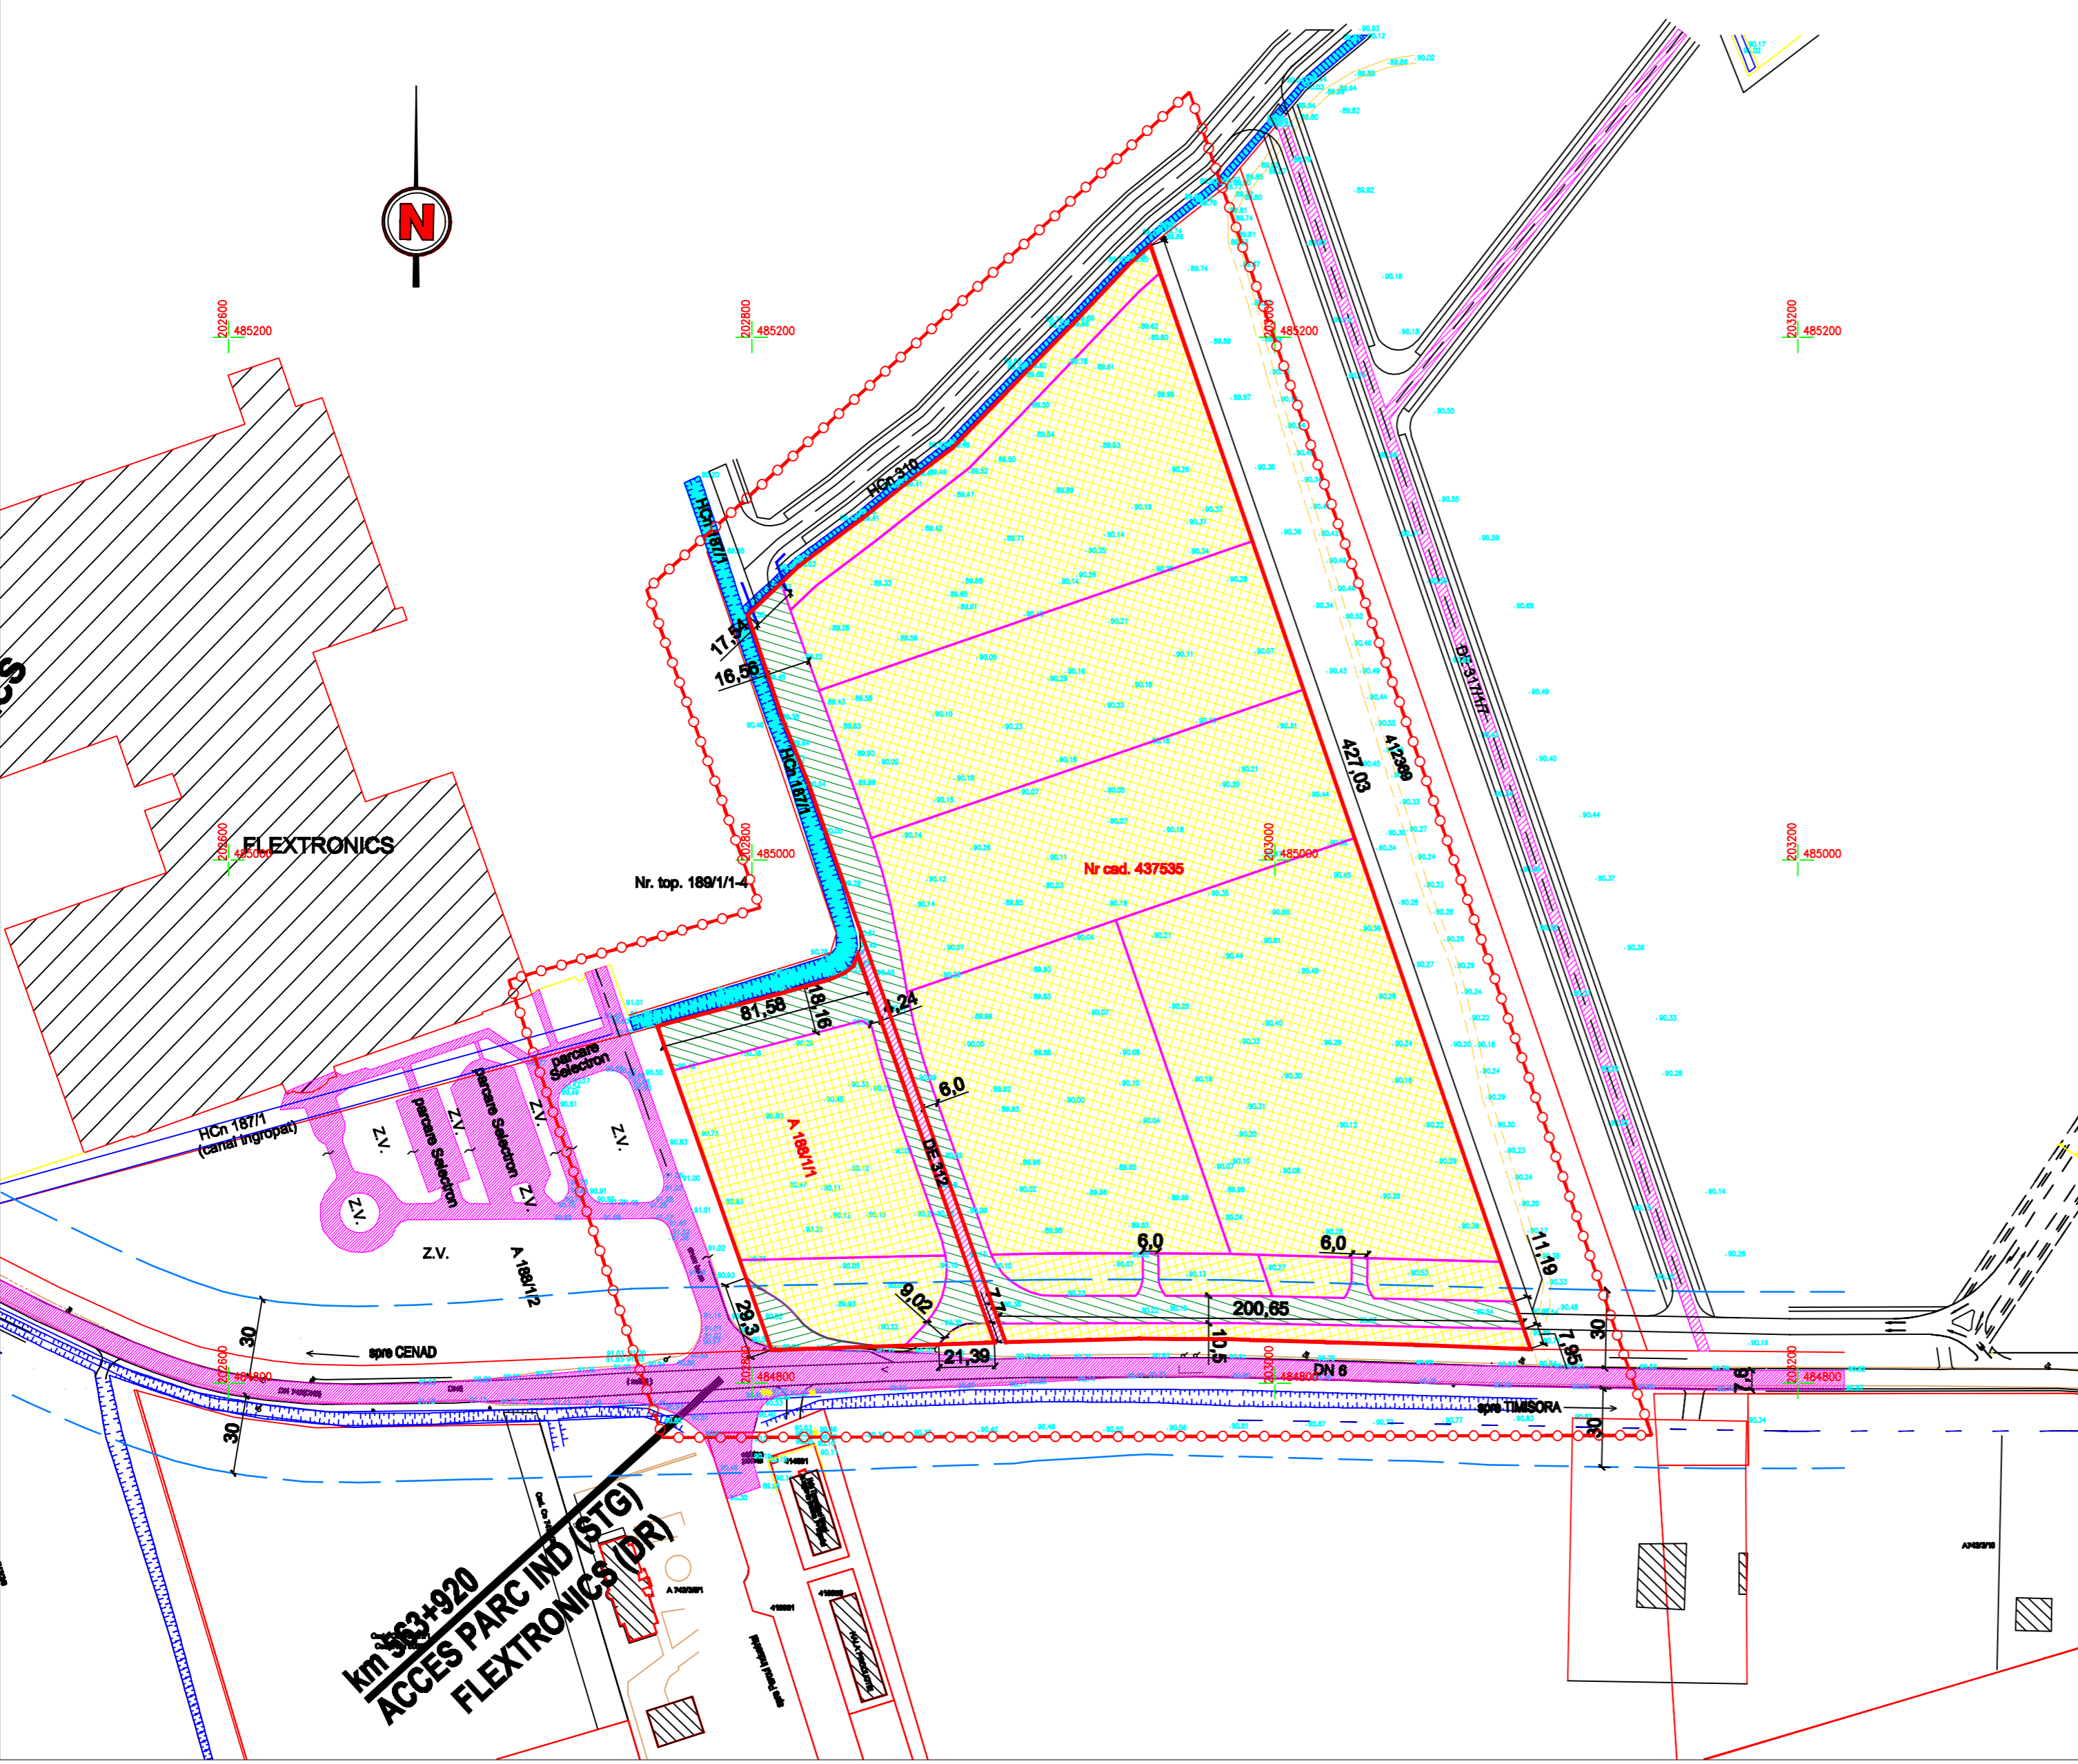

**Km 563+920
ACCES PARC IND (STG)
FLEXTRONICS (DR)**