


PLAN URBANISTIC ZONAL

PROPUNERE DE MOBILARE

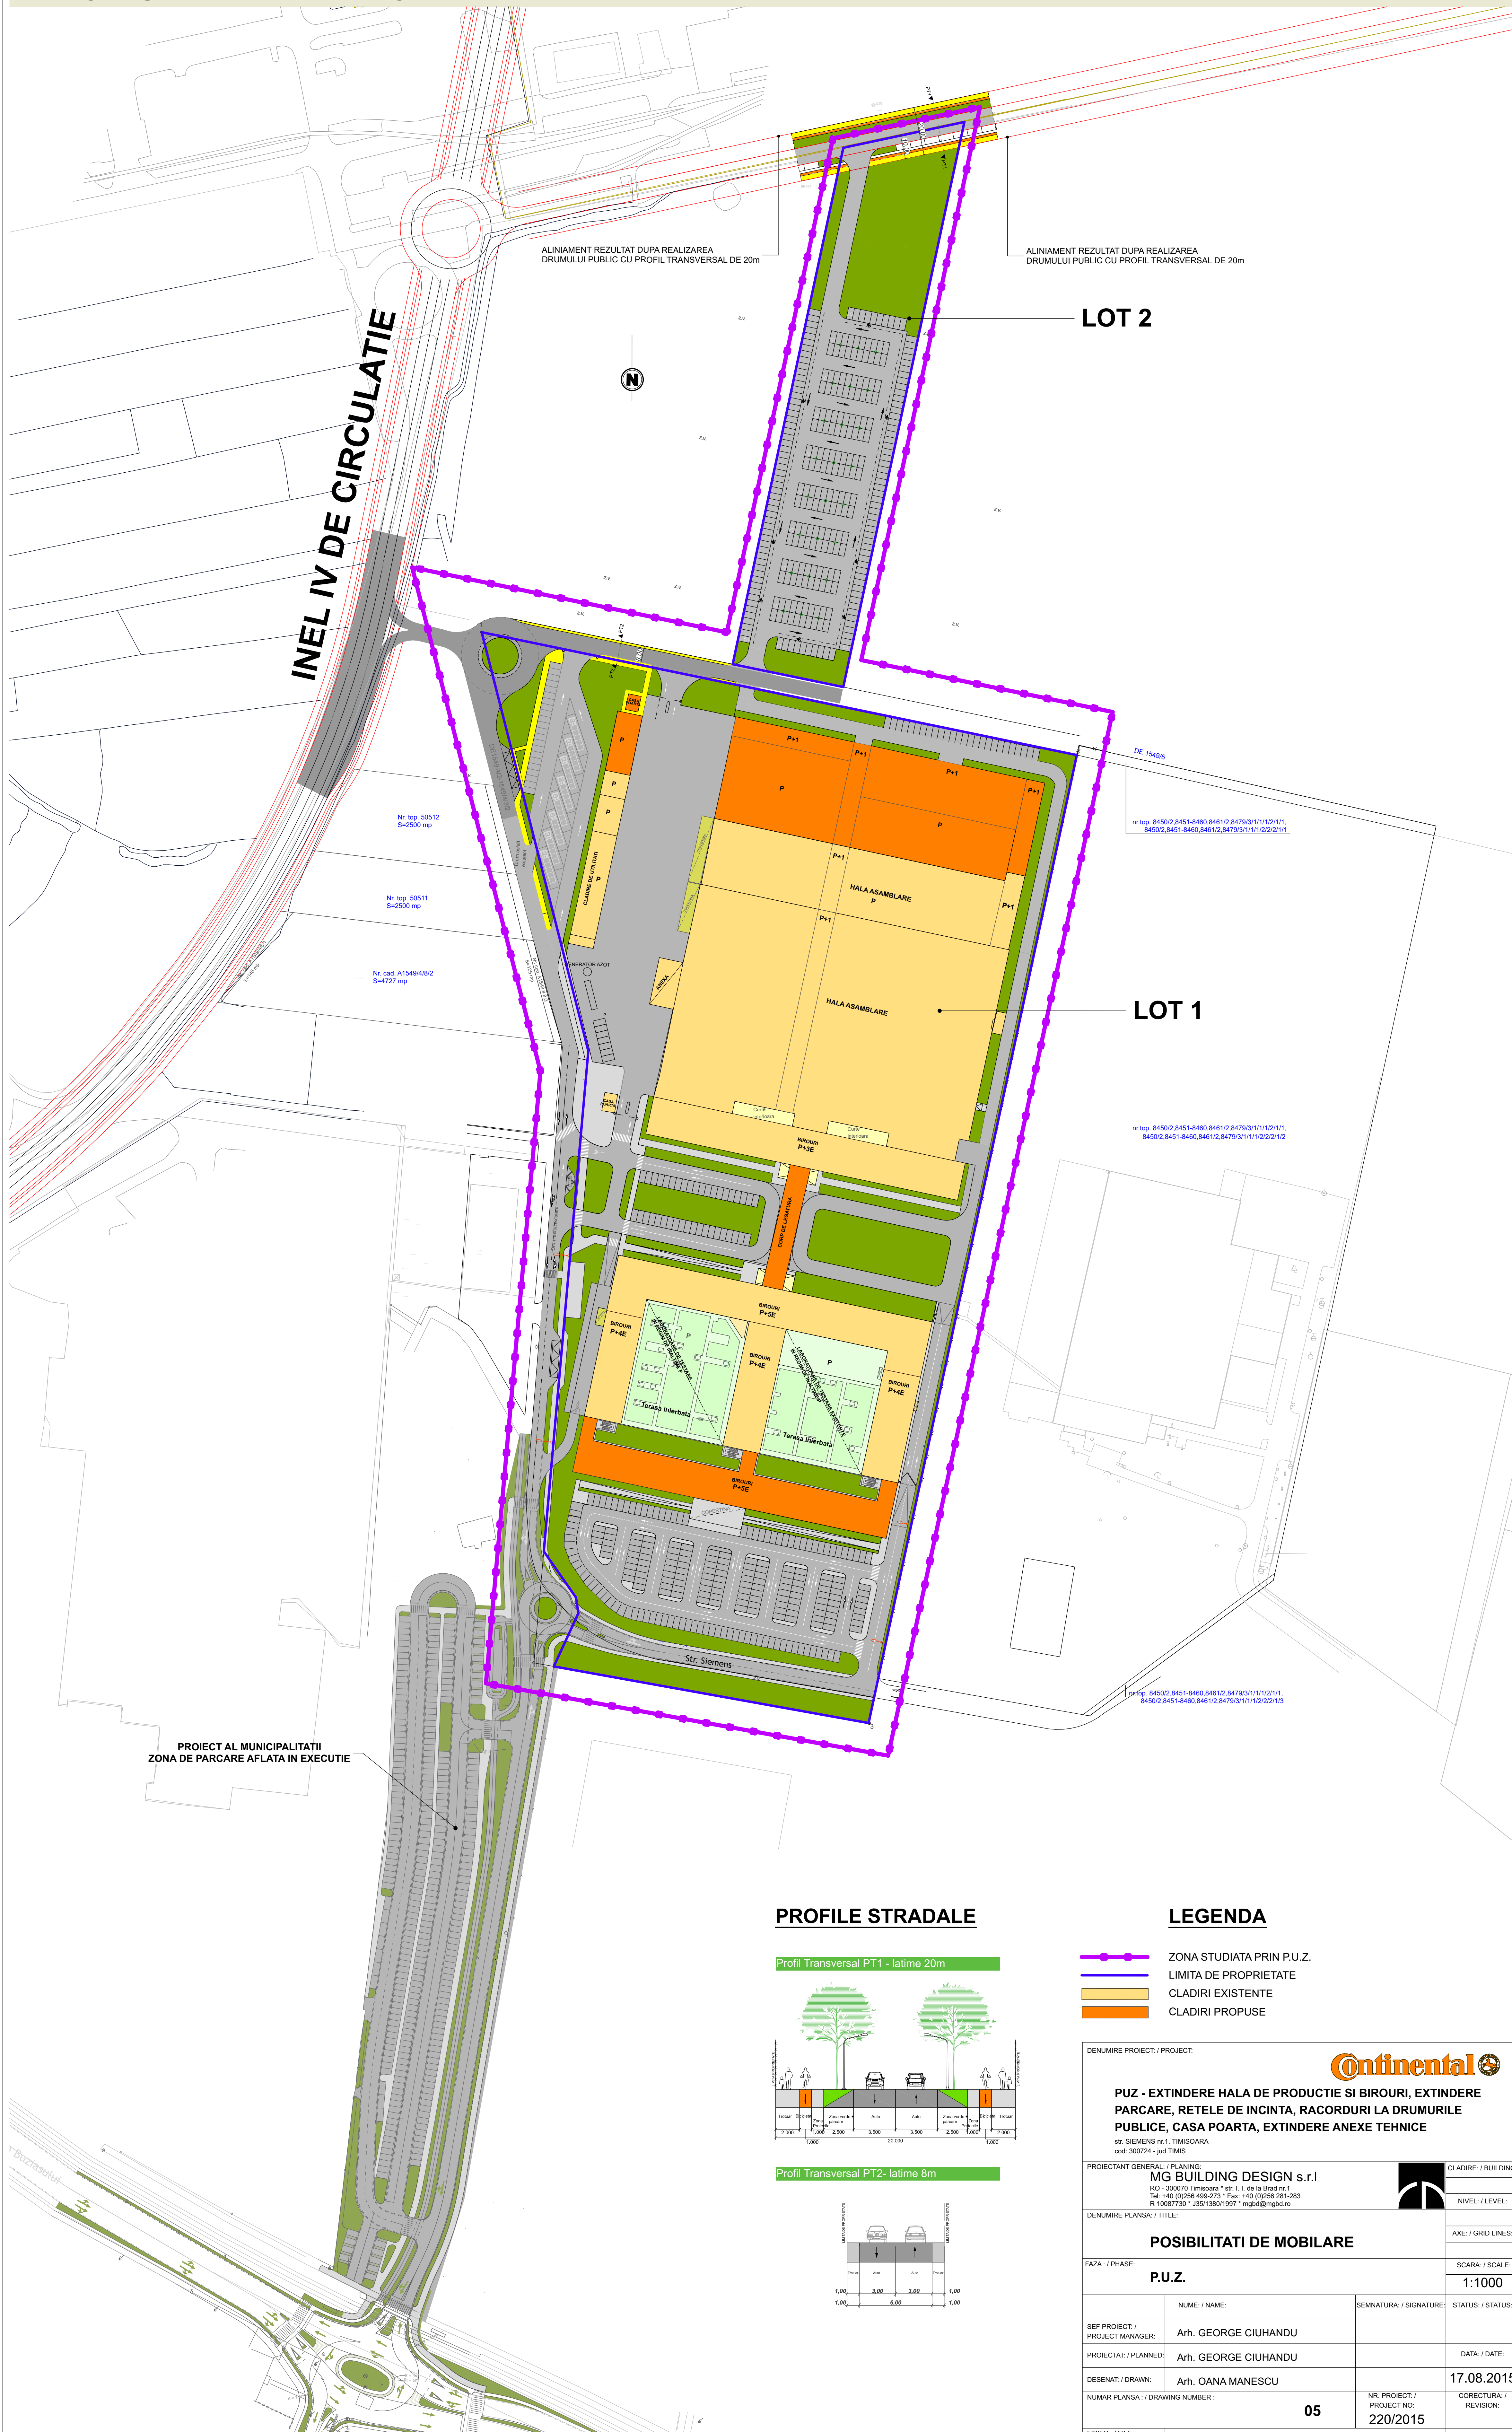

INEL IV DE CIRCULATIE

ALINIAMENT REZULTAT DUPA REALIZAREA DRUMULUI PUBLIC CU PROFIL TRANSVERSAL DE 20m

ALINIAMENT REZULTAT DUPA REALIZAREA DRUMULUI PUBLIC CU PROFIL TRANSVERSAL DE 20m


LOT 2

LOT 1


PROIECT AL MUNICIPALITATI ZONA DE PARCARE AFLATA IN EXECUTIE

PROFILE STRADALE

Profil Transversal PT1 - latime 20m

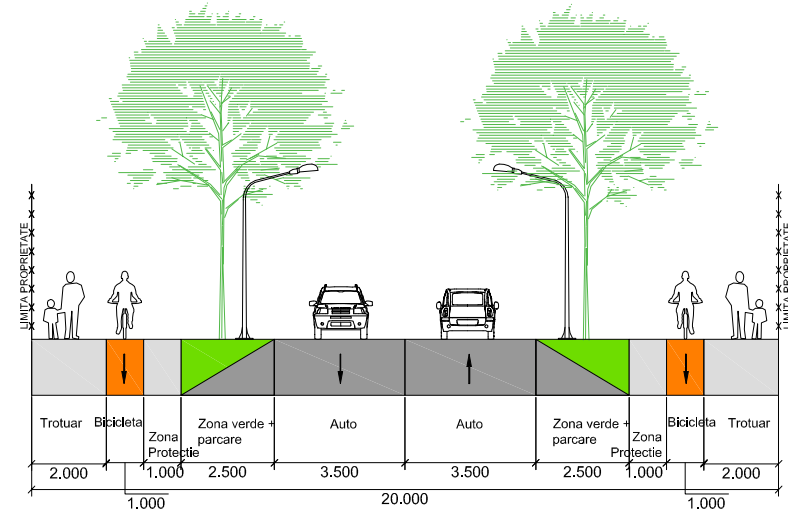

Profil Transversal PT2- latime 8m

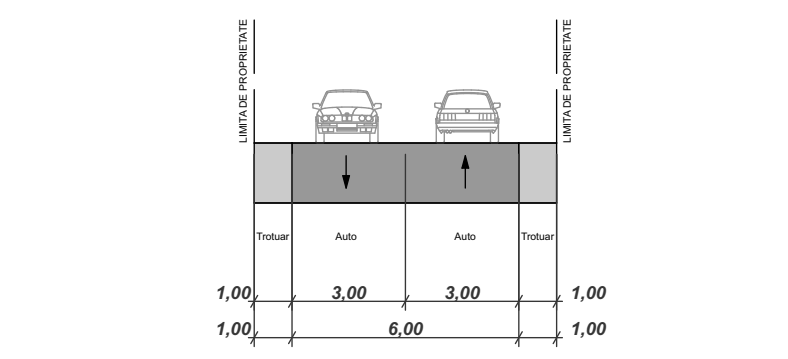

LEGENDA

- ZONA STUDIATA PRIN P.U.Z.
- LIMITA DE PROPRIETATE
- CLADIRI EXISTENTE
- CLADIRI PROPUSE

DENUMIRE PROIECT / PROJECT:		Continental	
<p>PUZ - EXTINDERE HALA DE PRODUCTIE SI BIROURI, EXTINDERE PARCARE, RELETE DE INCINTA, RACORDURI LA DRUMURILE PUBLICE, CASA POARTA, EXTINDERE ANEXE TEHNICE</p>			
PROIECTANT GENERAL / PLANNING:		<p>MG BUILDING DESIGN s.r.l RO - 30070 Timisoara * str. I. de la Brad nr.1 Tel: +40 (0)256 499-273 * Fax: +40 (0)256 281-283 R 1008730 * J5513801997 * mgbd@mgbd.ro</p>	
DENUMIRE PLANSA / TITLE:		POSIBILITATI DE MOBILARE	
FAZA / PHASE:		P.U.Z.	
SEF PROIECT / PROJECT MANAGER:		Arh. GEORGE CIUHANDU	
PROIECTAT / PLANNED:		Arh. GEORGE CIUHANDU	
DESENAT / DRAWN:		Arh. OANA MANESCU	
NUMAR PLANSA / DRAWING NUMBER:		05	
FIȘIER / FILE:		NR. PROIECT. / PROJECT NO.: 220/2015	
		STATUS / STATUS: DATA / DATE: 17.08.2015	
		CORECTURA / REVISION:	