



PLAN POSIBILITATI DE MOBILARE

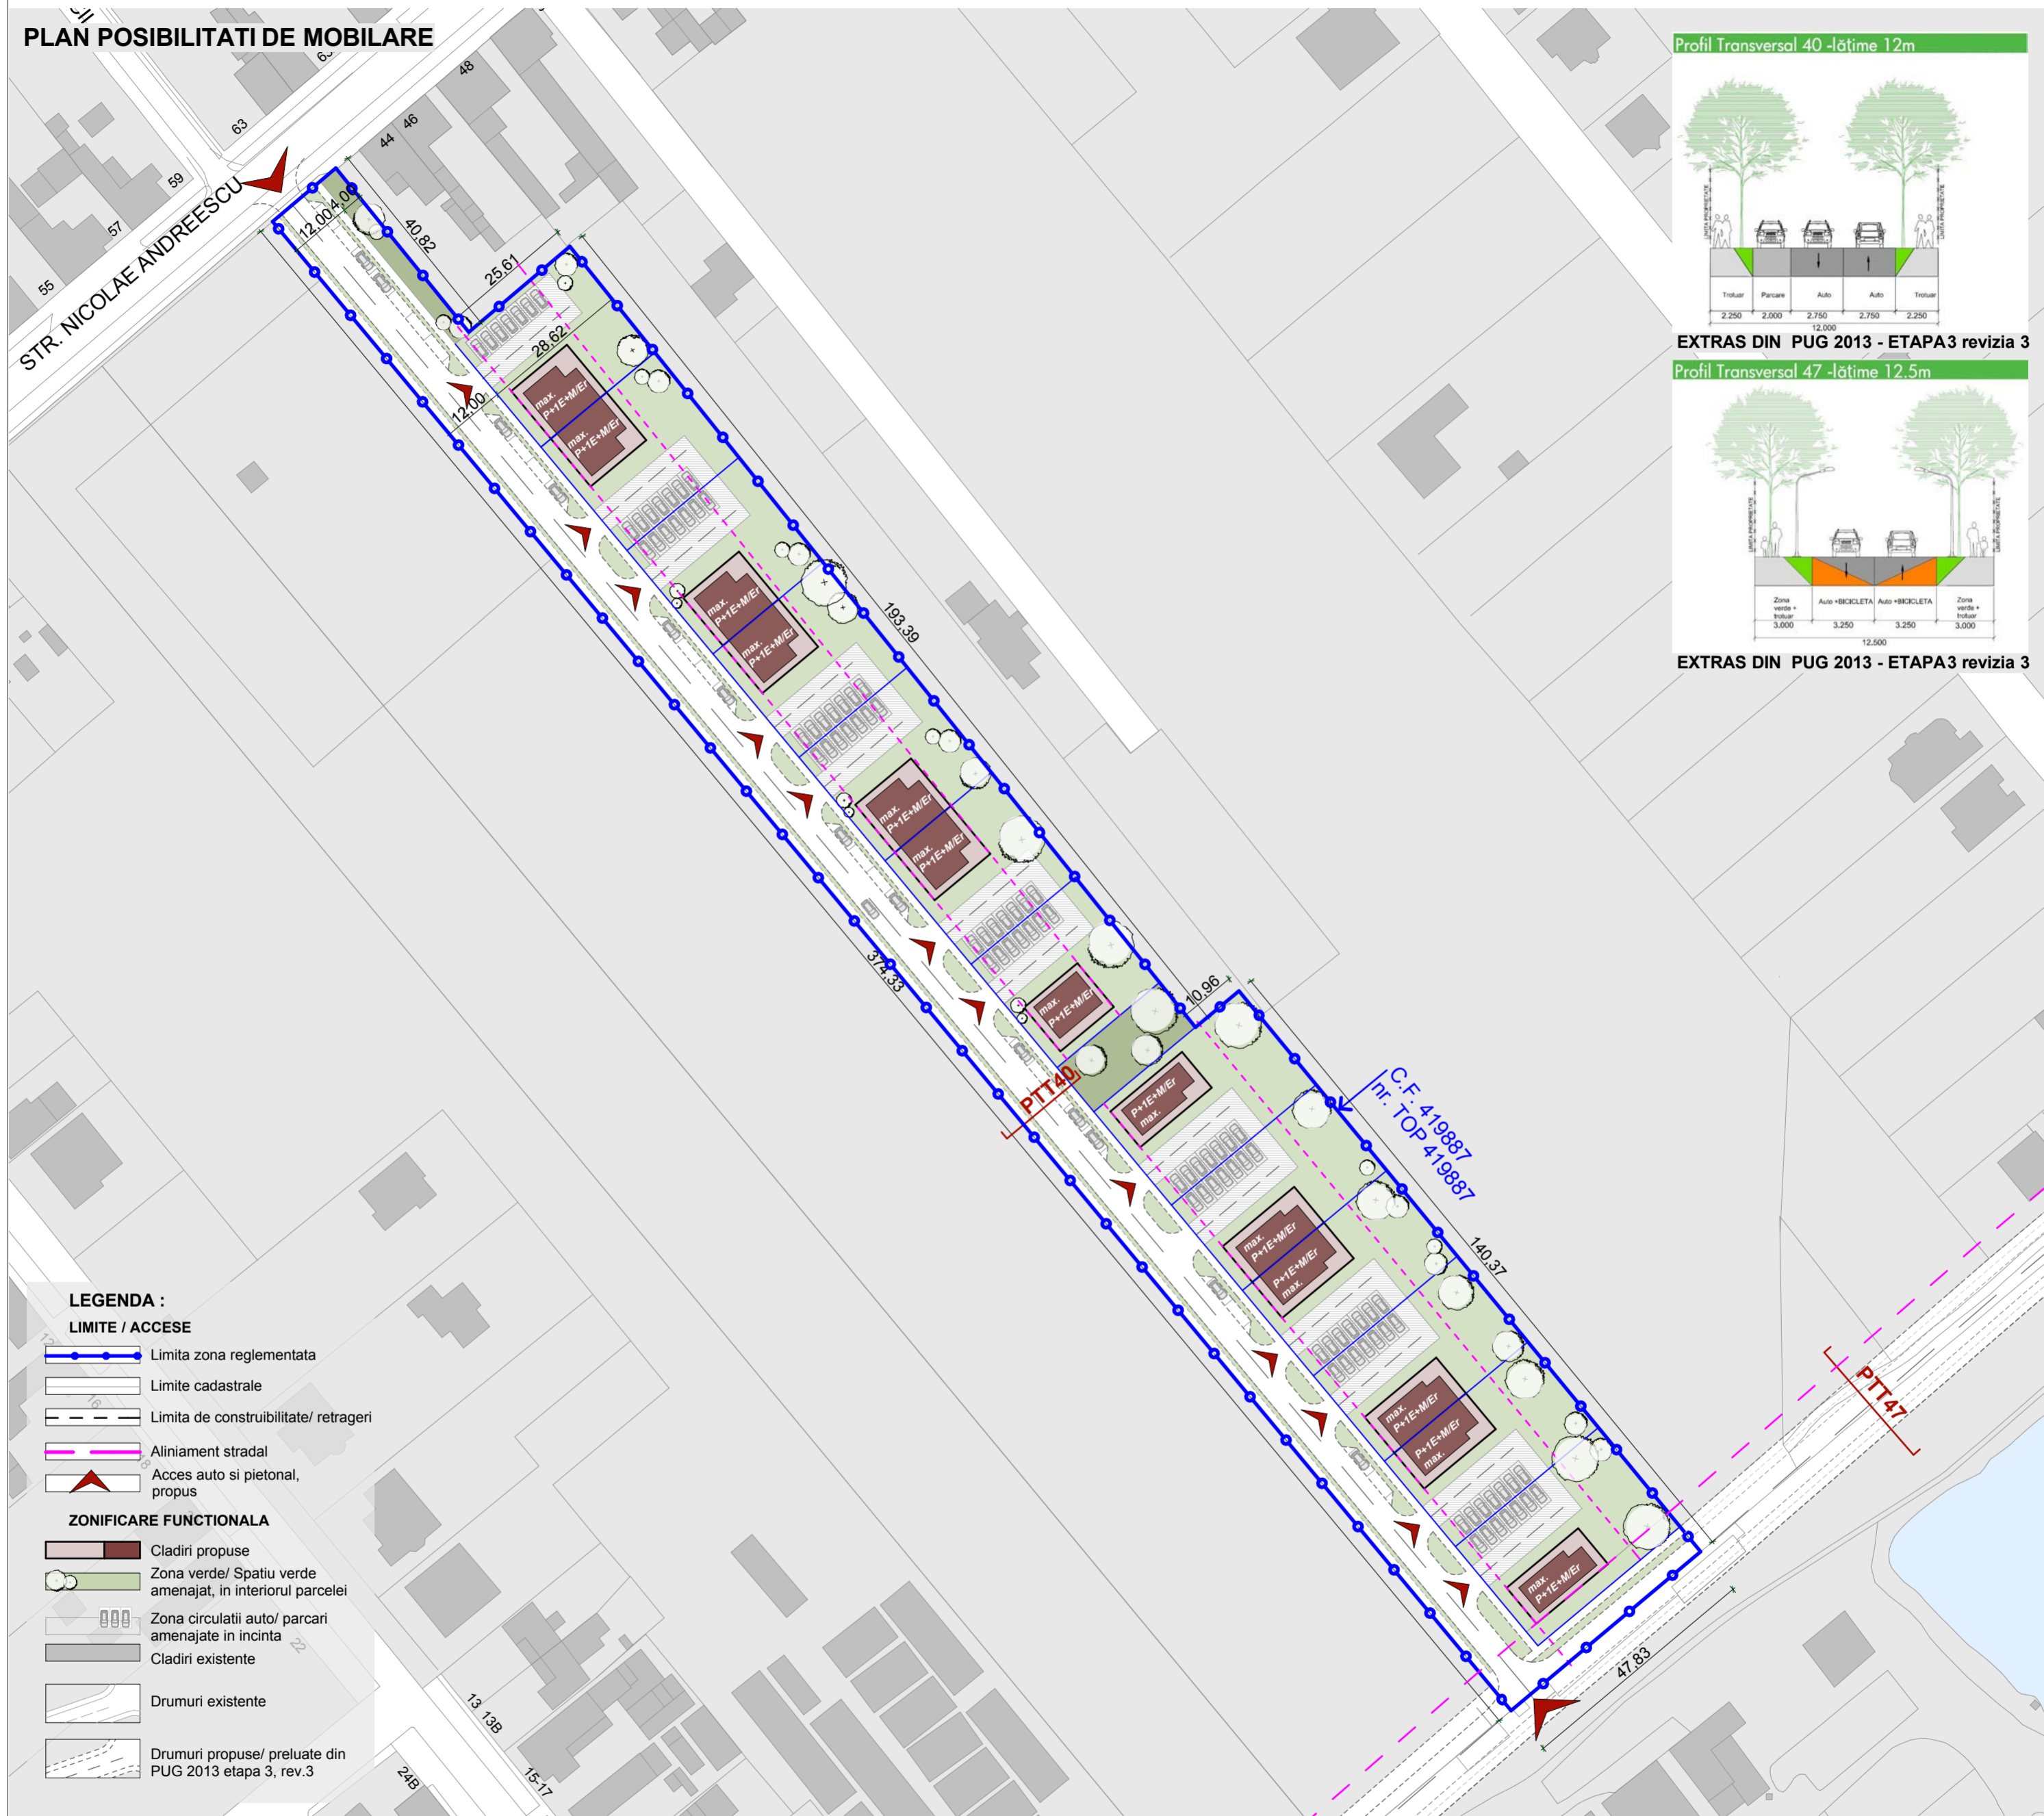


Profil Transversal 40 -lățime 12m

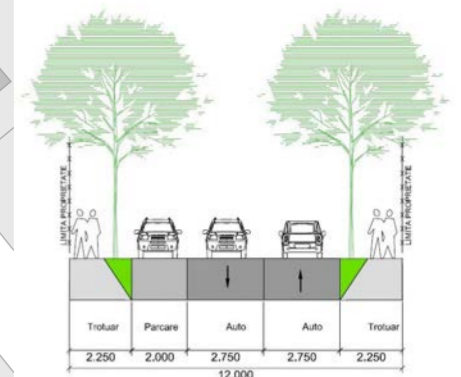

EXTRAS DIN PUG 2013 - ETAPA3 revizia 3

Profil Transversal 47 -lățime 12.5m

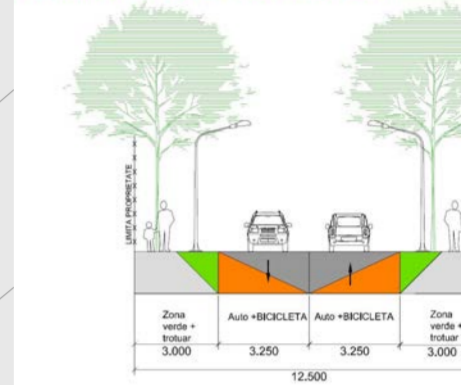

EXTRAS DIN PUG 2013 - ETAPA3 revizia 3

LEGENDA :

LIMITE / ACESE

- Limita zona reglementata
- Limite cadastrale
- Limita de constructibilitate/ retrageri
- Aliniament stradal
- Acces auto si pietonal, propus

ZONIFICARE FUNCTIONALA

- Cladiri propuse
- Zona verde/ Spatiu verde amenajat, in interiorul parcelei
- Zona circulatii auto/ parcare amenajate in incinta
- Cladiri existente
- Drumuri existente
- Drumuri propuse/ preluate din PUG 2013 etapa 3, rev.3

**PUZ - LOCUINTE COLECTIVE MICI, max. 6 unitati locative pe parcela**

Timisoara, str Nicolae Andreescu, nr. 42  
 CF nr. 419887 - nr.cad 419887  
 Suprafata teren conf. CF= 5000 mp



studioarca

Timisoara, strada Memorandului nr.93, tel/fax 0256/294218, 135/234/99, e-mail office@studioarca.ro

SEF PROIECT	arh. Radu GOLUMBA	scara:
PROIECTAT	arh. Radu GOLUMBA	1:1500
DESENAT	arh. Silvia CRISAN	
VERIFICAT	arh. Claudiu OPRITA	dec. 2014

beneficiar: **s.c. TIMIOR COLLANT s.r.l.**  
 den. lucrare: **P.U.Z.-Locuinte colective mici, max. 6 unitati locative pe parcela**  
 adresa: str. Nicolae Andreescu, nr. 42, Timisoara

plansa:	<b>POSIBILITATI DE MOBILARE</b>	pr. nr. 390/2014
		faza STUDIU DE OPORTUNITATE
		plansa nr. 04
		format 420x420