


PLAN URBANISTIC ZONAL REGLEMENTARI URBANISTICE

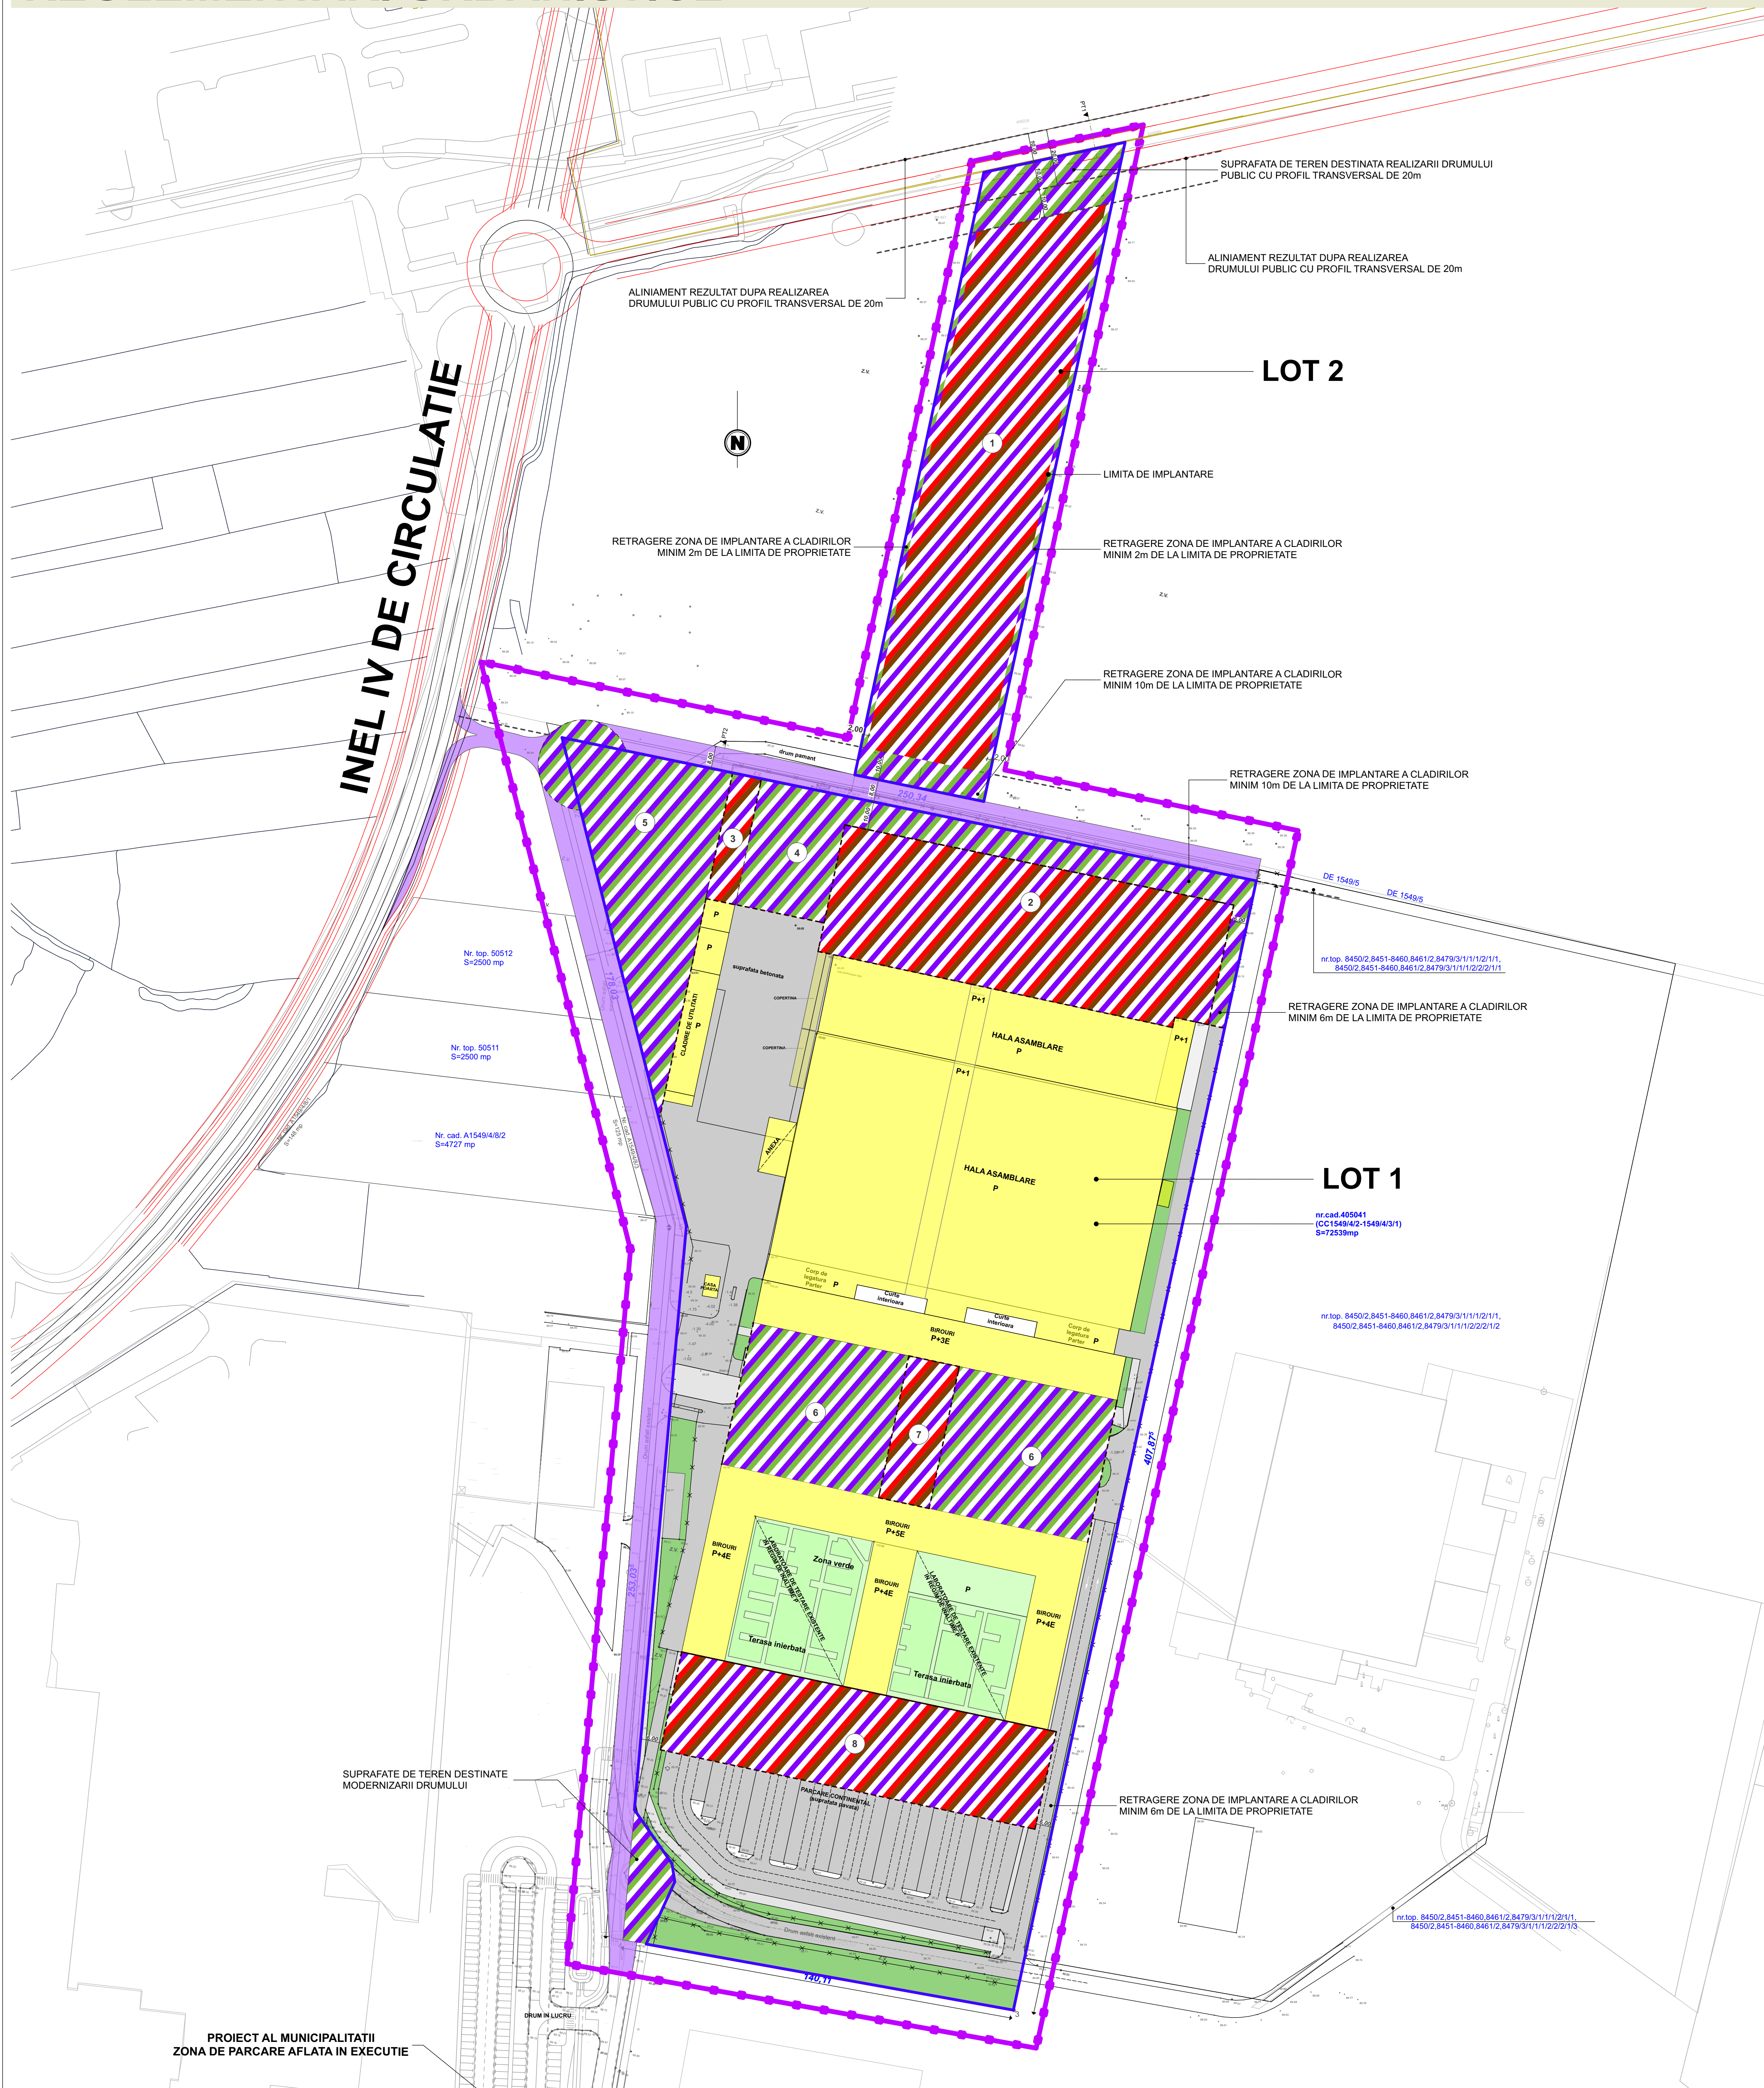

PROIECT AL MUNICIPALITATI
ZONA DE PARCARE AFLATA IN EXECUTIE

INDICI URBANISTICI


EXISTENT	PROPOS
P.O.T. = 33,57 %	P.O.T. maxim = 70 %
C.U.T. = 0,67	C.U.T. maxim = 1,4

NECESAR SPATIU VERDE = min 20 %

LEGENDA

- ZONA STUDIATA PRIN P.U.Z.
- LIMITA DE PROPRIETATE
- CLADIRI - EXISTENT
- DRUM - EXISTENT
- ZONA DRUMURI/PLATFORME/TROTUARE - PROPOS
- ZONA SPATII VERZI - PROPOS
- ZONA SERVICII - PROPOS
- ZONA INDUSTRIALA - PROPOS
- SUBZONA

EXTRAS P.U.G. AFLAT IN AVIZARE

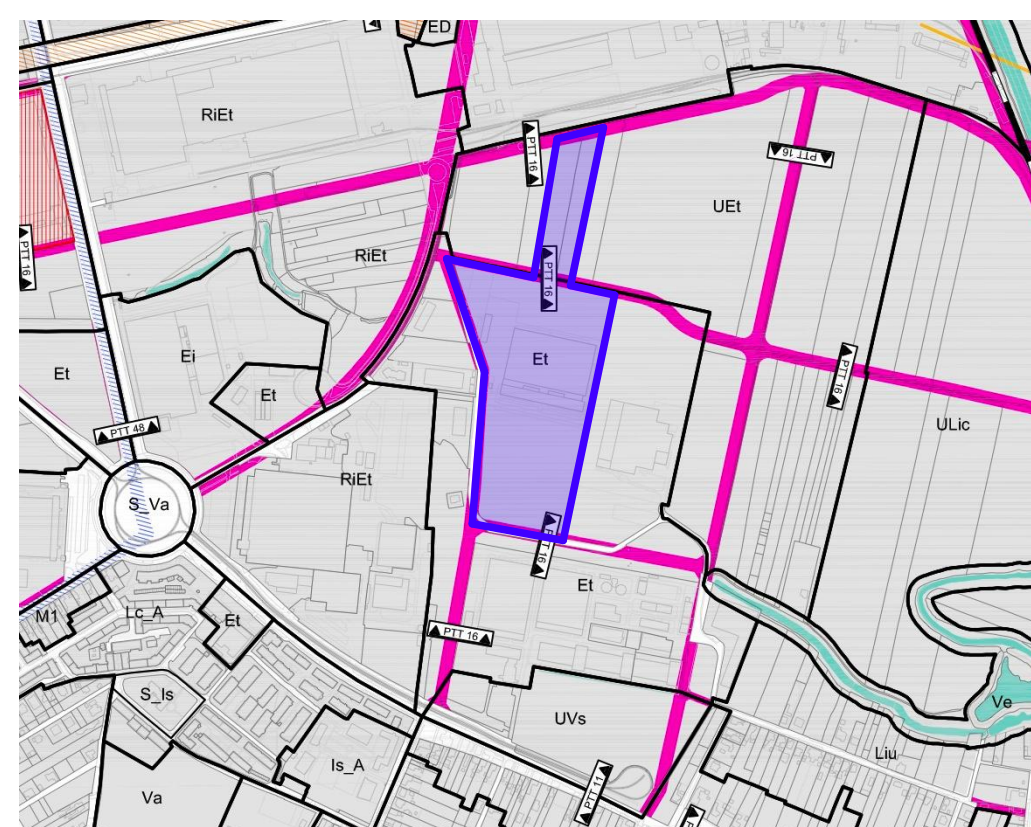

DENUMIRE PROIECT / PROJECT:			
PUZ - EXTINDERE HALA DE PRODUCTIE SI BIROURI, EXTINDERE PARCARE, RELETE DE INCINTA, RACORDURI LA DRUMURILE PUBLICE, CASA POARTA, EXTINDERE ANEXE TEHNICE			
PROIECTANT GENERAL / PLANNING:		CLADIRE / BUILDING:	
MG BUILDING DESIGN s.r.l.			
RO - 300770 Timisoara * str. I. I. de la Brad nr.1 Tel: +40 (0)256 499373 * Fax: +40 (0)256 291 293 R 1008730 * J5513801997 * mgbd@mgbd.ro		NIVEL / LEVEL:	
DENUMIRE PLANSA / TITLE:		AXE / GRID LINES:	
REGLEMENTARI URBANISTICE		SCARA / SCALE:	
FAZA / PHASE:		1:1000	
P.U.Z.		STATUS / STATUS:	
NUME / NAME:	SEMNATURA / SIGNATURE:	STATUS / STATUS:	
Arh. GEORGE CIUHANDU			
PROIECTAT / PLANNED:	Arh. GEORGE CIUHANDU	DATA / DATE:	
DESEMAT / DRAWN:	Arh. OANA MANESCU	17.08.2015	
NUMAR PLANSA / DRAWING NUMBER:	02	NR. PROIECT. / PROJECT NO.:	220/2015
FISIER / FILE:		CORECTURA / REVISION:	