


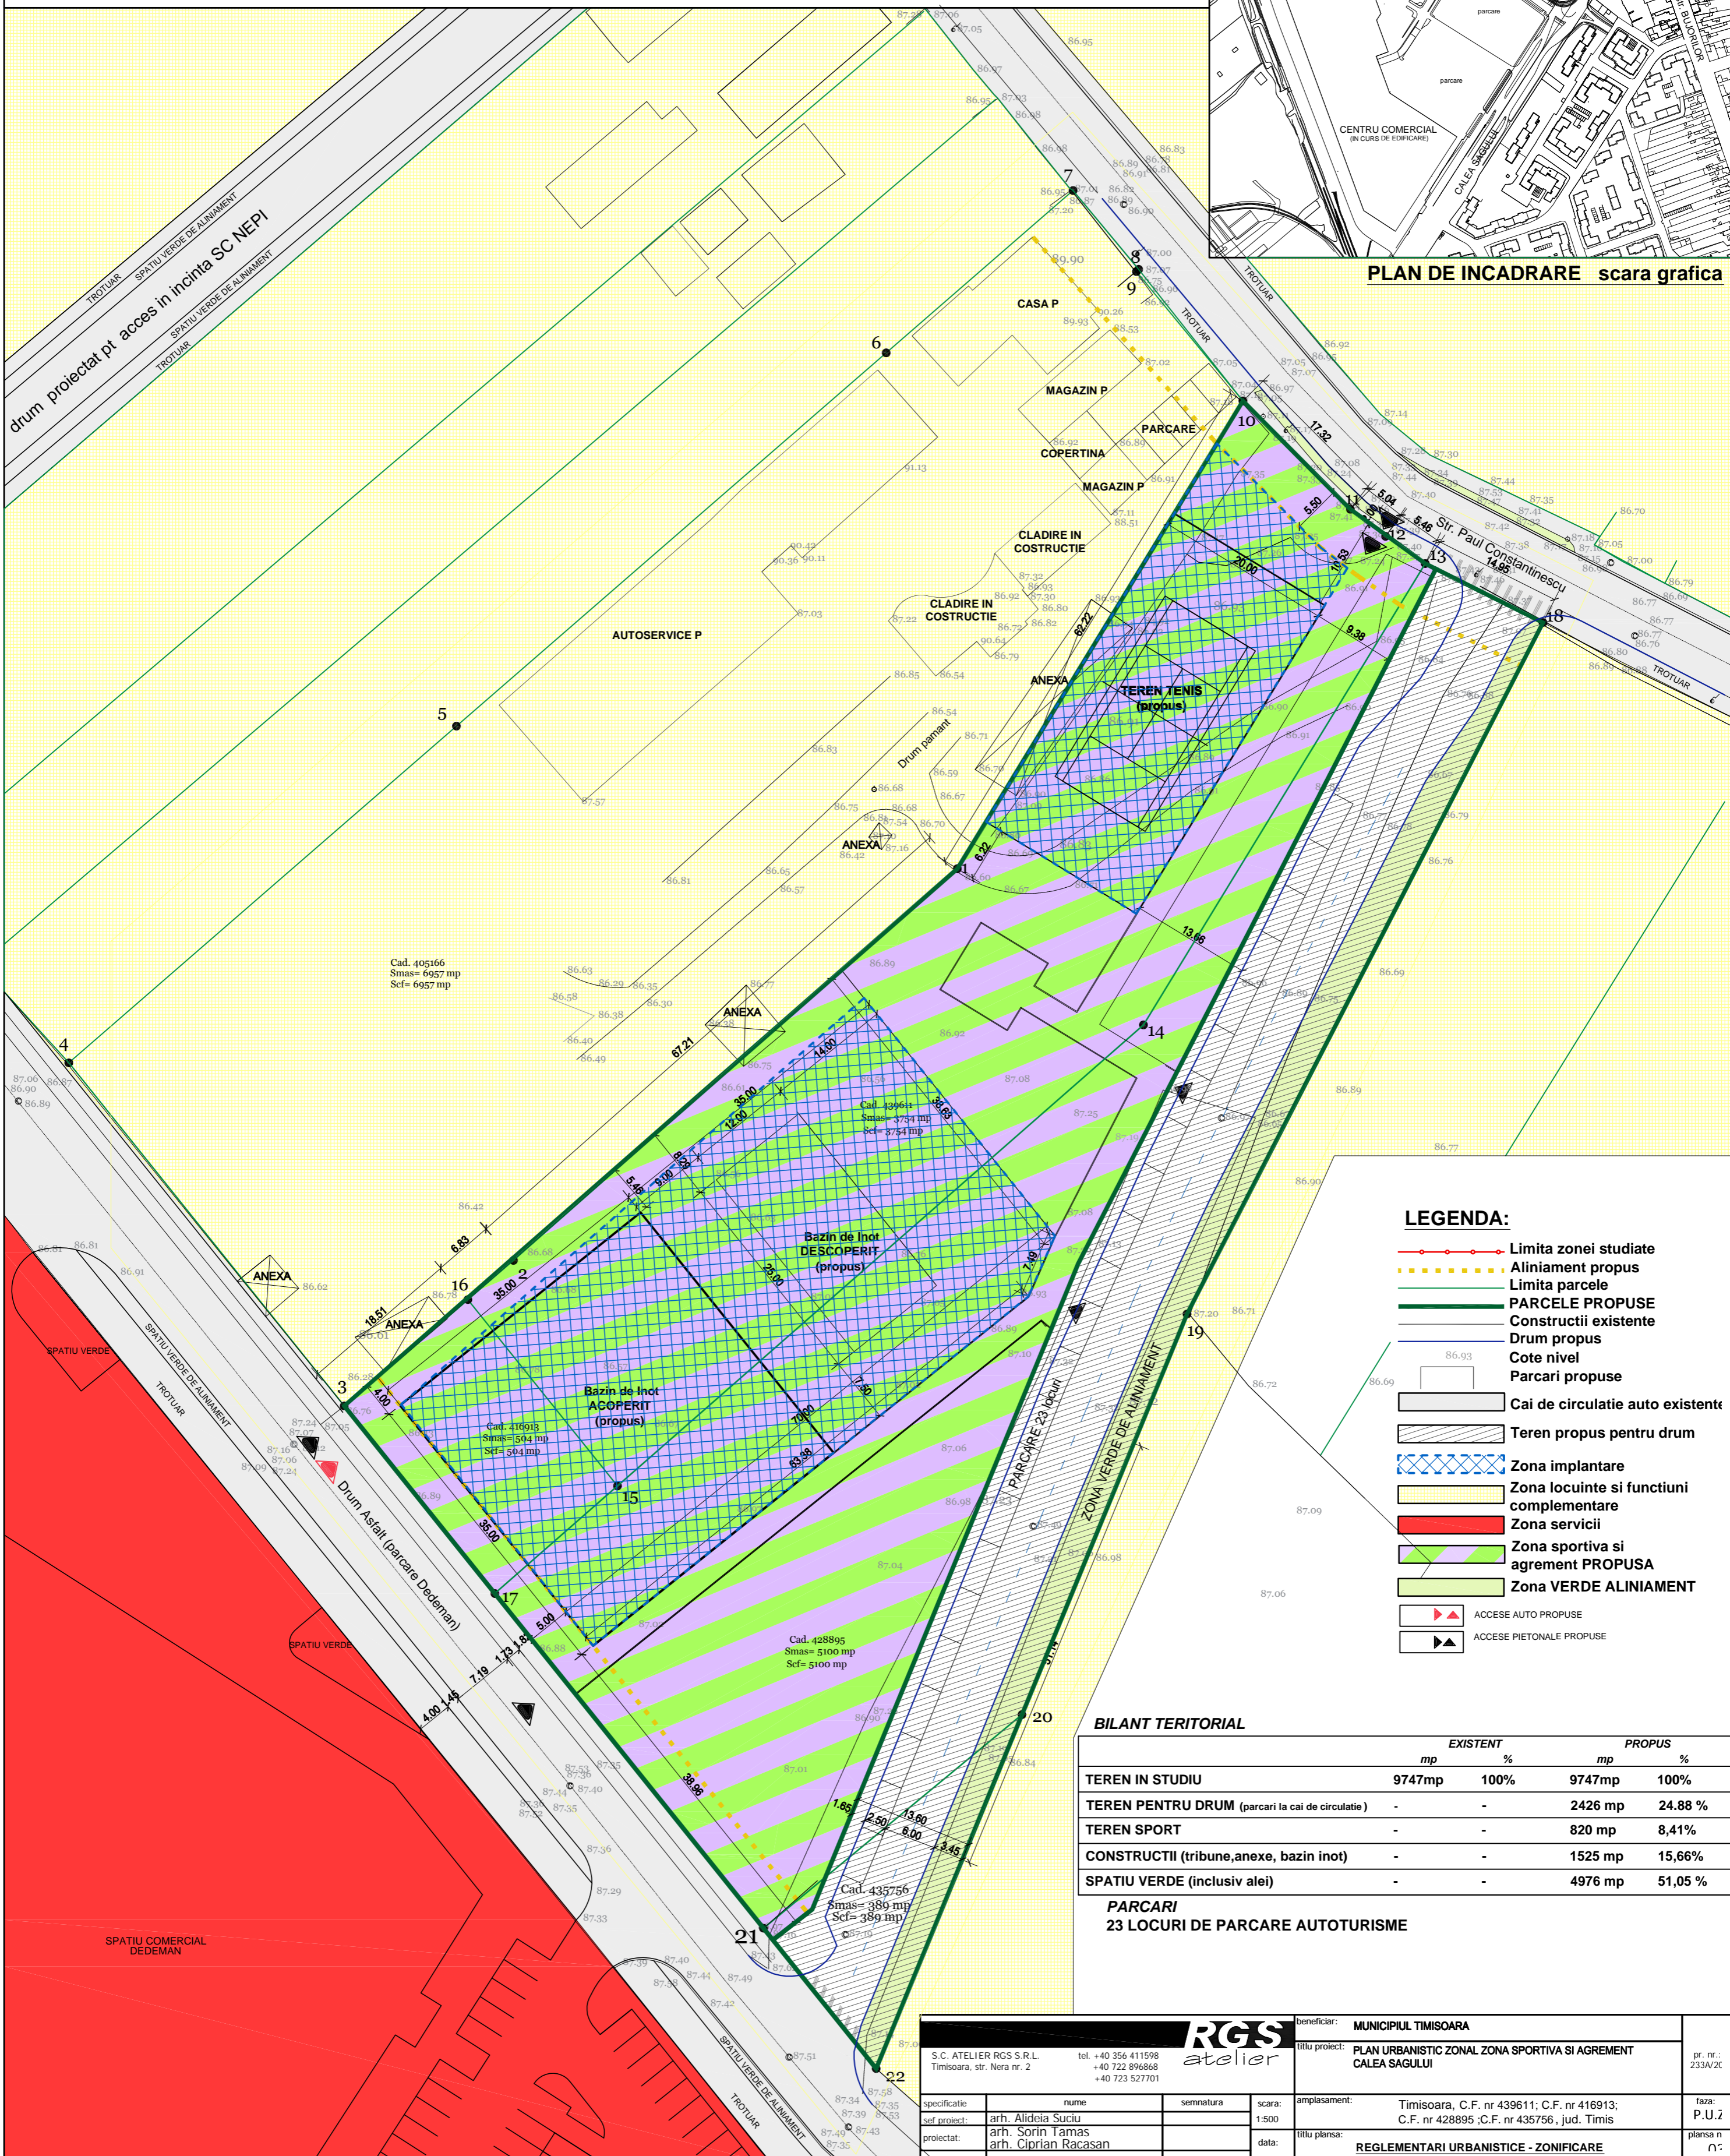

PLAN URBANISTIC ZONAL "ZONA SPORTIVA SI AGREMENT" CALEA SAGULUI



PLAN DE INCADRARE scara grafica



LEGENDA:

- Limita zonei studiate
- Aliniament propus
- Limita parcele
- PARCELE PROPUSE
- Constructii existente
- Drum propus
- Cote nivel
- Parcari propuse
- Cai de circulatie auto existente
- Teren propus pentru drum
- Zona implantare
- Zona locuinte si functiuni complementare
- Zona servicii
- Zona sportiva si agrement PROPUSA
- Zona VERDE ALINIAMENT
- ▲ ACCESE AUTO PROPUSE
- ▲ ACCESE PIETONALE PROPUSE

BILANT TERITORIAL

	EXISTENT		PROPUS	
	mp	%	mp	%
TEREN IN STUDIU	9747mp	100%	9747mp	100%
TEREN PENTRU DRUM (parcari la cai de circulatie)	-	-	2426 mp	24,88 %
TEREN SPORT	-	-	820 mp	8,41%
CONSTRUCTII (tribune, anexe, bazin inot)	-	-	1525 mp	15,66%
SPATIU VERDE (inclusiv alei)	-	-	4976 mp	51,05 %

PARCARI
23 LOCURI DE PARCARE AUTOTURISME

RGS atelier

beneficiar: **MUNICIPIUL TIMISOARA**

titlu proiect: **PLAN URBANISTIC ZONAL ZONA SPORTIVA SI AGREMENT CALEA SAGULUI**

proiectat: arh. Aldeia Suci / arh. Sorin Tamas / arh. Ciprian Racasan

scara: 1:500

data: []

plan: []

faza: P.U.z

plan: n

scara: n