


PLAN URBANISTIC ZONAL

RETELE EDILITARE

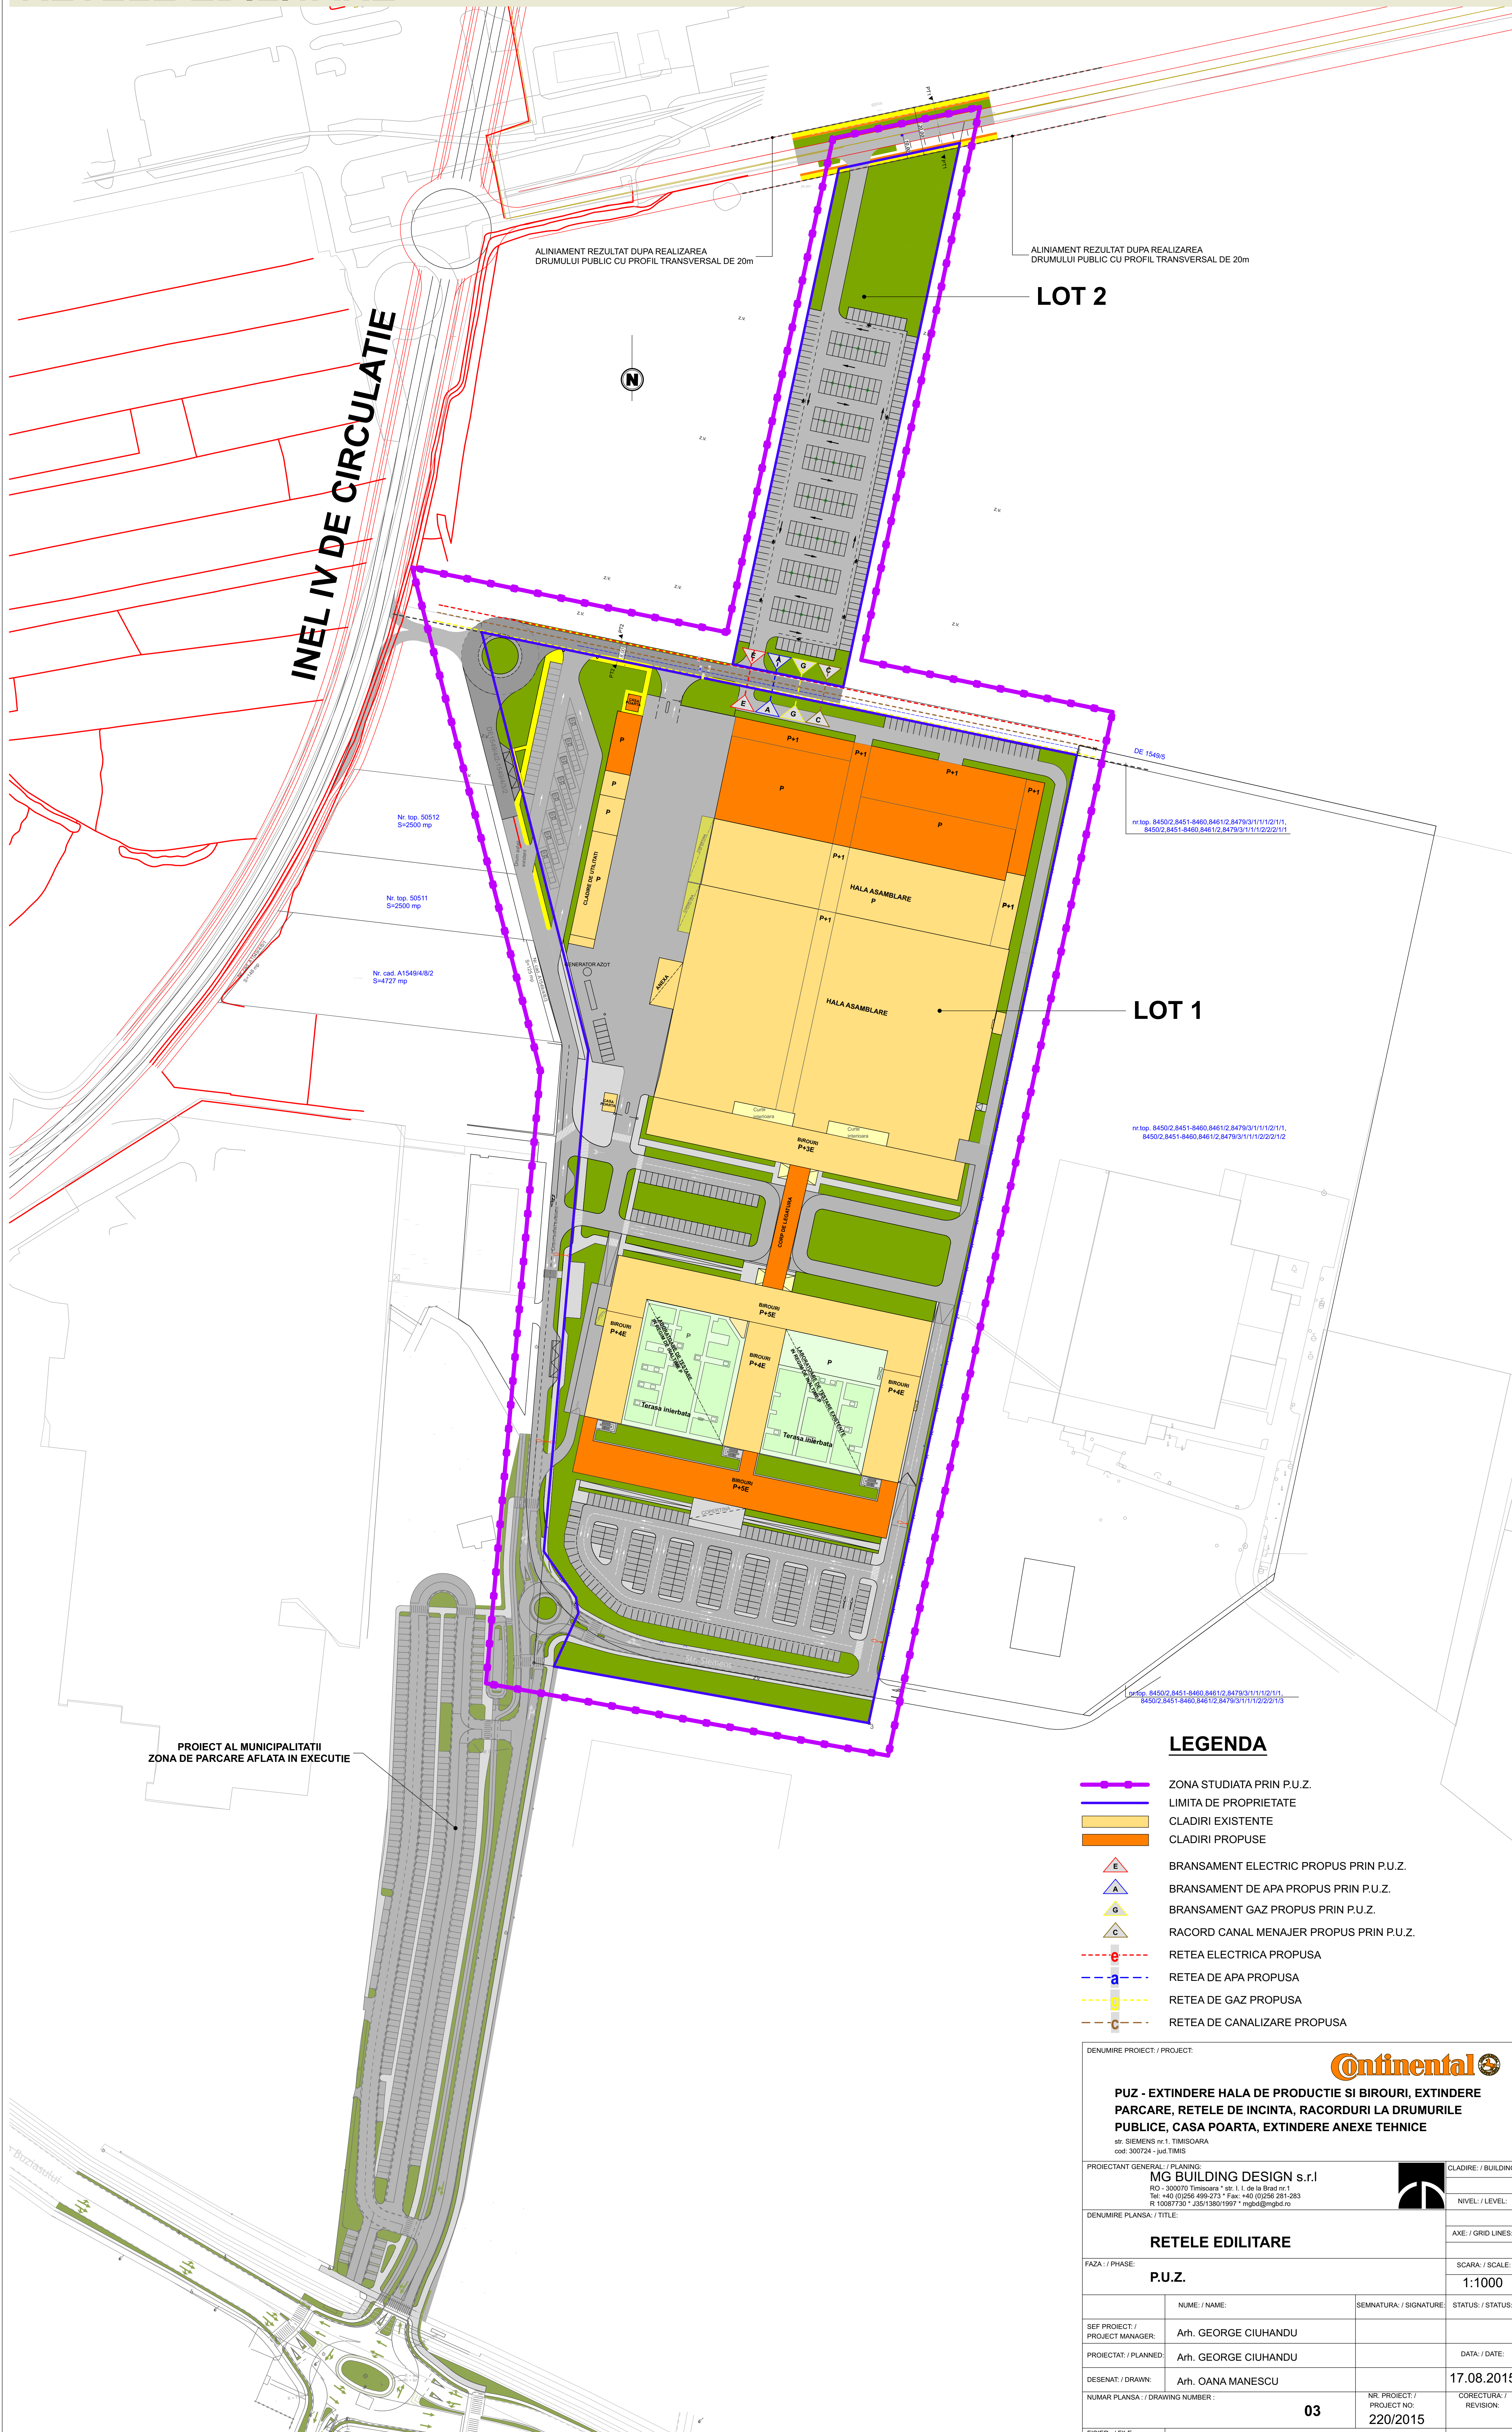

LEGENDA

- ZONA STUDIATA PRIN P.U.Z.
- LIMITA DE PROPRIETATE
- CLADIRI EXISTENTE
- CLADIRI PROPUSE
- ▲ BRANSAMENT ELECTRIC PROPUȘ PRIN P.U.Z.
- ▲ BRANSAMENT DE APA PROPUȘ PRIN P.U.Z.
- ▲ BRANSAMENT GAZ PROPUȘ PRIN P.U.Z.
- ▲ RACORD CANAL MENAJER PROPUȘ PRIN P.U.Z.
- RETEA ELECTRICA PROPUȘA
- RETEA DE APA PROPUȘA
- RETEA DE GAZ PROPUȘA
- RETEA DE CANALIZARE PROPUȘA

DENUMIRE PROIECT / PROJECT:



PUZ - EXTINDERE HALA DE PRODUCTIE SI BIRURI, EXTINDERE PARCARE, REȚELE DE INCINTA, RACORDURI LA DRUMURILE PUBLICE, CASA POARTA, EXTINDERE ANEXE TEHNICE

str. SIEMENS nr.1, TIMISOARA
cod: 300724 - jud. TIMIS

PROIECTANT GENERAL / PLANNING: MG BUILDING DESIGN s.r.l RO - 300070 Timisoara * str. I. de la Brad nr.1 Tel: +40 (0)256 499273 * Fax: +40 (0)256 281283 R 1008730 * J5513801997 * mgbd@mgbd.ro		CLADIRE / BUILDING: NIVEL / LEVEL:
DENUMIRE PLANSĂ / TITLE: RETELE EDILITARE		AXE / GRID LINES:
FAZA / PHASE: P.U.Z.		SCARA / SCALE: 1:1000
NUME / NAME:	SEMNATURA / SIGNATURE:	STATUS / STATUS:
SEF PROIECT / PROJECT MANAGER: Arh. GEORGE CIUHANDU		
PROIECTAT / PLANNED: Arh. GEORGE CIUHANDU		DATA / DATE: 17.08.2015
DESEMAT / DRAWN: Arh. OANA MANESCU		CORECTURA / REVISION:
NUMAR PLANSĂ / DRAWING NUMBER: 03	NR. PROIECT. / PROJECT NO.: 220/2015	
FISIER / FILE:		