


PLAN URBANISTIC ZONAL

SITUATIA EXISTENTA

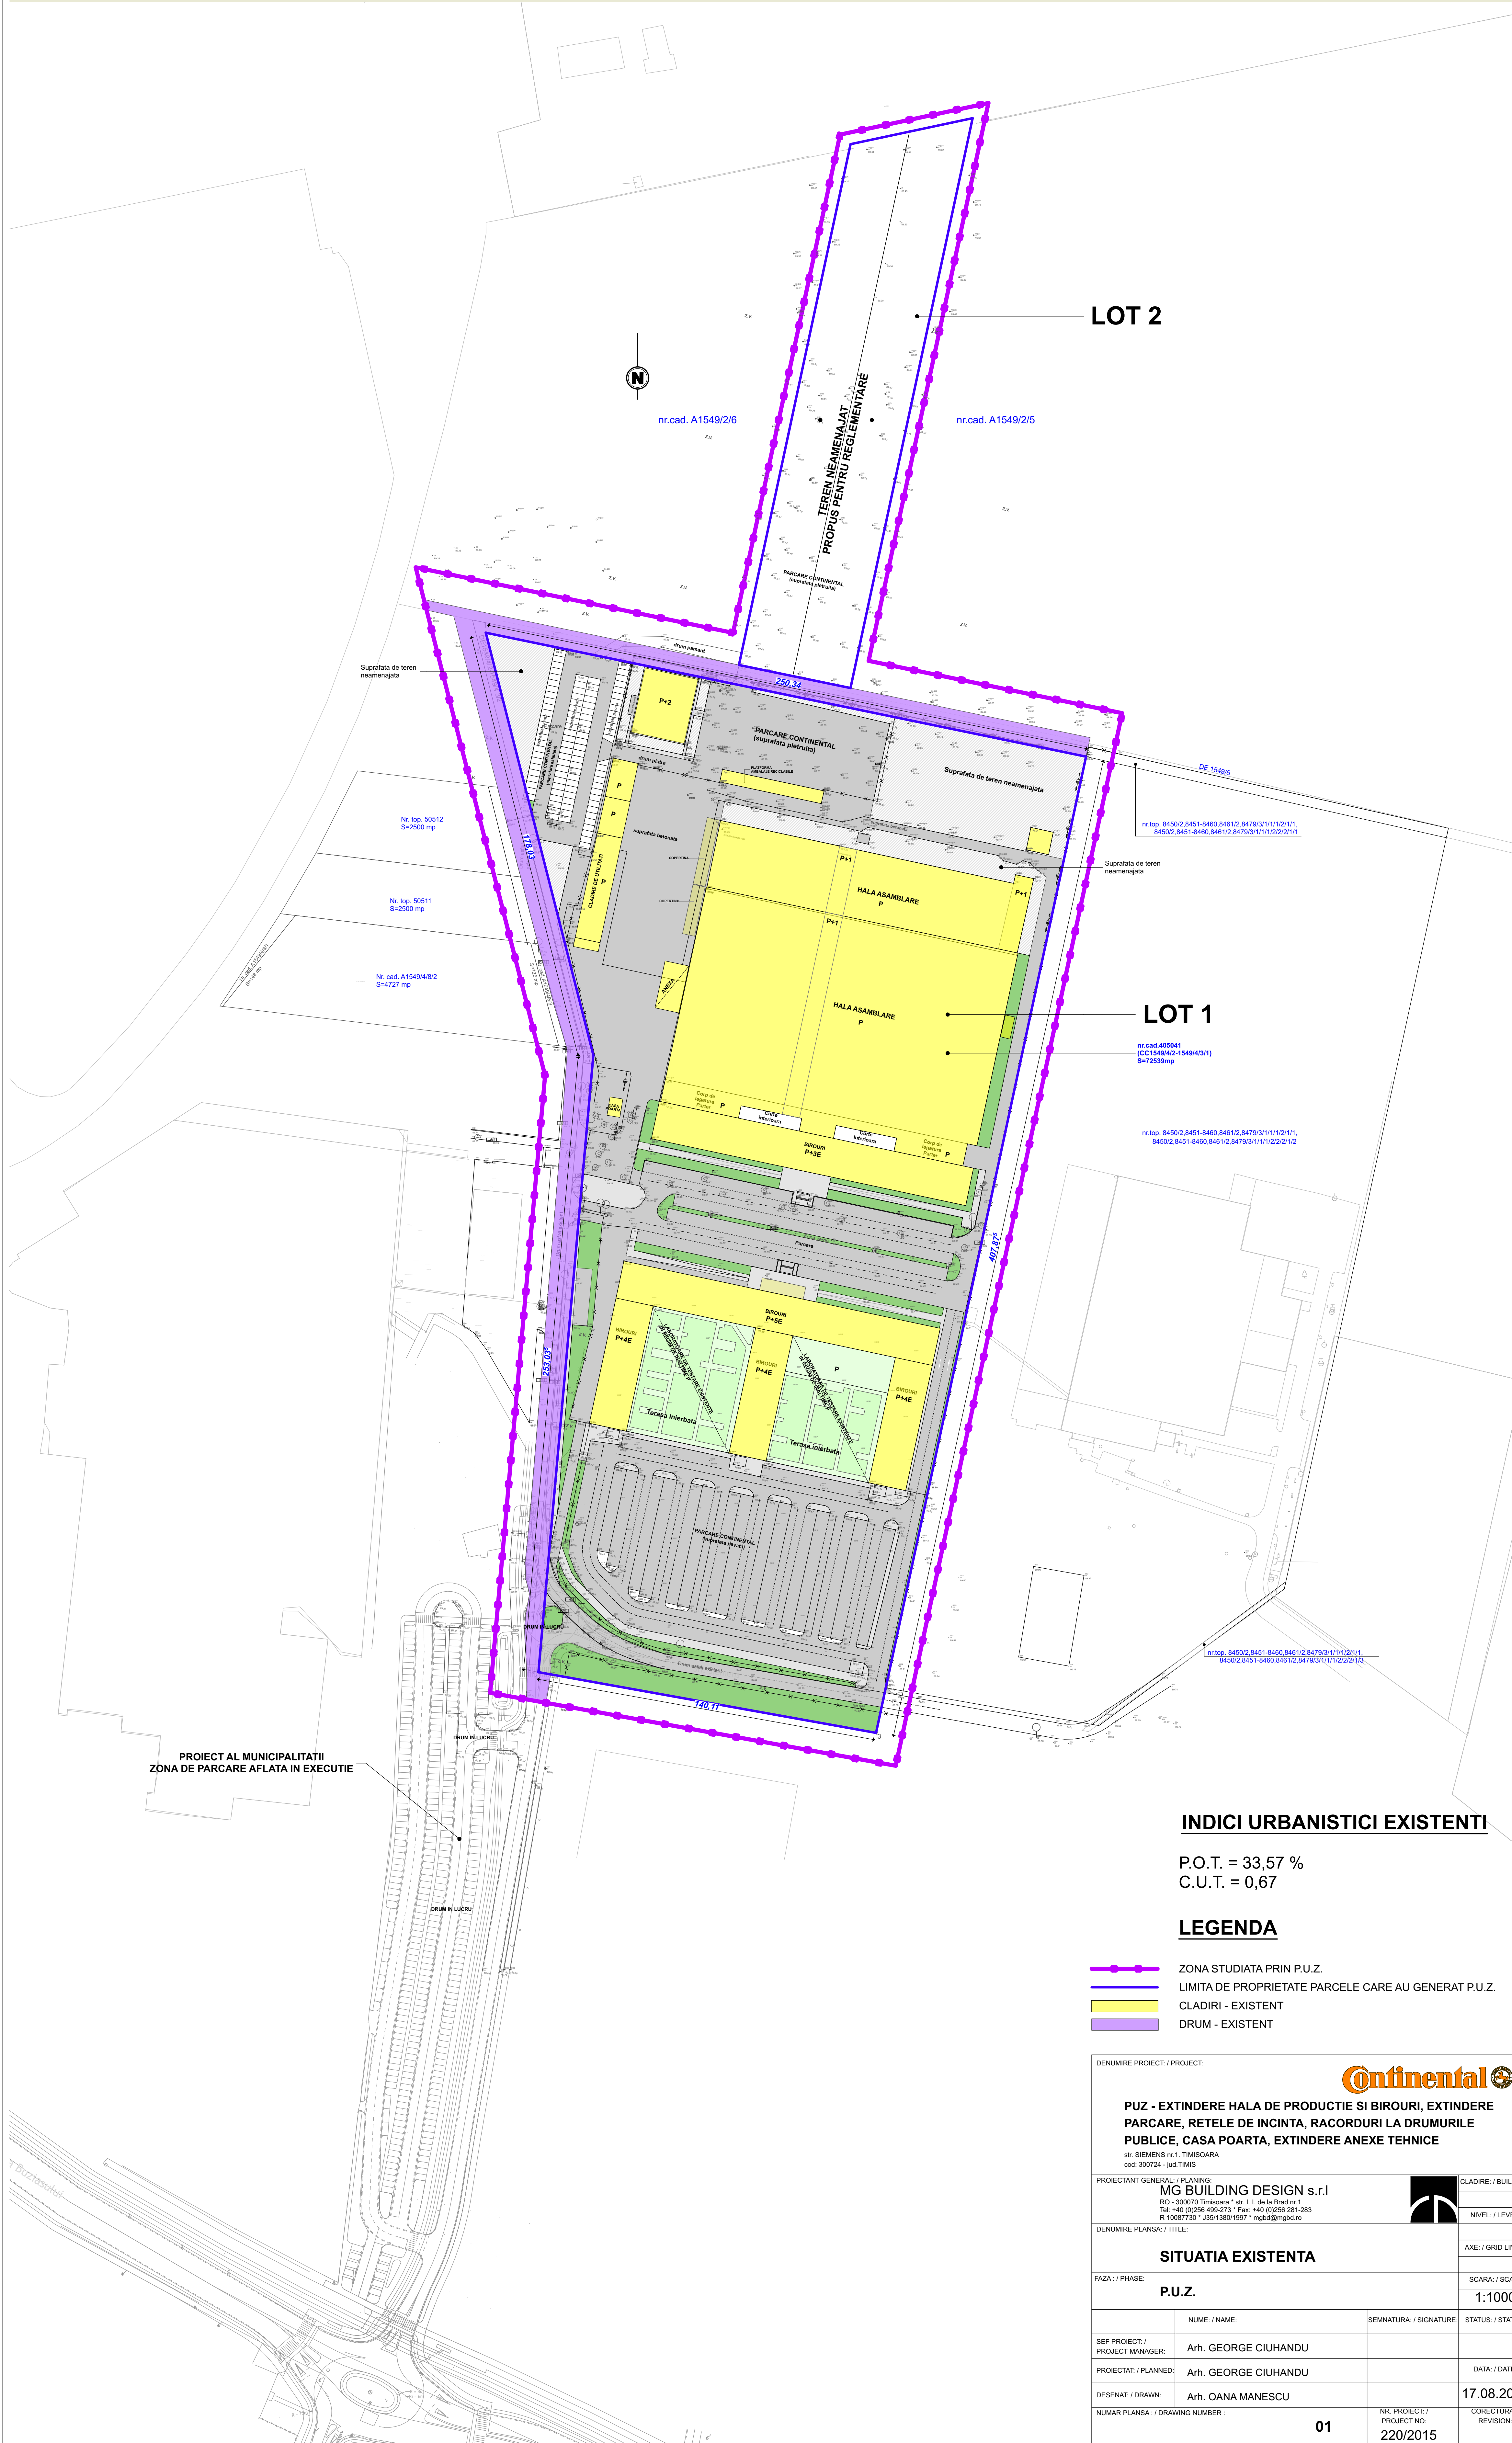

PROIECT AL MUNICIPALITATI
ZONA DE PARCARE AFLATA IN EXECUTIE

LOT 2

LOT 1

INDICI URBANISTICI EXISTENTI

P.O.T. = 33,57 %
C.U.T. = 0,67

LEGENDA

- ZONA STUDIATA PRIN P.U.Z.
- LIMITA DE PROPRIETATE PARCELE CARE AU GENERAT P.U.Z.
- CLADIRI - EXISTENT
- DRUM - EXISTENT

| | | | |
|--|--|---|--|
| DENUMIRE PROIECT / PROJECT: | | Continental | |
| PUZ - EXTINDERE HALA DE PRODUCTIE SI BIROURI, EXTINDERE PARCARE, RELETE DE INCINTA, RACORDURI LA DRUMURILE PUBLICE, CASA POARTA, EXTINDERE ANEXE TEHNICE <small>str. SIEMENS nr.1, TIMISOARA cod: 300724 - jud.TIMIS</small> | | | |
| PROIECTANT GENERAL / PLANNING: | | MG BUILDING DESIGN s.r.l <small>RO - 300070 Timisoara * str. I. I. de la Brad nr.1 Tel: +40 (0)256 499-073 * Fax: +40 (0)256 281-283 R 1008730 * J3513801997 * mgbd@mgbd.ro</small> | |
| DENUMIRE PLANSA / TITLE: | | SITUATIA EXISTENTA | |
| FAZA / PHASE: | | P.U.Z. | |
| NUME / NAME: | | SEMNATURA / SIGNATURE: | |
| STATUS / STATUS: | | DATA / DATE: | |
| SEF PROIECT / PROJECT MANAGER: | | Arh. GEORGE CIUHANDU | |
| PROIECTANT / PLANNED: | | Arh. GEORGE CIUHANDU | |
| DESENAT / DRAWN: | | Arh. OANA MANESCU | |
| NUMAR PLANSA / DRAWING NUMBER: | | 01 | |
| NR. PROIECT. / PROJECT NO.: | | 220/2015 | |
| CORECTURA / REVISION: | | | |
| FISIER / FILE: | | | |