


# plan urbanistic zonal

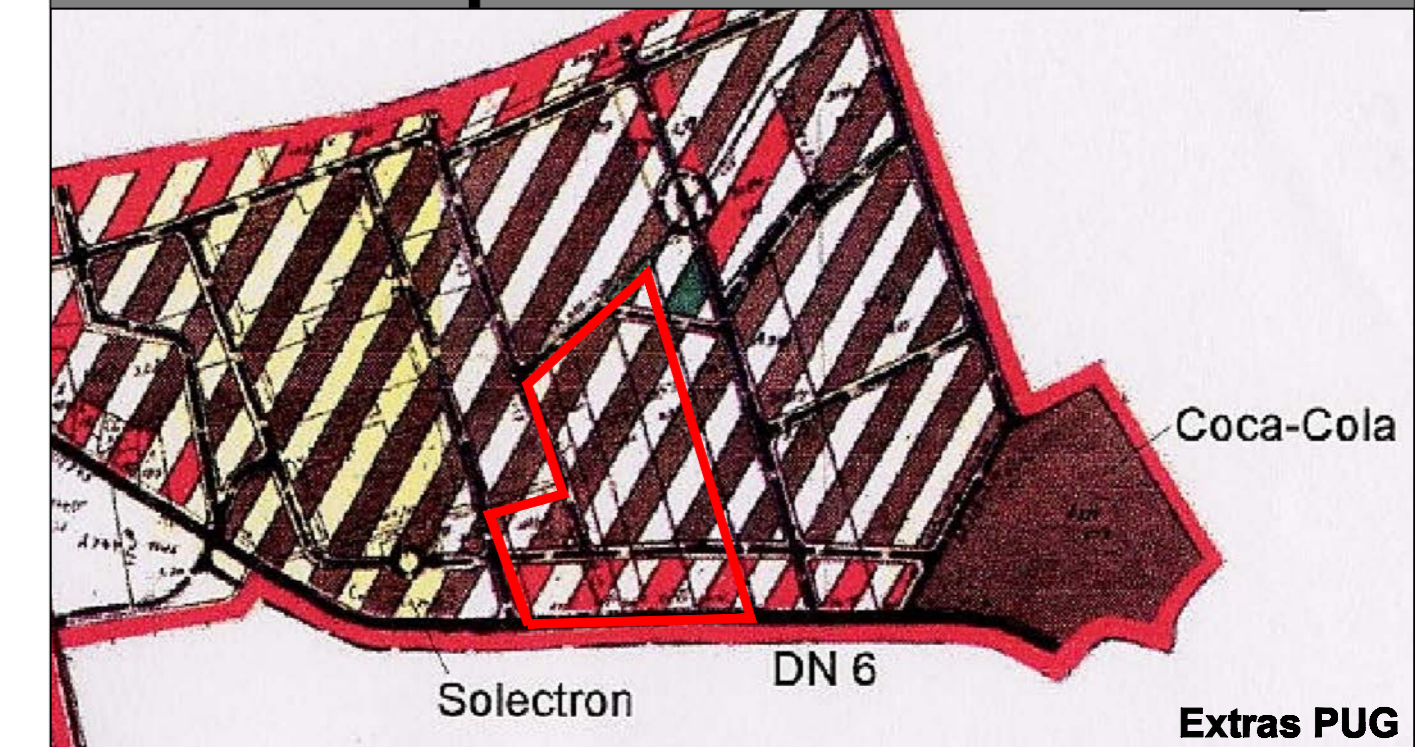

## LEGENDA

### DELIMITARI

- Limite zona studiata
- Limite parcele studiate
- Limite topo teren conform C.F.
- Limite canal desecare existent
- Limite interdictie de construire

### CIRCULATII


- De 312 Drum de exploatare existent
- DN 6 Drum national existent

### SIMBOLURI

- Hcn 187/1 Canale desecare existent
- Ciadire existenta

### DESTINATIE

- Subzona productie si depozitare cu caracter nepoluant existenta
- Interdictie de construire fata de DN6

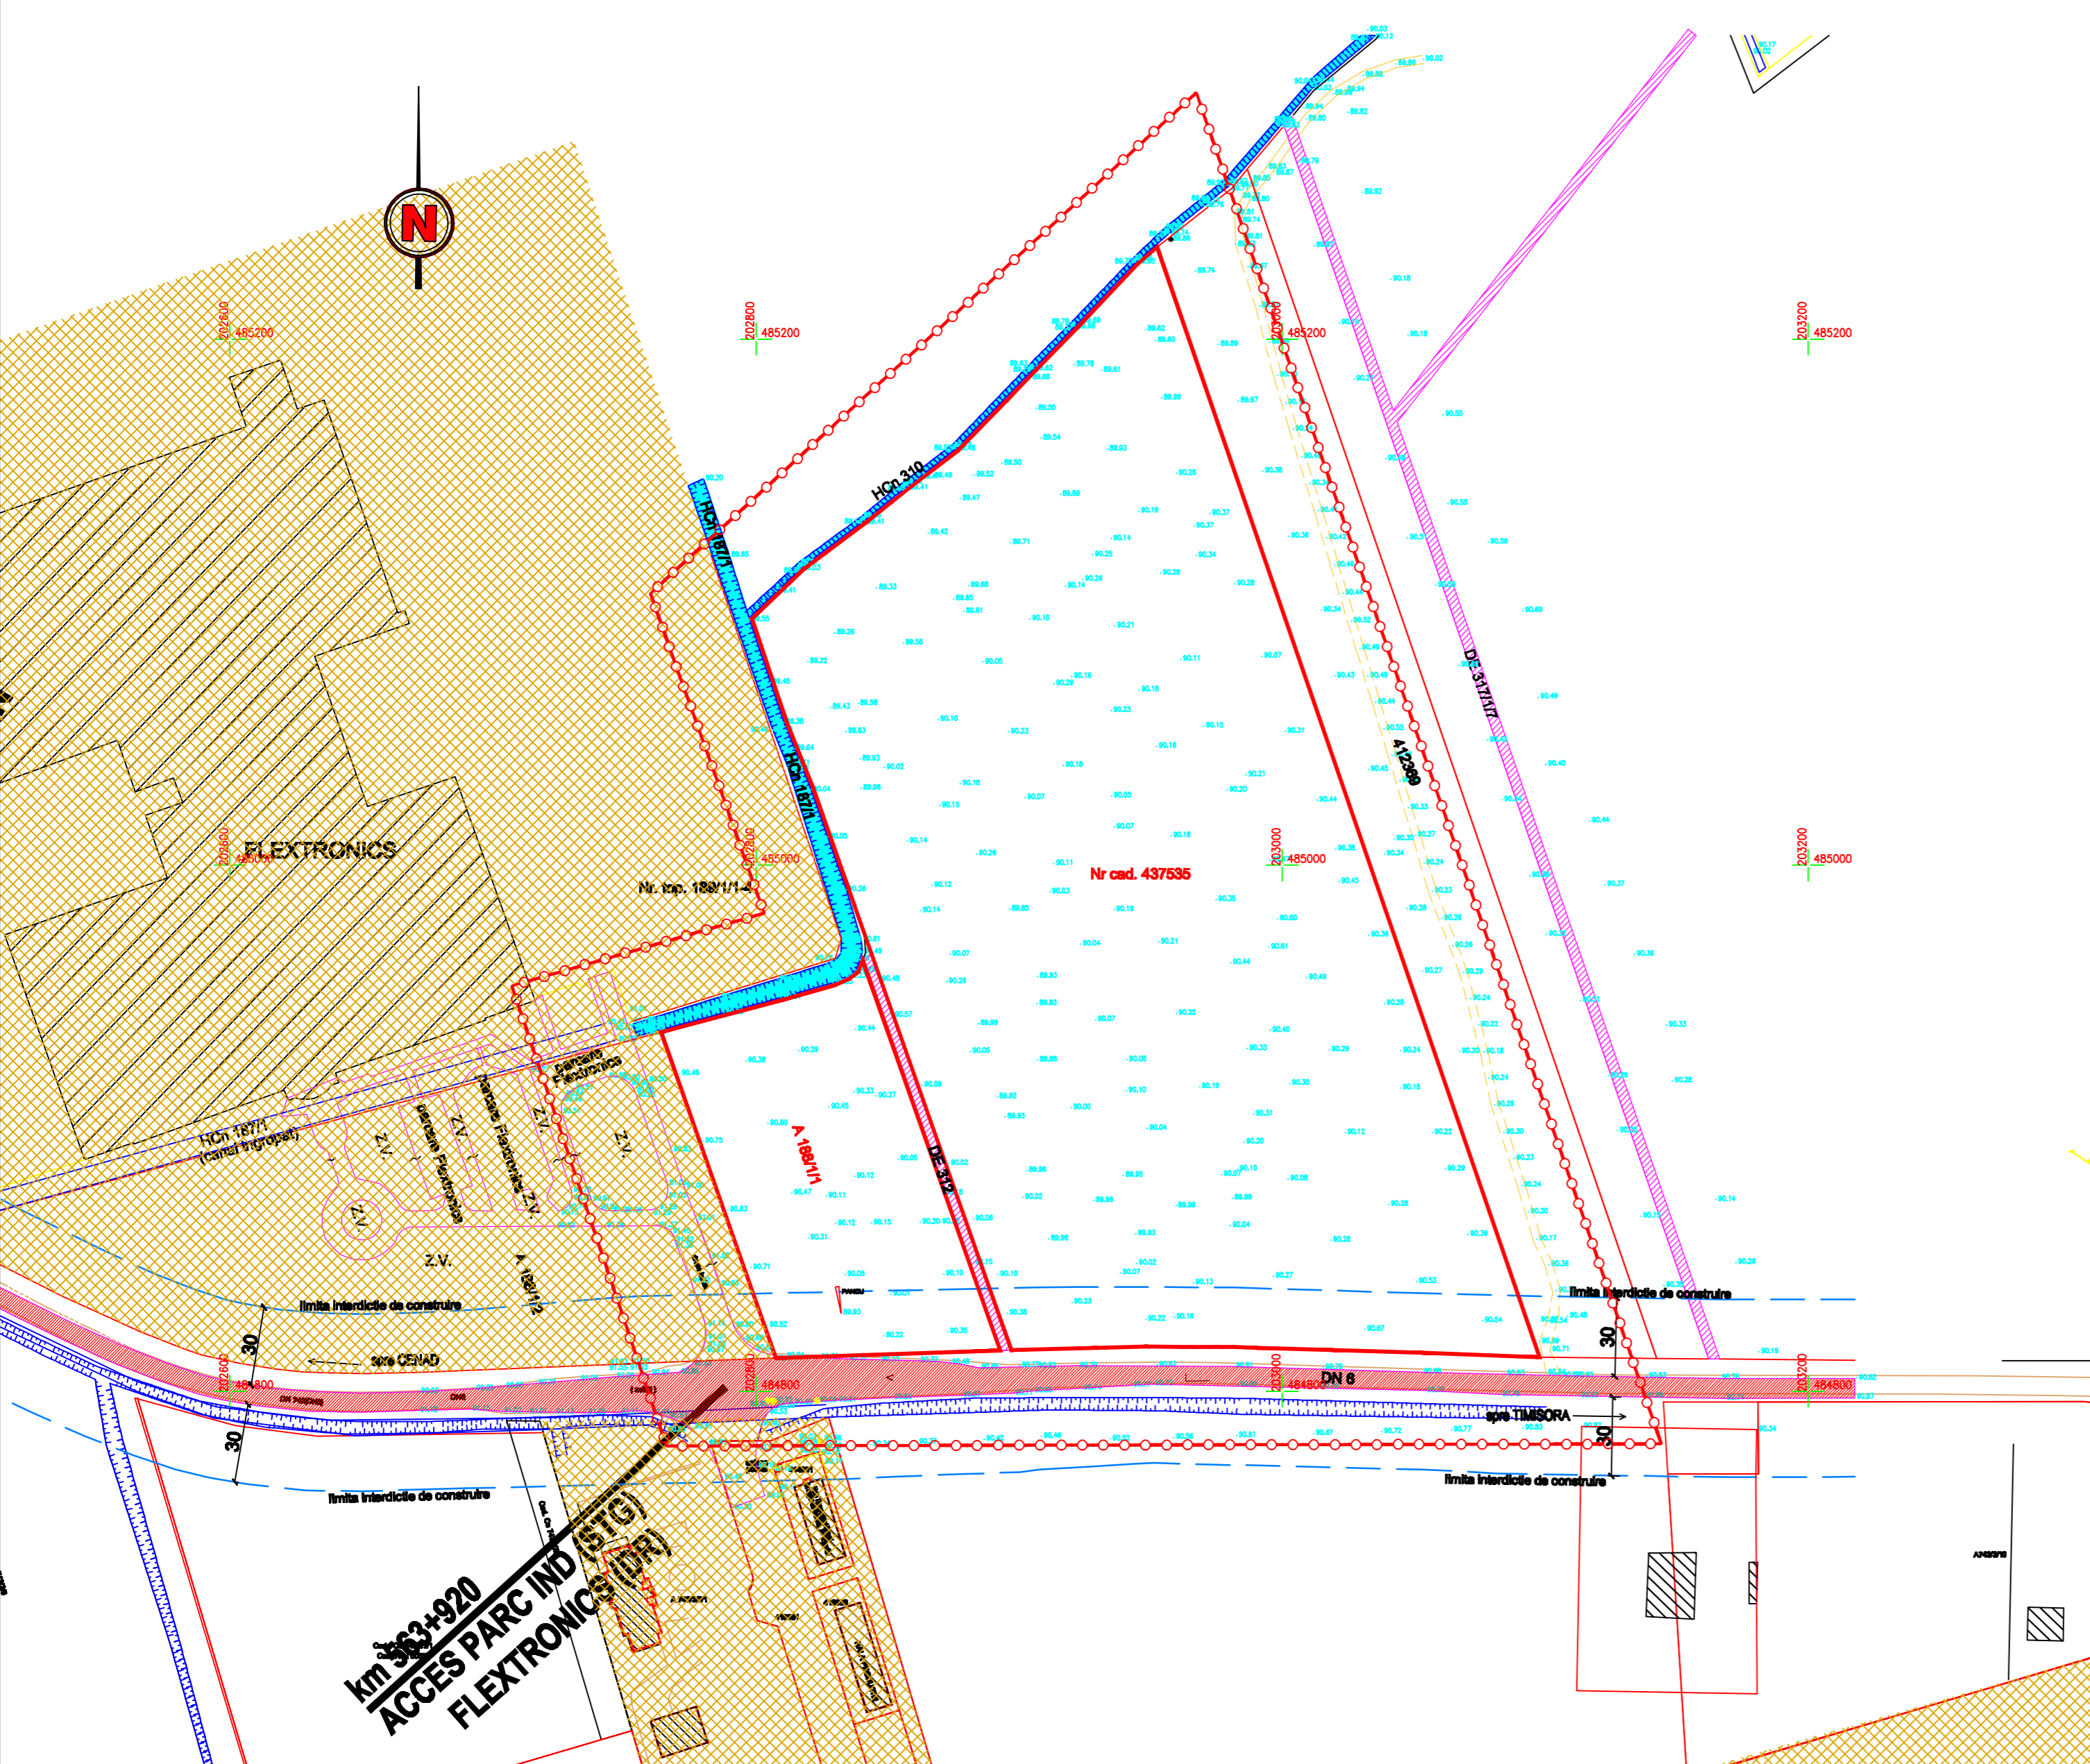

Proiectant: <b>S.C. POLIFORM S.R.L.</b> R19005548 Timisoara, str. Bucuresti, nr.19, sc.A, ap.7 tel. +4 0744 698012, tel.: 0256 432212, fax 0256 436845		Denumire proiect: P.U.Z. "Dezvoltare ZONA ACTIVITATI ECONOMICE CU CARACTER INDUSTRIAL, INSTITUTII SI SERVICII PUBLICE, DN 6, KM 863+780 dreapta extravilan Timisoara, Jud. Timis"		Nr. pr.: 64/2014
Sef proiect:	Arh. Georgeta Trimbilas	Scara: 1:2000	Beneficiar:	
Proiectat:	Arh. Lucian Stancu		S.C. A.D.M. UPPERSIDE S.R.L. Timisoara, Jud. Timis	
Desenat:	Arh. Lucian Stancu	dec.2014	Denumire planșă:	
Verificat:	Arh. Georgeta Trimbilas		Situatie existenta	
			Faza: P.U.Z.	
			Nr.pl. 64A02	