


PLAN DE INCADRARE
IN ZONA
Scara 1:50000

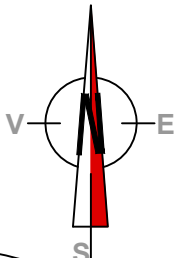


Plan urbanistic zonal

"Modificare PUZ aprobat HCL 362/29.07.2008 din locuinte si functiuni complementare in LOCUINTE SI FUNCTIUNI COMPLEMENTARE" Timisoara Str. Lt. Ovidiu BALEA f.n.

C.F. 409700 Cad. 409700; C.F. 410428 Top. 410428; C.F. 431913 Top. 431913; C.F. 418146 Cad. 418146; C.F. 416971 Cad. 416971; C.F. 419892 Cad. 419892; C.F. 431916 Cad. 431916; C.F. 426435 Cad. 426435; C.F. 431911 Cad. 431911

= SITUAIE EXISTENTA =

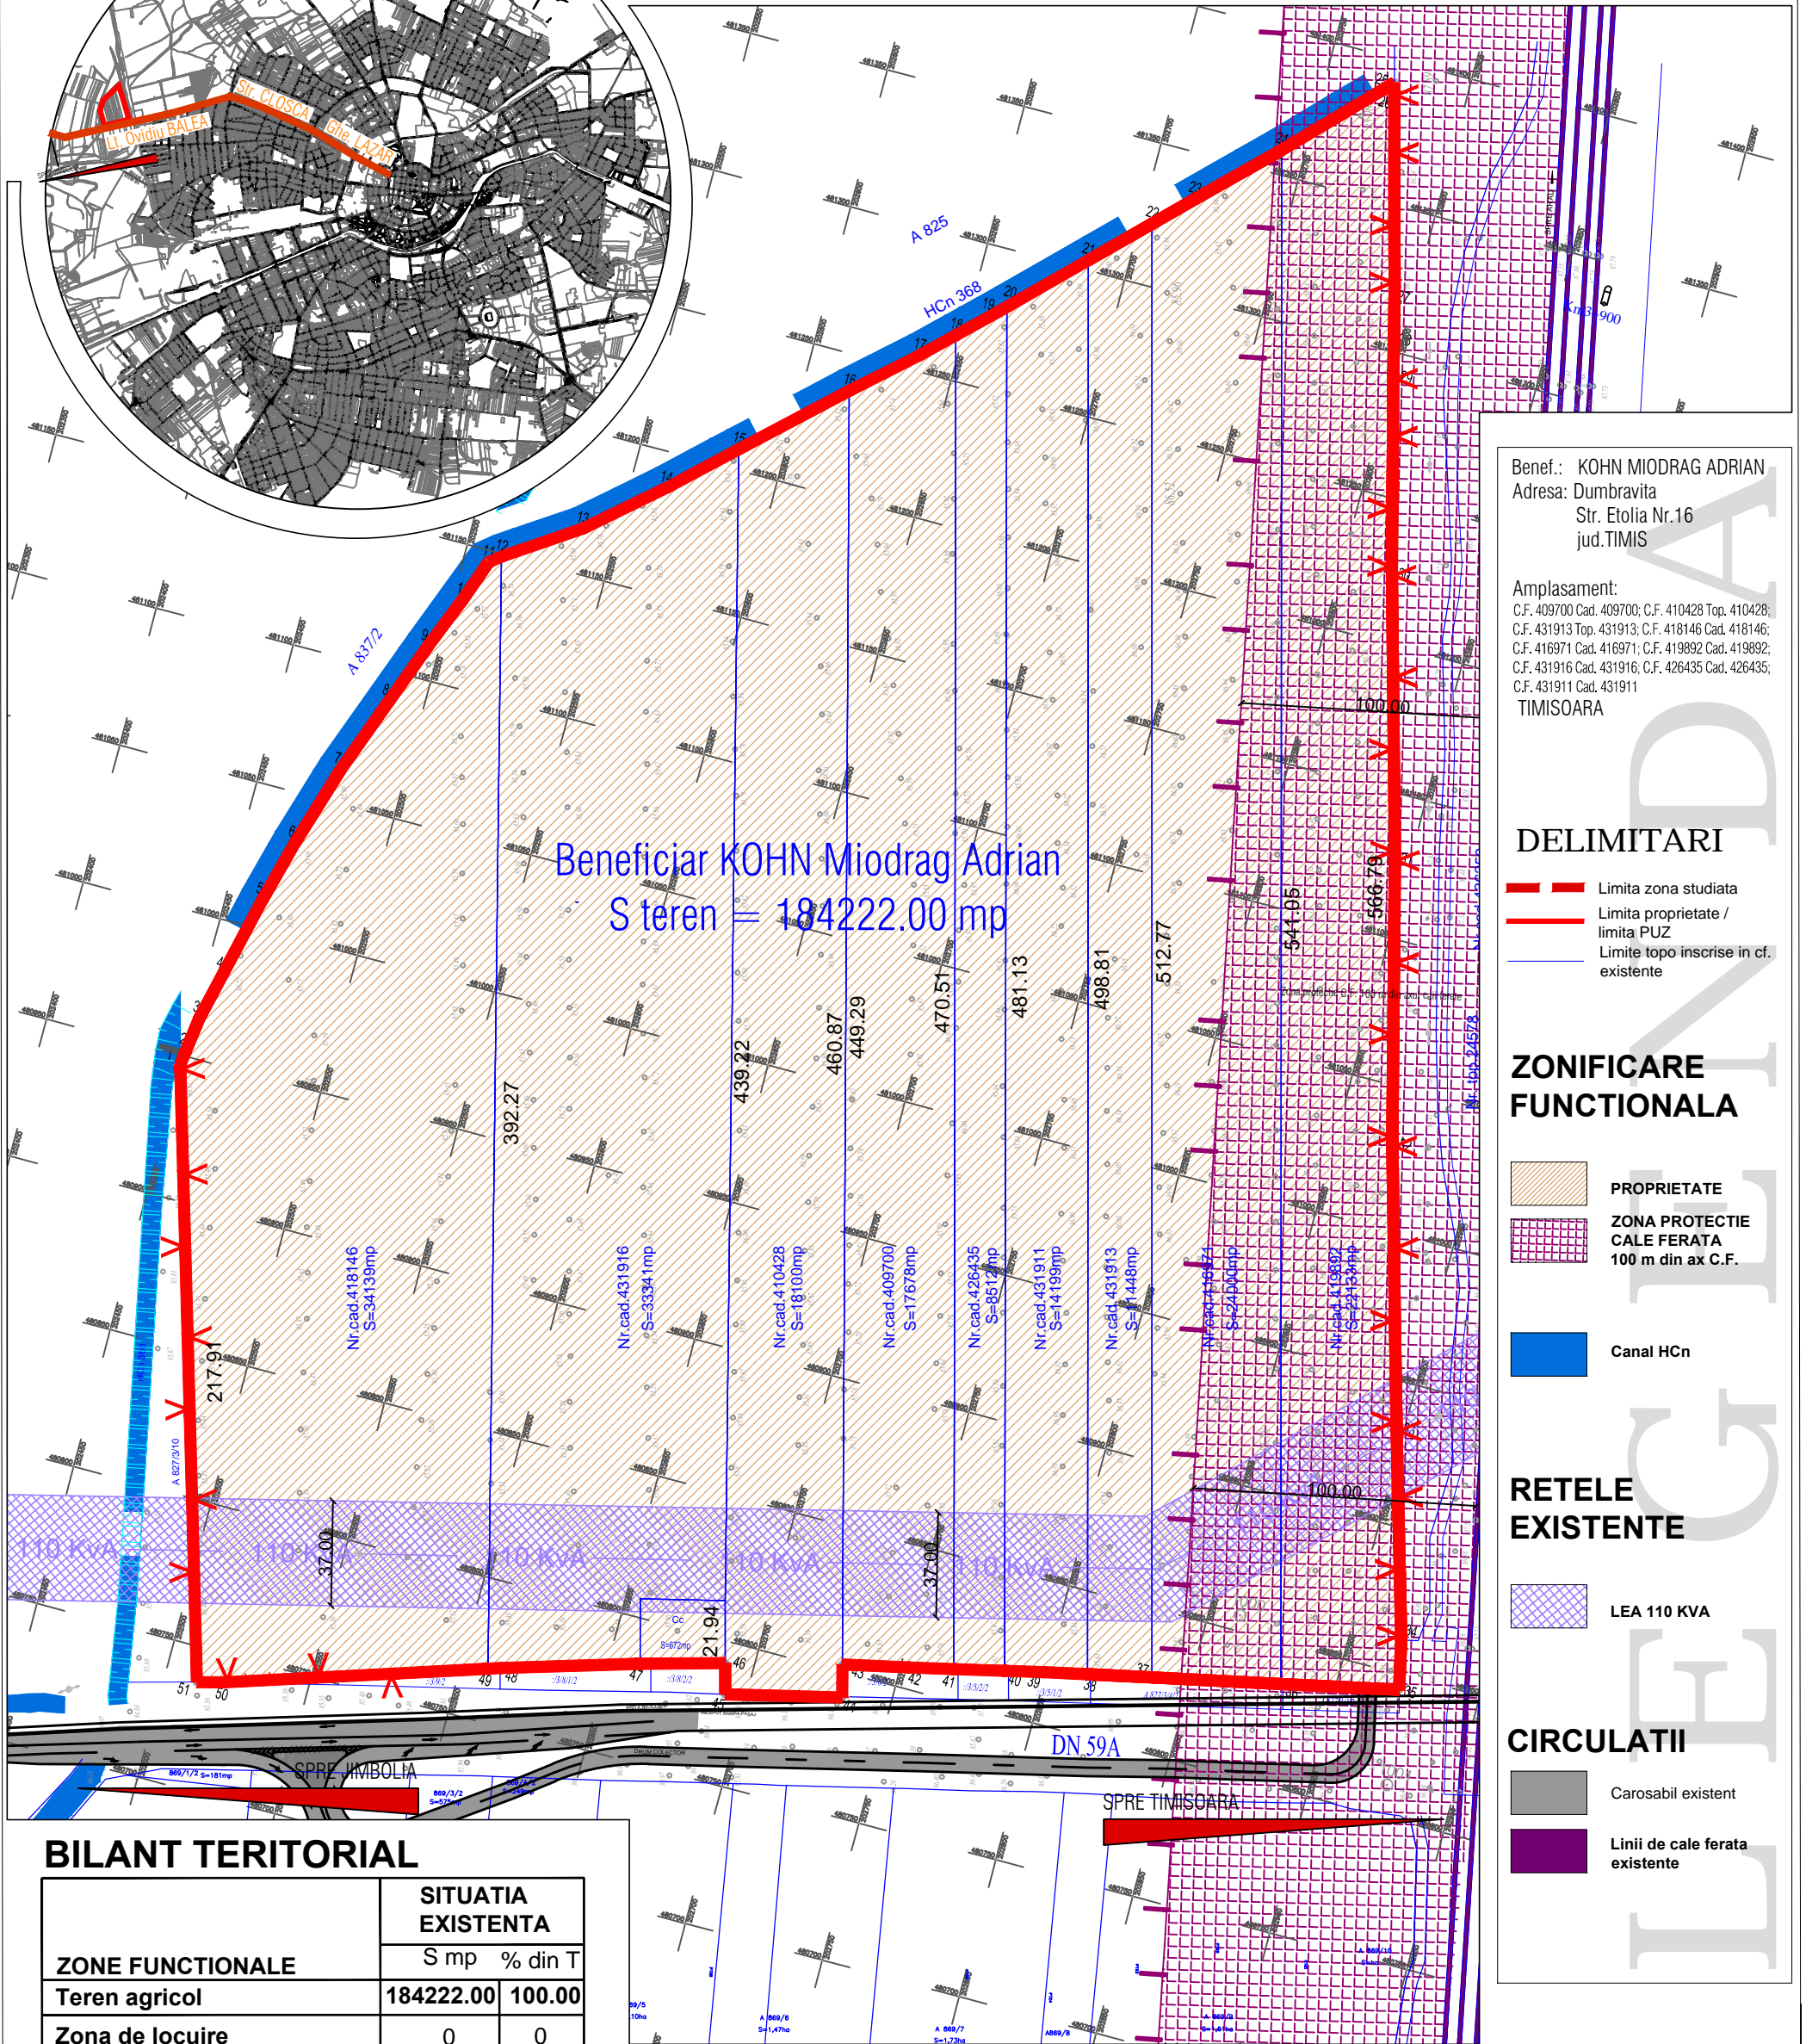

Benef.: KOHN MIODRAG ADRIAN
Adresa: Dumbravita
Str. Etolia Nr.16
jud.TIMIS

Amplasament:
C.F. 409700 Cad. 409700; C.F. 410428 Top. 410428;
C.F. 431913 Top. 431913; C.F. 418146 Cad. 418146;
C.F. 416971 Cad. 416971; C.F. 419892 Cad. 419892;
C.F. 431916 Cad. 431916; C.F. 426435 Cad. 426435;
C.F. 431911 Cad. 431911
TIMISOARA

DELIMITARI

- Limita zona studiata
- Limita proprietate / limita PUZ
- Limite topo inscrite in cf. existente

ZONIFICARE FUNCTIONALA

- PROPRIETATE
- ZONA PROTECTIE CALE FERATA 100 m din ax C.F.

Canal HCn

RETELE EXISTENTE

LEA 110 KVA

CIRCULATII

- Carosabil existent
- Linii de cale ferata existente

BILANT TERRITORIAL

ZONE FUNCTIONALE	SITUATIA EXISTENTA	
	S mp	% din T
Teren agricol	184222.00	100.00
Zona de locuire	0	0
Zona dotari si servicii	0	0
Circulatii	Rutiere	0
	Pieton	0
	Sp. verde de aliniament	0
Spatii verzi	0	0
S. teren totala	184222.00	100.00

Arhi.3D J35/834/2002

Timisoara, 300166
Str. Ludwig von Ybl nr. 24
Tel./fax +40(0)256 403997
0724228088

Specificatie	Nume	Semnatura	Scara:
Sef proiect	arh. Daniel Belea		1:2000
Proiectat	arh. Daniel Belea		06
Desenat	arh. Delia Vizitiu		2016

Beneficiar: KOHN MIODRAG - ADRIAN
Dumbravita, Str. Etolia Nr.16

Proiect nr: 200/2013

Titlu proiect: "Modificare PUZ aprobat HCL 362/29.07.2008 din locuinte si functiuni complementare in LOCUINTE SI FUNCTIUNI COMPLEMENTARE" Timisoara Str. Lt. Ovidiu BALEA Ln., C.F. 409700 Cad. 409700; C.F. 410428 Top. 410428; C.F. 431913 Top. 431913; C.F. 418146 Cad. 418146; C.F. 416971 Cad. 416971; C.F. 419892 Cad. 419892; C.F. 431916 Cad. 431916; C.F. 426435 Cad. 426435; C.F. 431911 Cad. 431911

Faza: A.O. + P.U.Z.

Titlu plansa: SITUATIA EXISTENTA

Pl. nr: 02