




PLAN URBANISTIC ZONAL

LOCUINTE COLECTIVE SI FUNCTIUNI COMPLEMENTARE

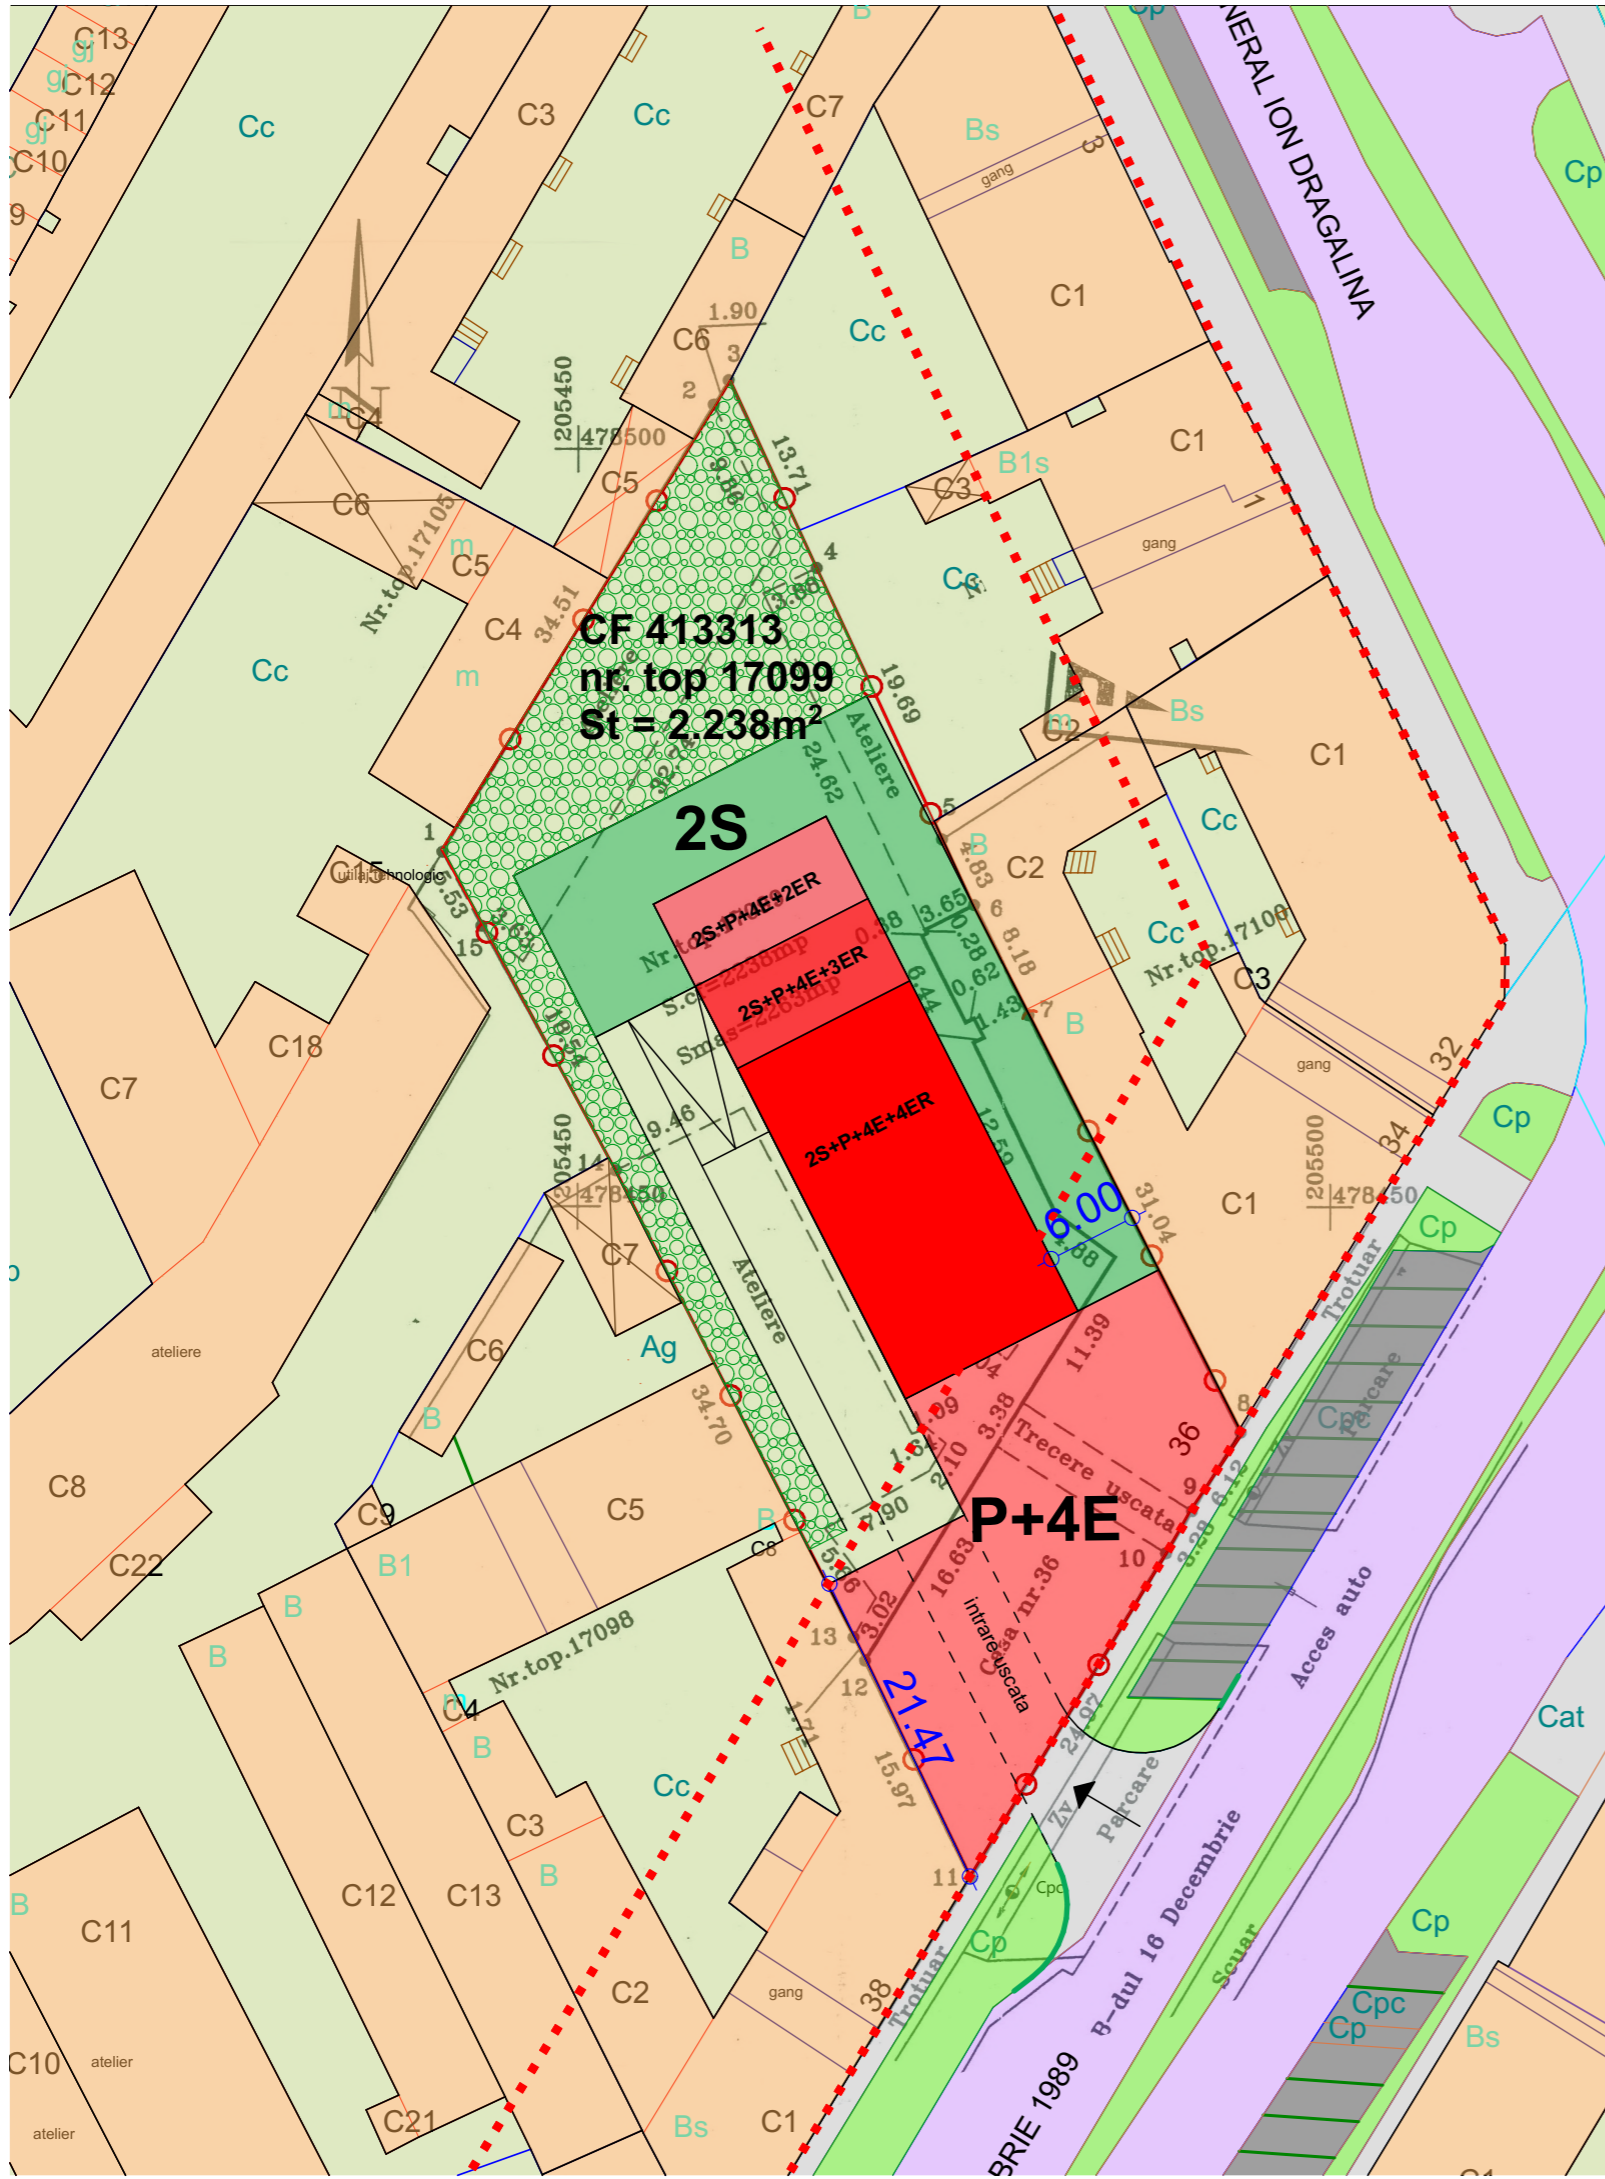

LEGENDA

- LIMITA DE PROPRIETATE TEREN STUDIAT IN PUZ
- ALINIAMENT EXISTENT CE SE PAS
- TROTUAR
- DRUM ASFALTAT EXISTENT
- LOCURI DE PARCARE
- ZONA VERDE DE ALINIAMENT
- FOND CONSTRUIT EXISTENT
- CONSTRUCTII 2S+P+4E +4Er PROF LOCUINTE COLECTIVE SI SERVICII
- ACCES PROPUZ

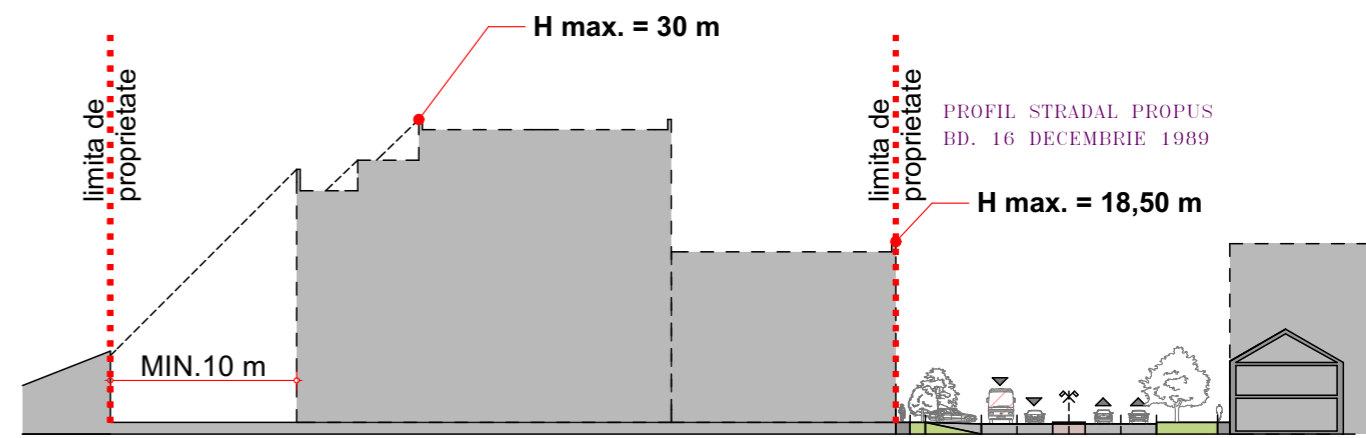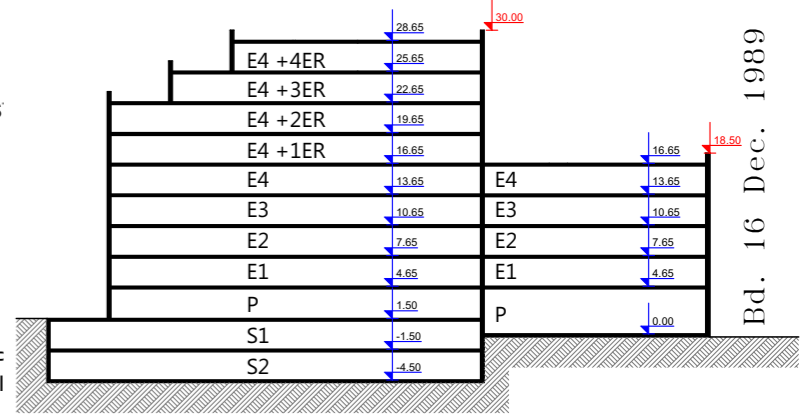

SECTIUNE LONGITUDINALA TEREN STUDIAT

TECTONICS house s.r.l. <small>www.tectonics.ro E-mail: art@tectonics.ro</small> <small>RO-300576 Timisoara, Bd. Eroilor de la Tisa nr.10-12, sc.A, ap.1 Tel. Fax : +40(0)258 201491, 0721 850247, 0728 267216</small>		PROIECT: PLAN URBANISTIC ZONAL LOCUINTE COLECTIVE SI FUNCTIUNI COMPLEMENTARE		NR. PROIECT 252/2016
		BENEFICIAR: Jager Gertruda Hedwiga si Stiebler Herta		
SEF PROIECT VERIFICAT PROIECTAT DESENAT	ARH. Carmen NICORICI - CALANCE ARH. Marius NICORICI - CALANCE ARH. Carmen NICORICI - CALANCE ARH. Carmen NICORICI - CALANCE	SCARA DATA 04. 2016	AMPLASAMENT: Bv. 16 Decembrie 1989, nr. 36, CF 413313	FAZA S.O.
			PLANSA: Plan de situatie - Propunere mobilara	NR.PLANSA U 07