


PUZ - UEm - ZONA DE MICA PRODUCTIE, SERVICII DE TIP INDUSTRIAL SI CVASIINDUSTRIAL, COMERT EN GROS

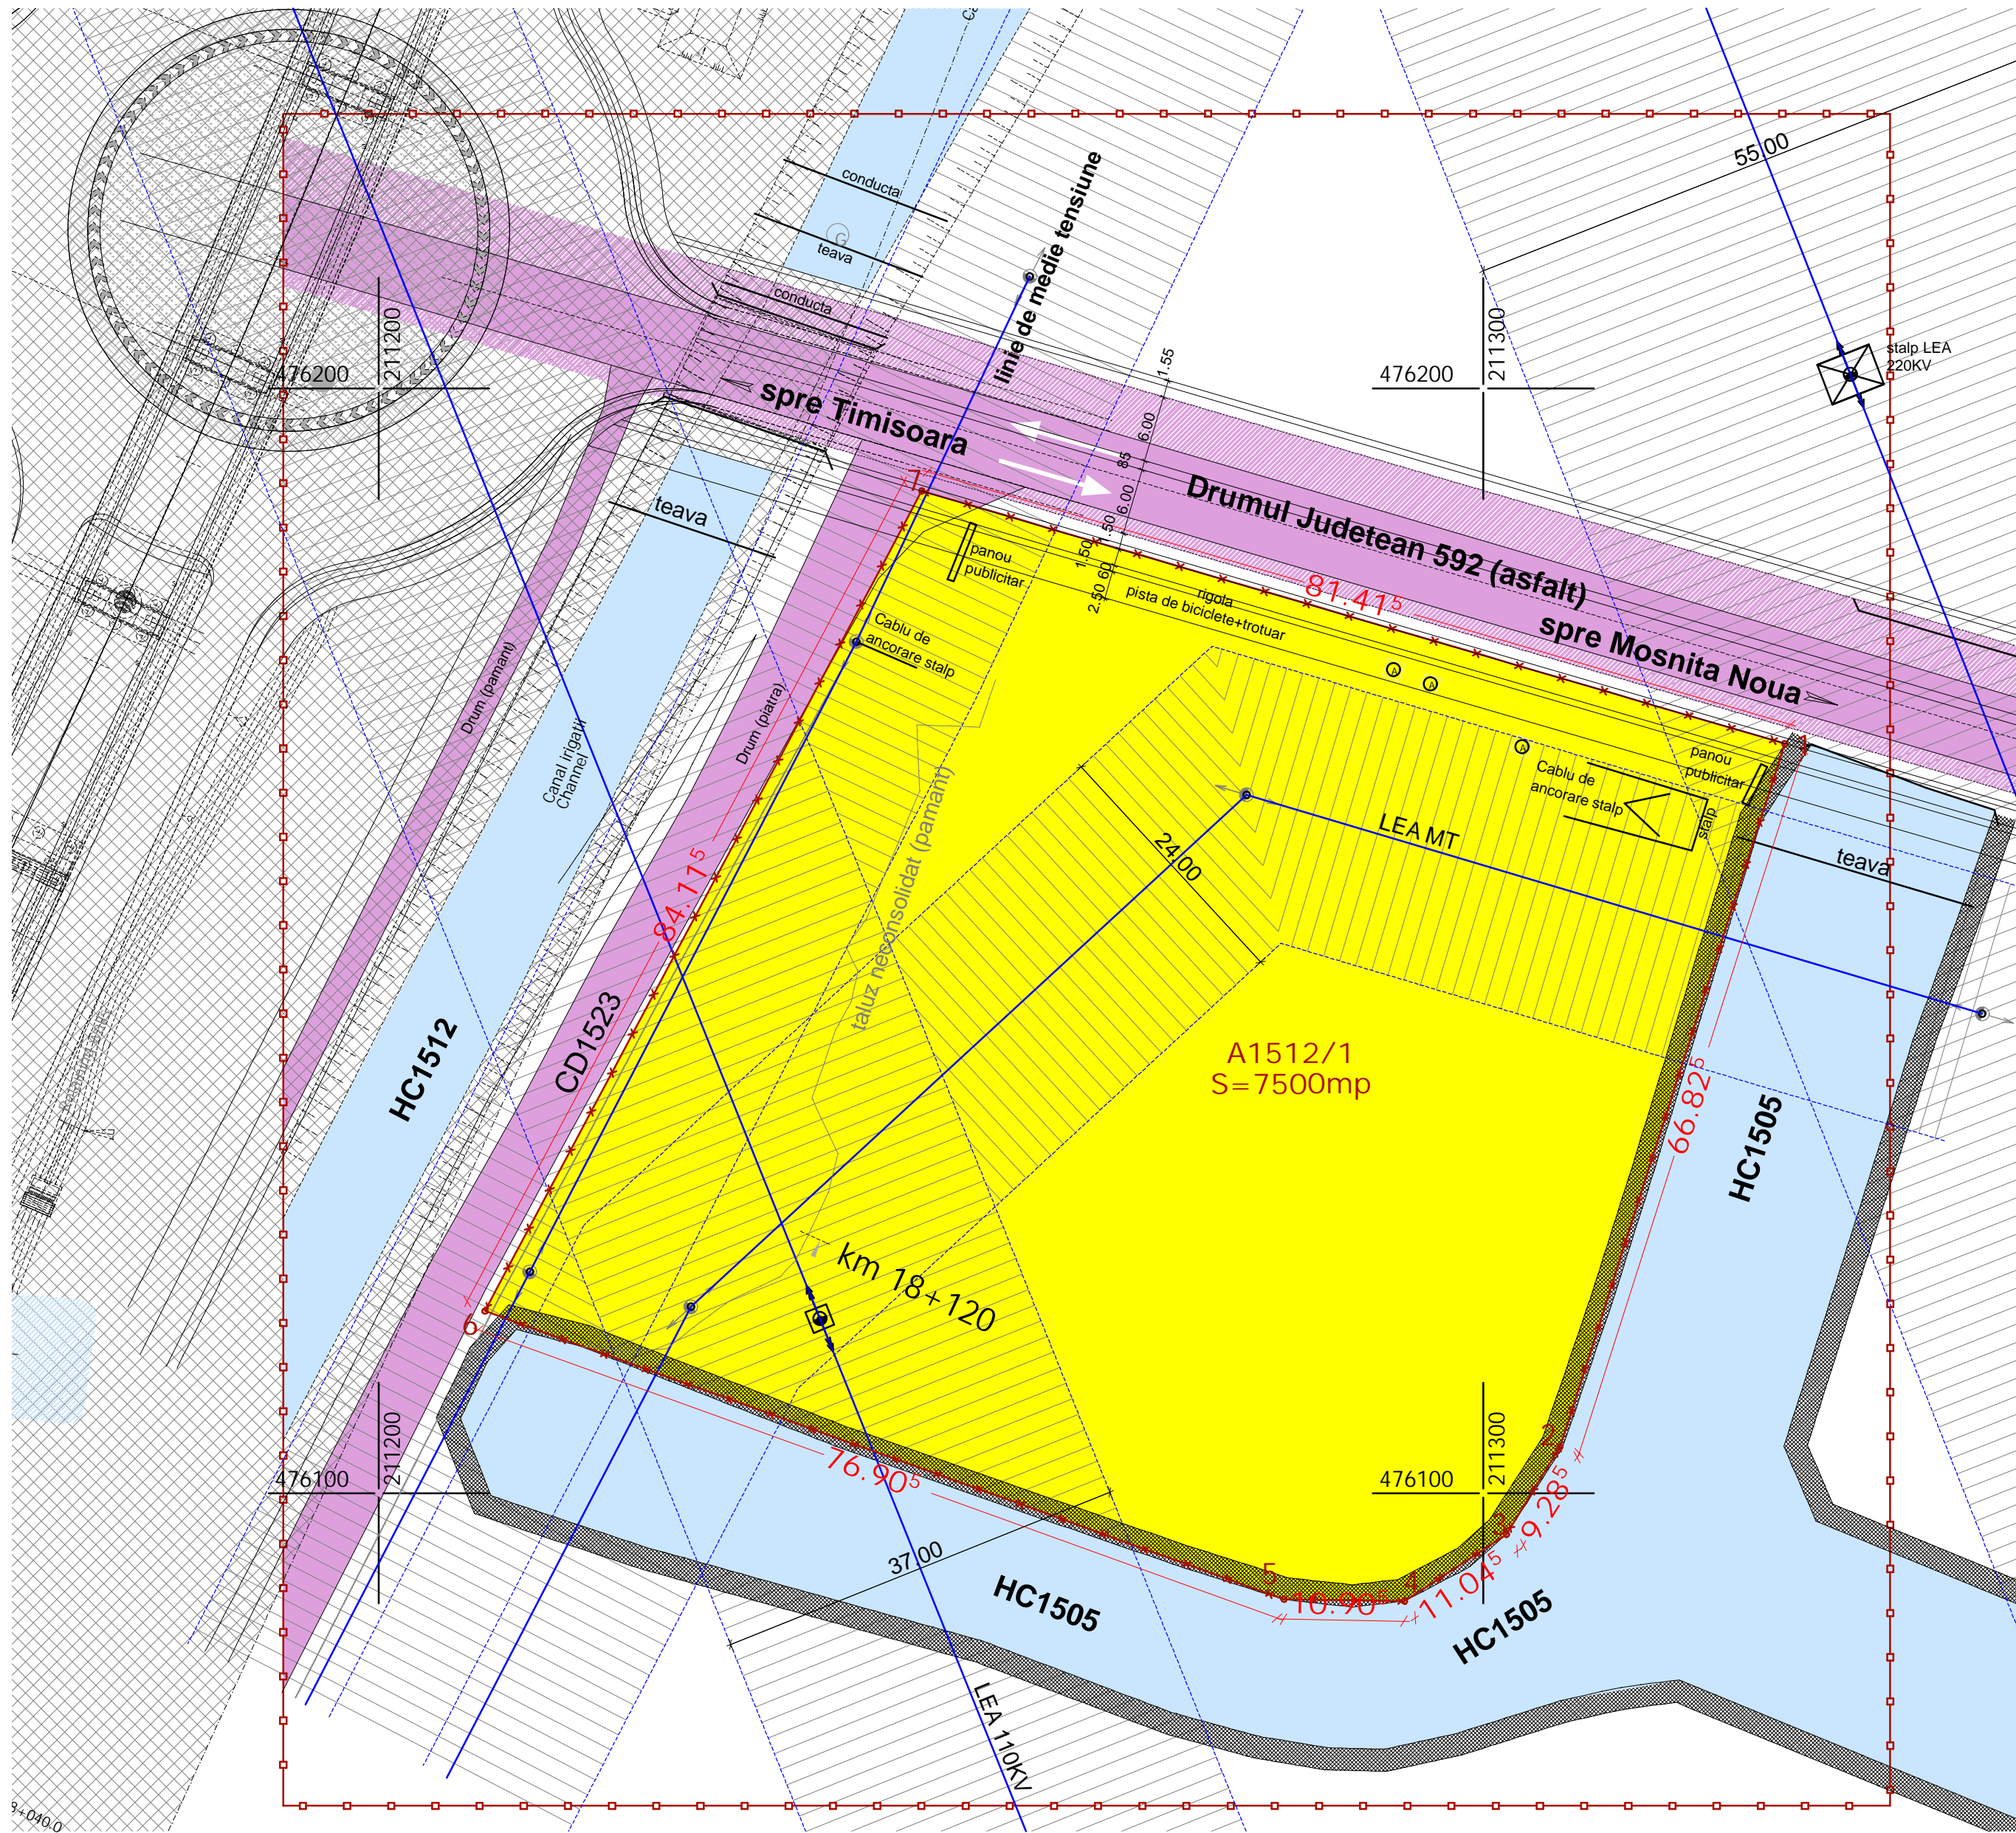

LEGENDA:

- x — x — limita de proprietate
- o — o — limita zona studiata
- ⊙ — conducta de gaz
- ⚡ — stalp de inalta tensiune
- ⚡ — stalp de joasa tensiune
- ⊙ — camin de vizitare apa
- — Canal Irigatii
- — Drumuri existente
- — Terenul studiat
- — Zona protectie LEA MT
- — Zona protectie LEA 110KV
- — Zona protectie Canal Irigatii

Nr. Pct.	X [m]	Y [m]
1	476167.842	211327.282
2	476104.190	211306.940
3	476096.279	211302.085
4	476090.225	211292.848
5	476090.397	211281.943
6	476116.484	211209.596
7	476190.722	211249.149

stampila CJT	stampila RUR	stampila OAR
--------------	--------------	--------------

Verificat/Expert	Nume, Prenume	Cerinta	Semnatura	Nr. Referat	Nr. Raport
S.C. 2ATIM PRO DESIGN S.R.L. Jud. TIMIS, Mun. TIMISOARA Calea Sagaiului, Nr. 29/A, Ap. 13 335/1251/2014 CUI 33168060 Tel./Fax: 0356-411328; Mobil: 0721-424360			PROIECT : PUZ - UEm - Zona de mica productie, servicii de tip industrial si cvasiindustrial, comert en gros		Pr. nr. 19/2016
Amplasament: Timisoara, CF 428286, Cad. A1512/1			Beneficiar: ABBOUD MOHAMED, AL ABOUD ANA-SORINA, AL ABOUD ANA-MARIA		Faza: PUZ.
Proiectat:	arh. Gabriel T. Almajan	Planşa : SITUATIE EXISTENTA			07.2016
Aprobat:	arh. Gabriel T. Almajan				Scara: 1:500
Desenat:	arh. Gabriel T. Almajan				Pl. nr.: