


# PUZ - UEm - ZONA DE MICA PRODUCTIE, SERVICII DE TIP INDUSTRIAL SI CVASIINDUSTRIAL, COMERT EN GROS

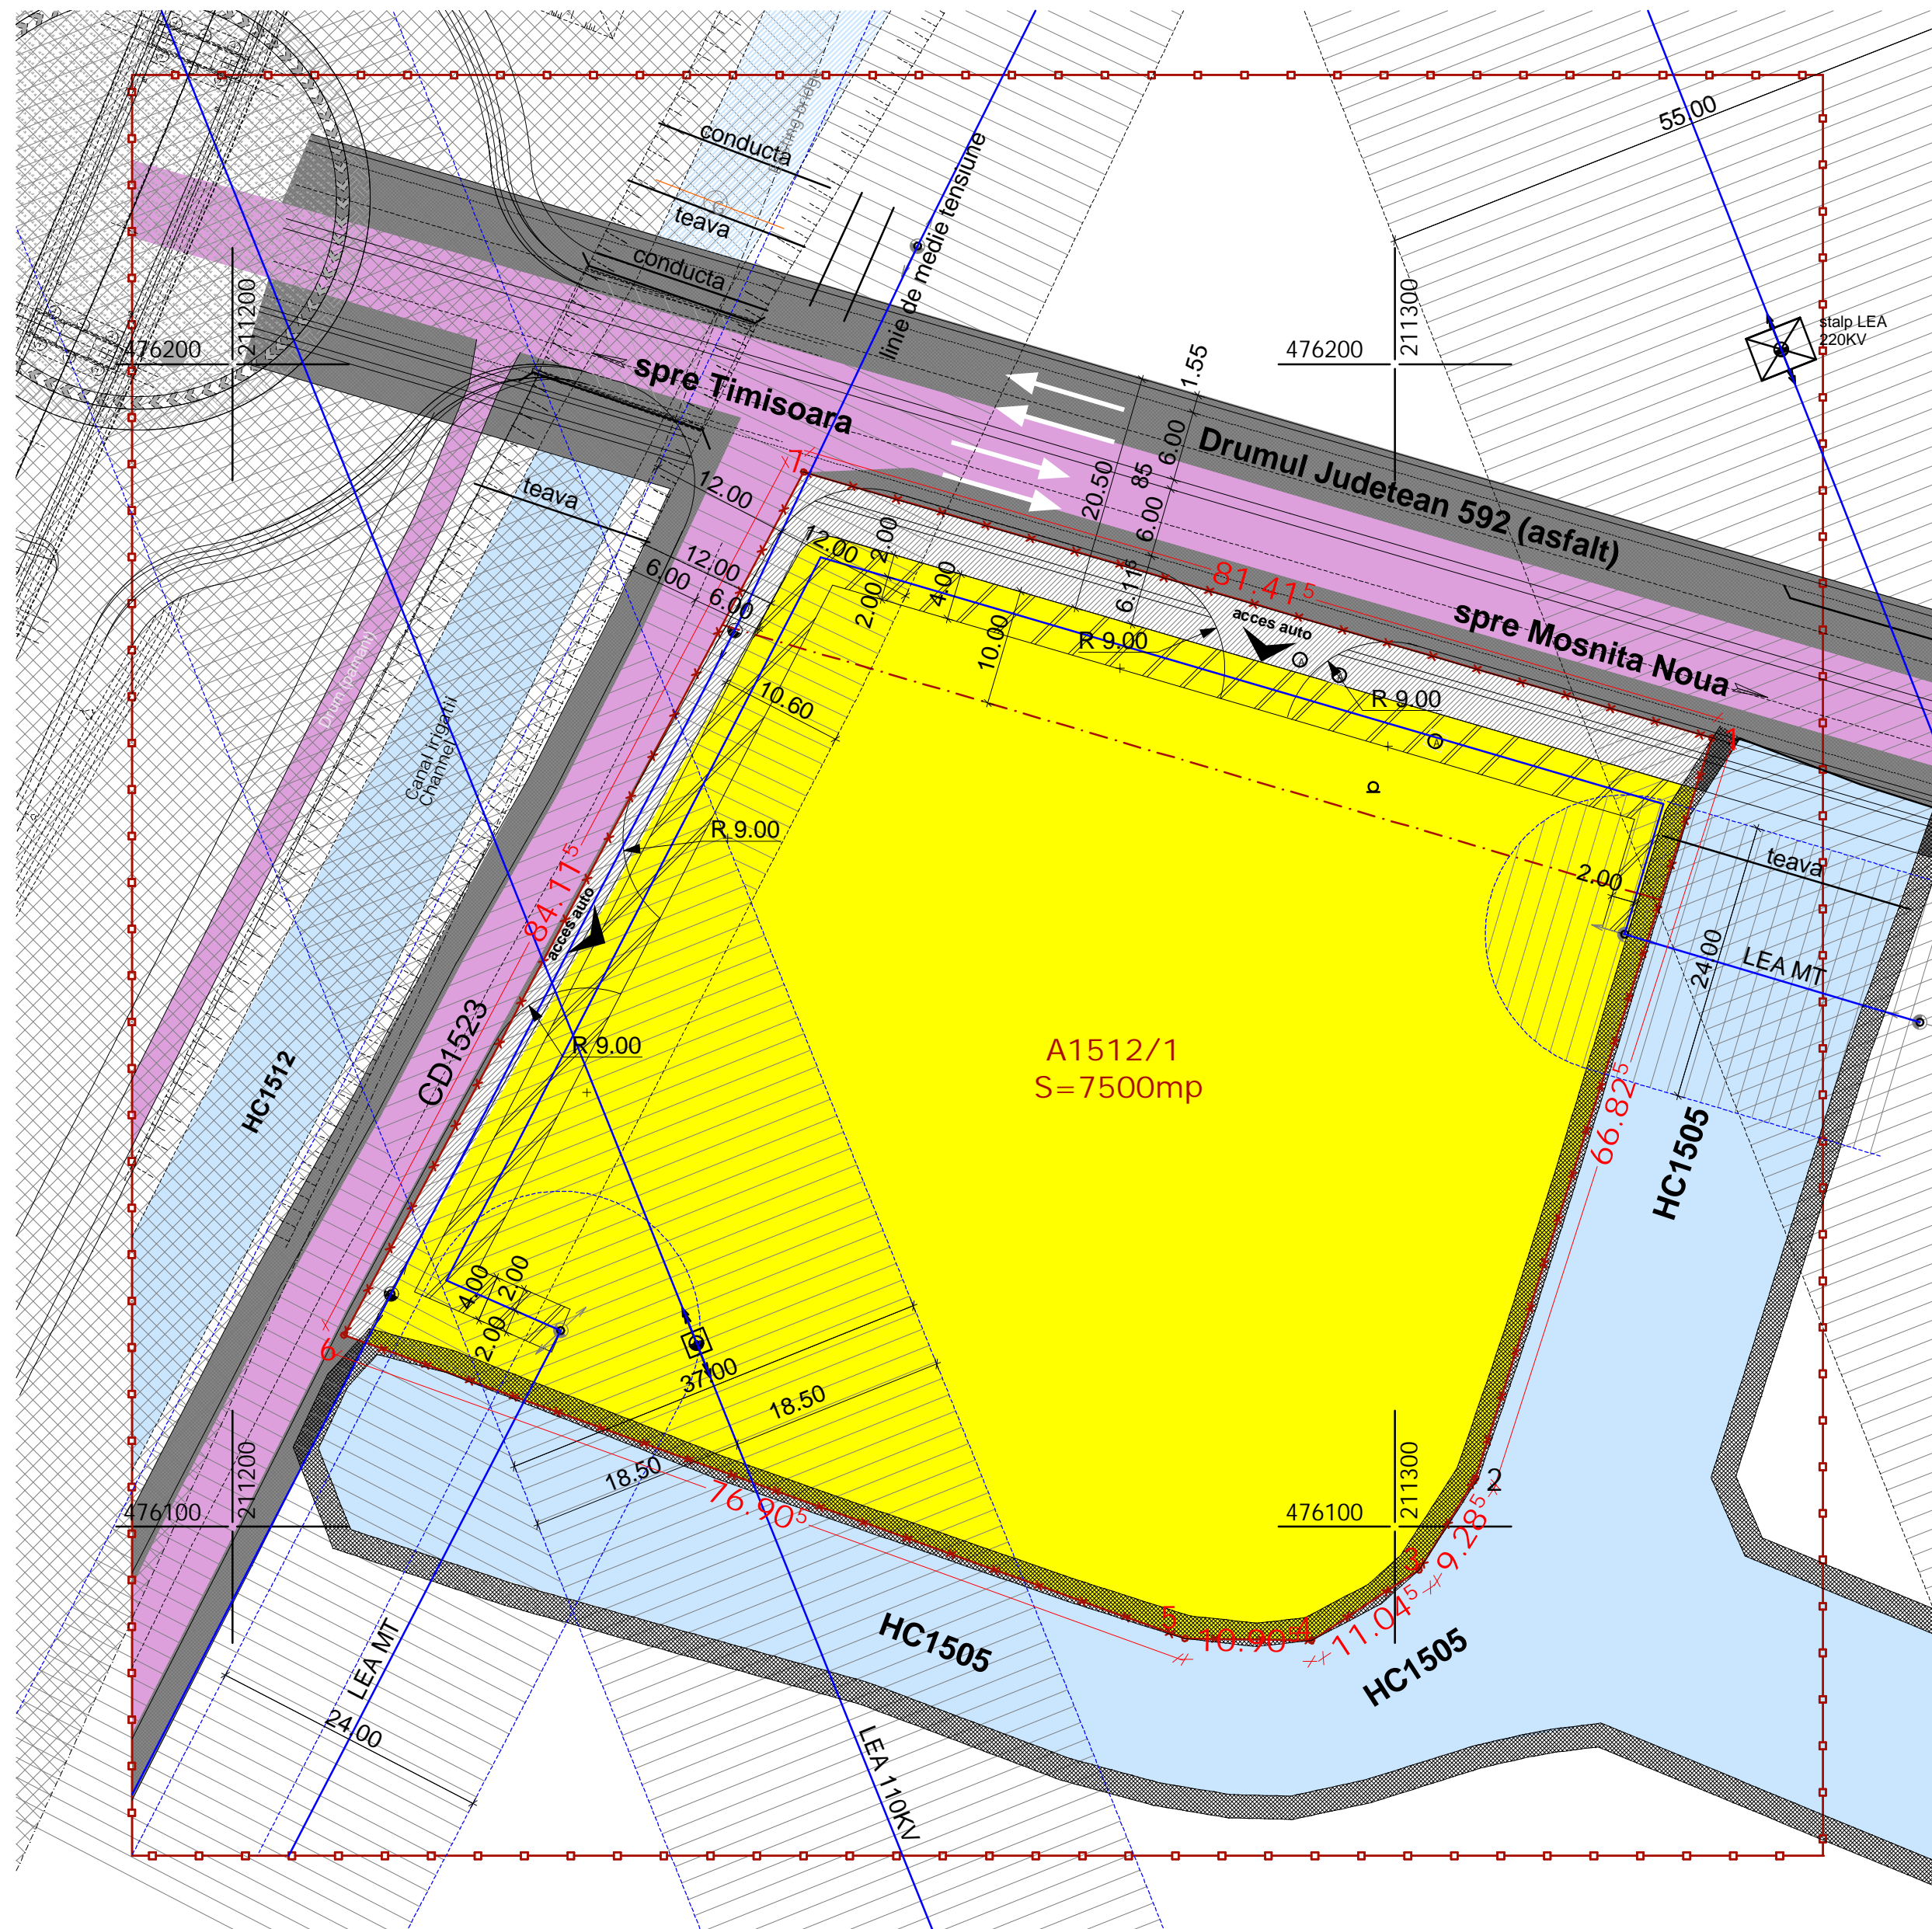

### LEGENDA:

- x — limita de proprietate
- o — limita zona studiata
- ⊙ conducta de gaz
- ⚡ stalp de inalta tensiune
- ⚡ stalp de joasa tensiune
- ⊙ camin de vizitare apa
- ▭ Canal Irigatii
- ▭ Drumuri existente
- ▭ Drumuri extinse
- ▭ Suprafata cedata in vederea realizarii drumurilor
- ▭ Teren ce ramane in proprietatea persoanei juridice

### Coordonate stereo 70

Nr. Pct.	X [m]	Y [m]
1	476167.842	211327.282
2	476104.190	211306.940
3	476096.279	211302.085
4	476090.225	211292.848
5	476090.397	211281.943
6	476116.484	211209.596
7	476190.722	211249.149

stampila CJT	stampila RUR	stampila OAR
--------------	--------------	--------------

Verificat/Expert	Nume, Prenume	Cerinta	Semnatura	Nr. Referat	Nr. Raport
S.C. 2ATIM PRO DESIGN S.R.L. Jud. TIMIS, Mun. TIMISOARA Calea Sagaiului, Nr. 29/A, Ap. 13 335/1251/2014 CUI 33168060 Tel./Fax: 0356-411328; Mobil: 0721-424360			PROIECT : <b>PUZ - UEm - Zona de mica productie, servicii de tip industrial si cvasiindustrial, comert en gros</b>		Pr. nr. <b>19/2016</b> Faza: <b>PUZ.</b>
Amplasament: Timisoara, CF 428286, Cad. A1512/1			Beneficiar: <b>ABBOUD MOHAMED, AL ABOUD ANA-SORINA, AL ABOUD ANA-MARIA</b>		<b>07.2016</b>
Proiectat:	arh. Gabriel T. Almajan	Plansa : UTILITATE PUBLICA			Scara: <b>1:500</b>
Aprobat:	arh. Gabriel T. Almajan				Pl. nr.:
Desenat:	arh. Gabriel T. Almajan				