


2007)

Plan Urbanistic Zonal

CONSTRUIRE COMPLEX LOCUINTE, BIROURI SI SERVICII IN REGIM DE INALTIME 2S+P+8E

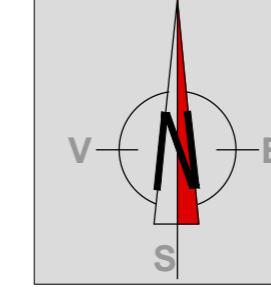

= SITUATIA EXISTENTA =

Benef.: S.C. SERVCON S.A.
Adresa: Timisoara
Str. Ion Ionescu de la Brad Nr. 27 A
jud.TIMIS

Amplasament:
C.F. 405205, top. 2234/1/1/1/1;
C.F. 425206, top. 2234/2/1/2;
C.F. 425163, top. 2234/2-5/2/3-2236/2/3;
TIMISOARA

DELIMITARI

- Limita zona studiata
- Limita proprietate /limita PUZ
- Limite topo inscrite in cf. existente
- Contur cladire existenta
- 9A - 11 Numere str. existente
- Limita intravilan Dumbravita
- Limita PUZ Aprobat
- Limita intravilan Timisoara

ZONIFICARE FUNCTIONALA

- TEREN NEEDIFICAT
- PROPRIETATE
- PUZ AVIZAT
- Constructii industriale existente
- Zona industriala
- Zona locuire < P+2
- Zona locuire > P+2
- Zona verde de aliniament existenta
- Zona servicii - existenta
- Padurea verde

CIRCULATII


- Drum existent
- Limita strazi existente

P.U.Z. "Zona locuinte colective, servicii si functiui complementare", str. Ion Ionescu de la Brad Nr. 15, Str. Constructorilor, Timisoara (HCLMT 545/16.12.2008)

P.U.Z. "Complex de locuinte si functiuni complementare", str. Constructorilor, Timisoara (HCLMT 301/13.05.2008)

P.U.Z. "Complex rezidential TAGOR", str. Constructorilor, Timisoara (HCLMT 382/29.11.2011)

inistic supus informarii si publicului
"Struire Supermarket Lidl" 2013

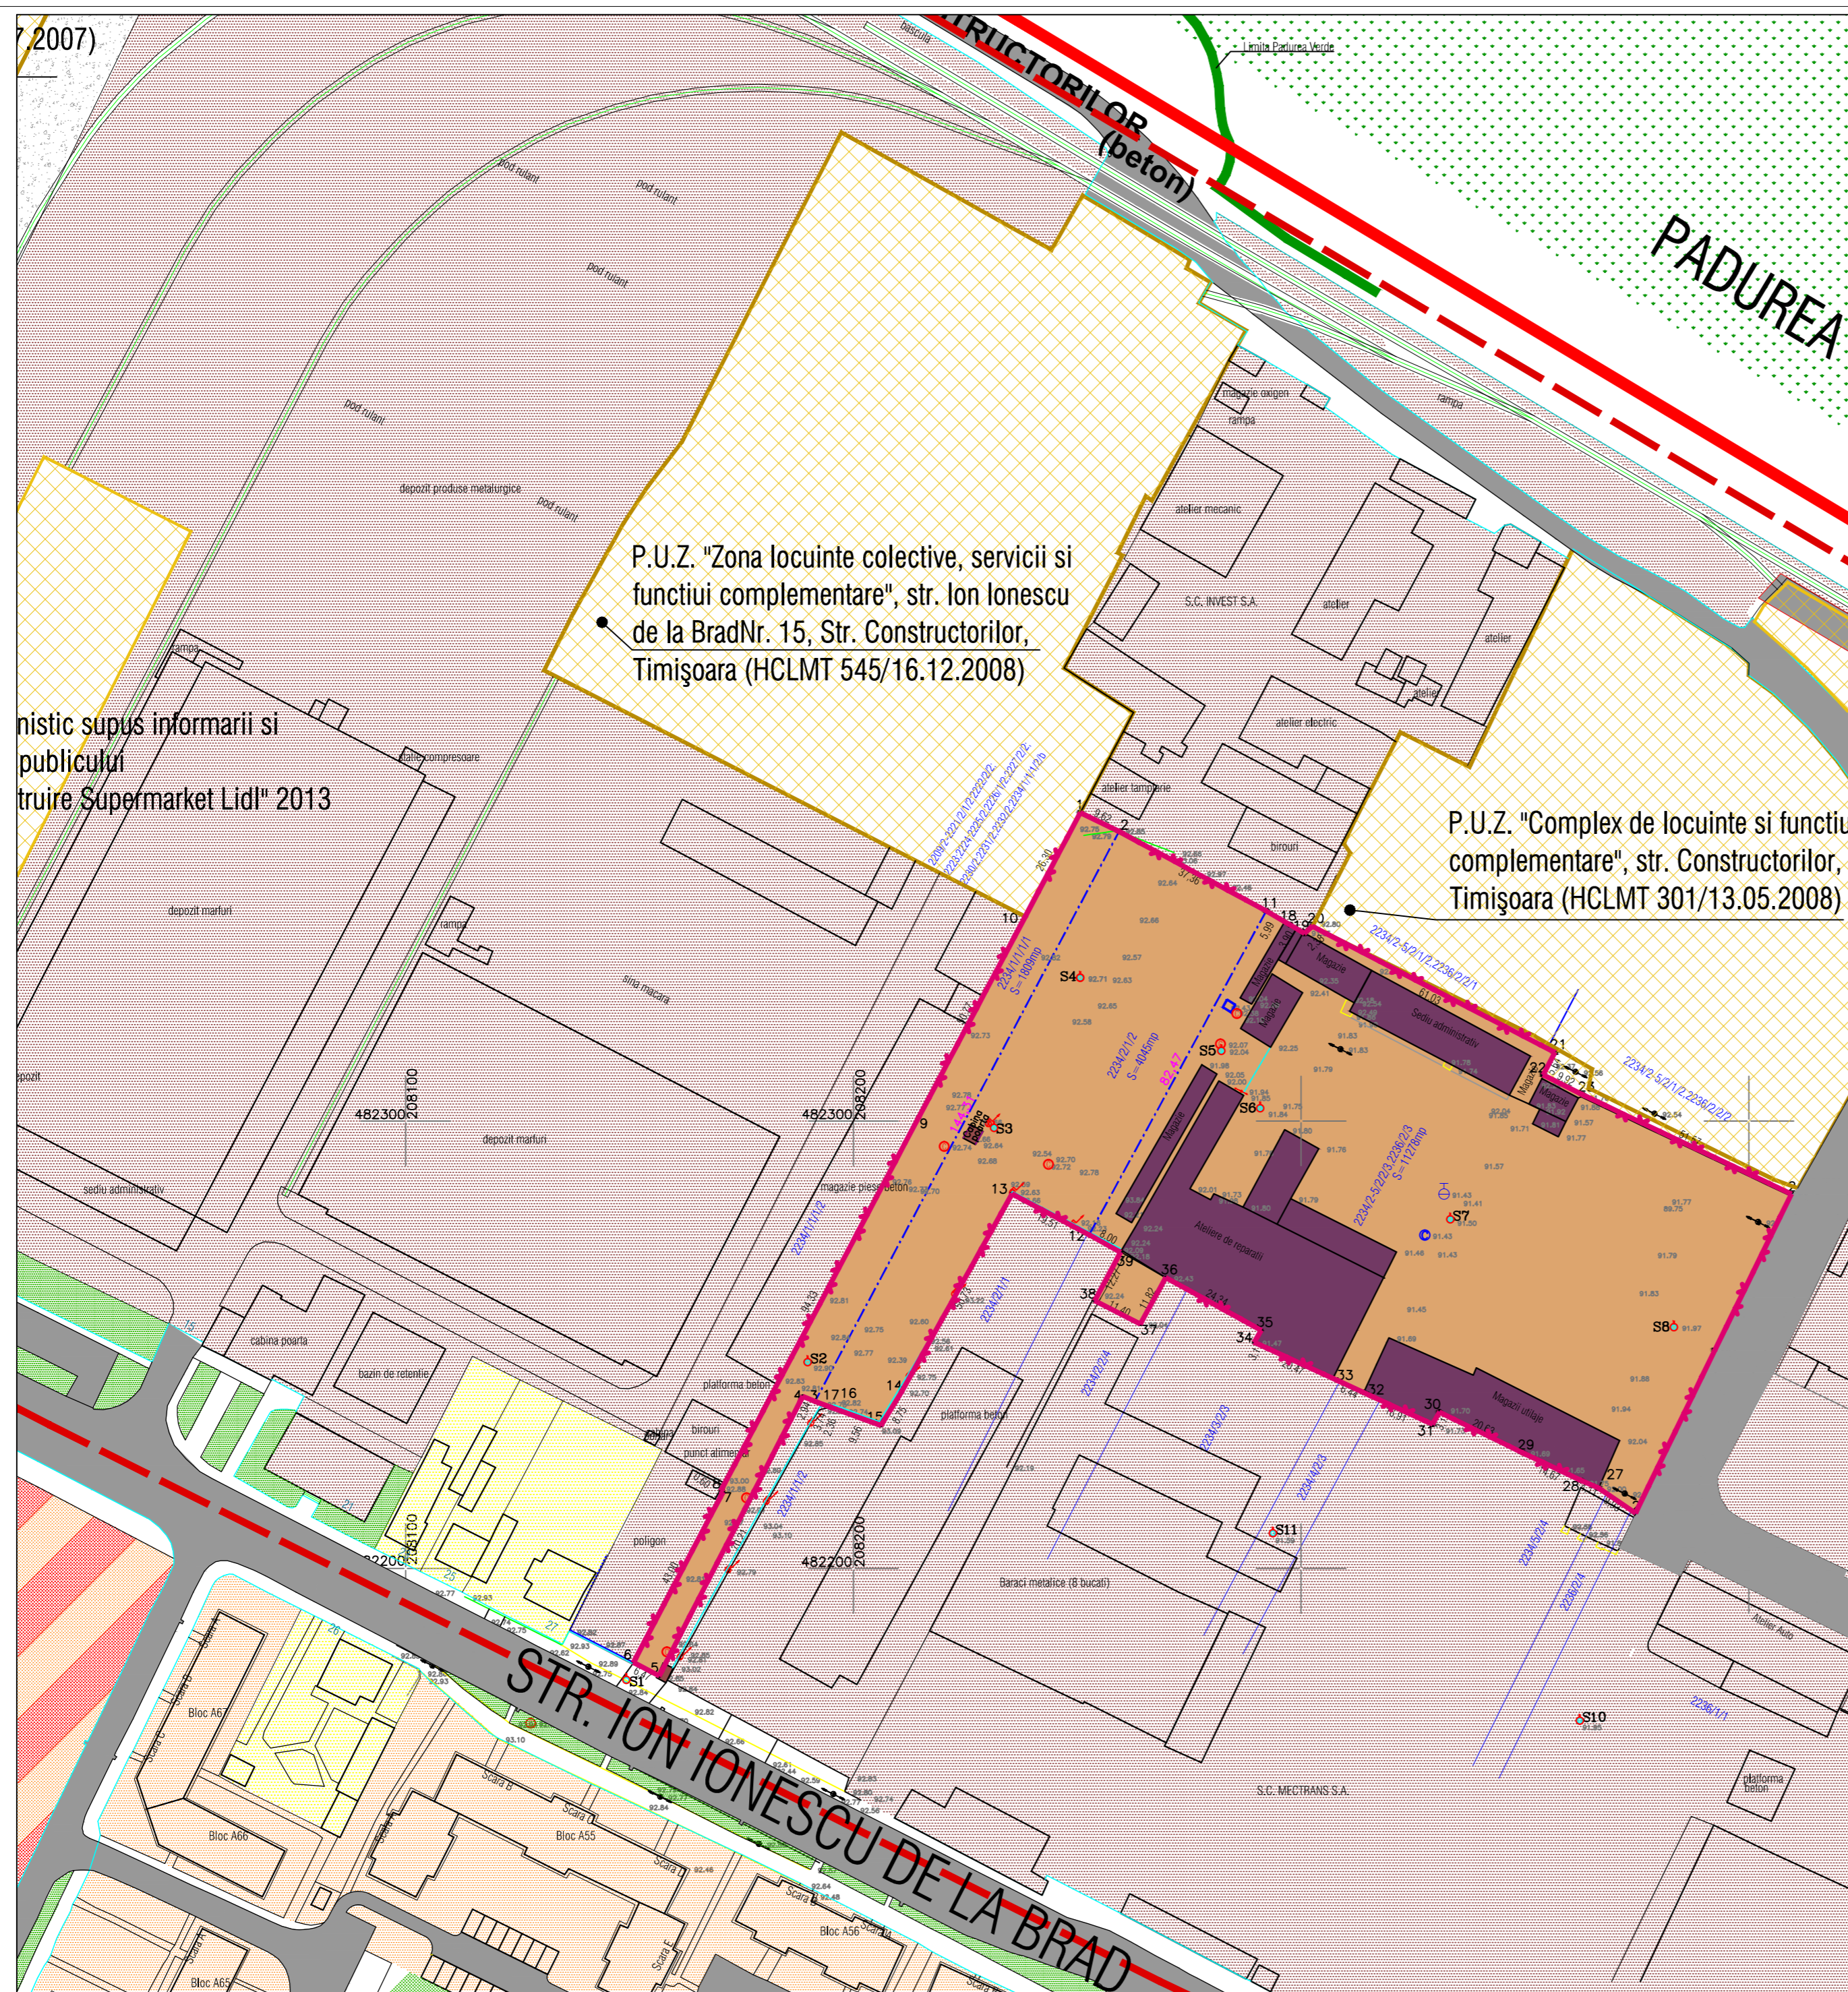

Verificator/Expert	Nume	Semnatura	Cerinta	Referat / Expertiza nr./data	Proiect nr:
	J35/834/2002			Beneficiar: S.C. SERVCON S.R.L. Timisoara, Str. Ion Ionescu de la Brad nr. 27A	153/2011
Specificatie	Nume	Semnatura	Scara: 1:5000	Titlu proiect: "Construire complex locuinte, birouri si servicii in regim de inaltime 2S+P+8E" - elaborare ETAPA 1PUZ pentru emitere Aviz de oportunitate, Timisoara, Str. Ion Ionescu de la Brad Nr. 27/A C.F. 405205, top. 2234/1/1/1/1; C.F. 425206, top. 2234/2/1/2; C.F. 425163, top. 2234/2-5/2/3-2236/2/3;	Faza: P.U.Z.
Sei proiect	arh. Dan BELEA			Titlu plansa: SITUATIA EXISTENTA	Pl. nr: 02
Proiectat	arh. Dan BELEA		08		
Desenat	arh. Ruxandra FILIP		2015		