



INCADRARE IN P.U.G.

INCADRARE IN MASTERPLAN


LEGENDA

SITUATIA EXISTENTA

- Limita de proprietate teren studiat
- Limite cadastrale
- Cladiri existente
- Drum existent

SITUATIA PROPUSA

- Drum propus
- Constructii propuse
- Alei auto, alei pietonale, parcuri propuse
- Spatii verzi
- ▶ Acces auto pe parcela
- ▶ Acces auto si pietonal

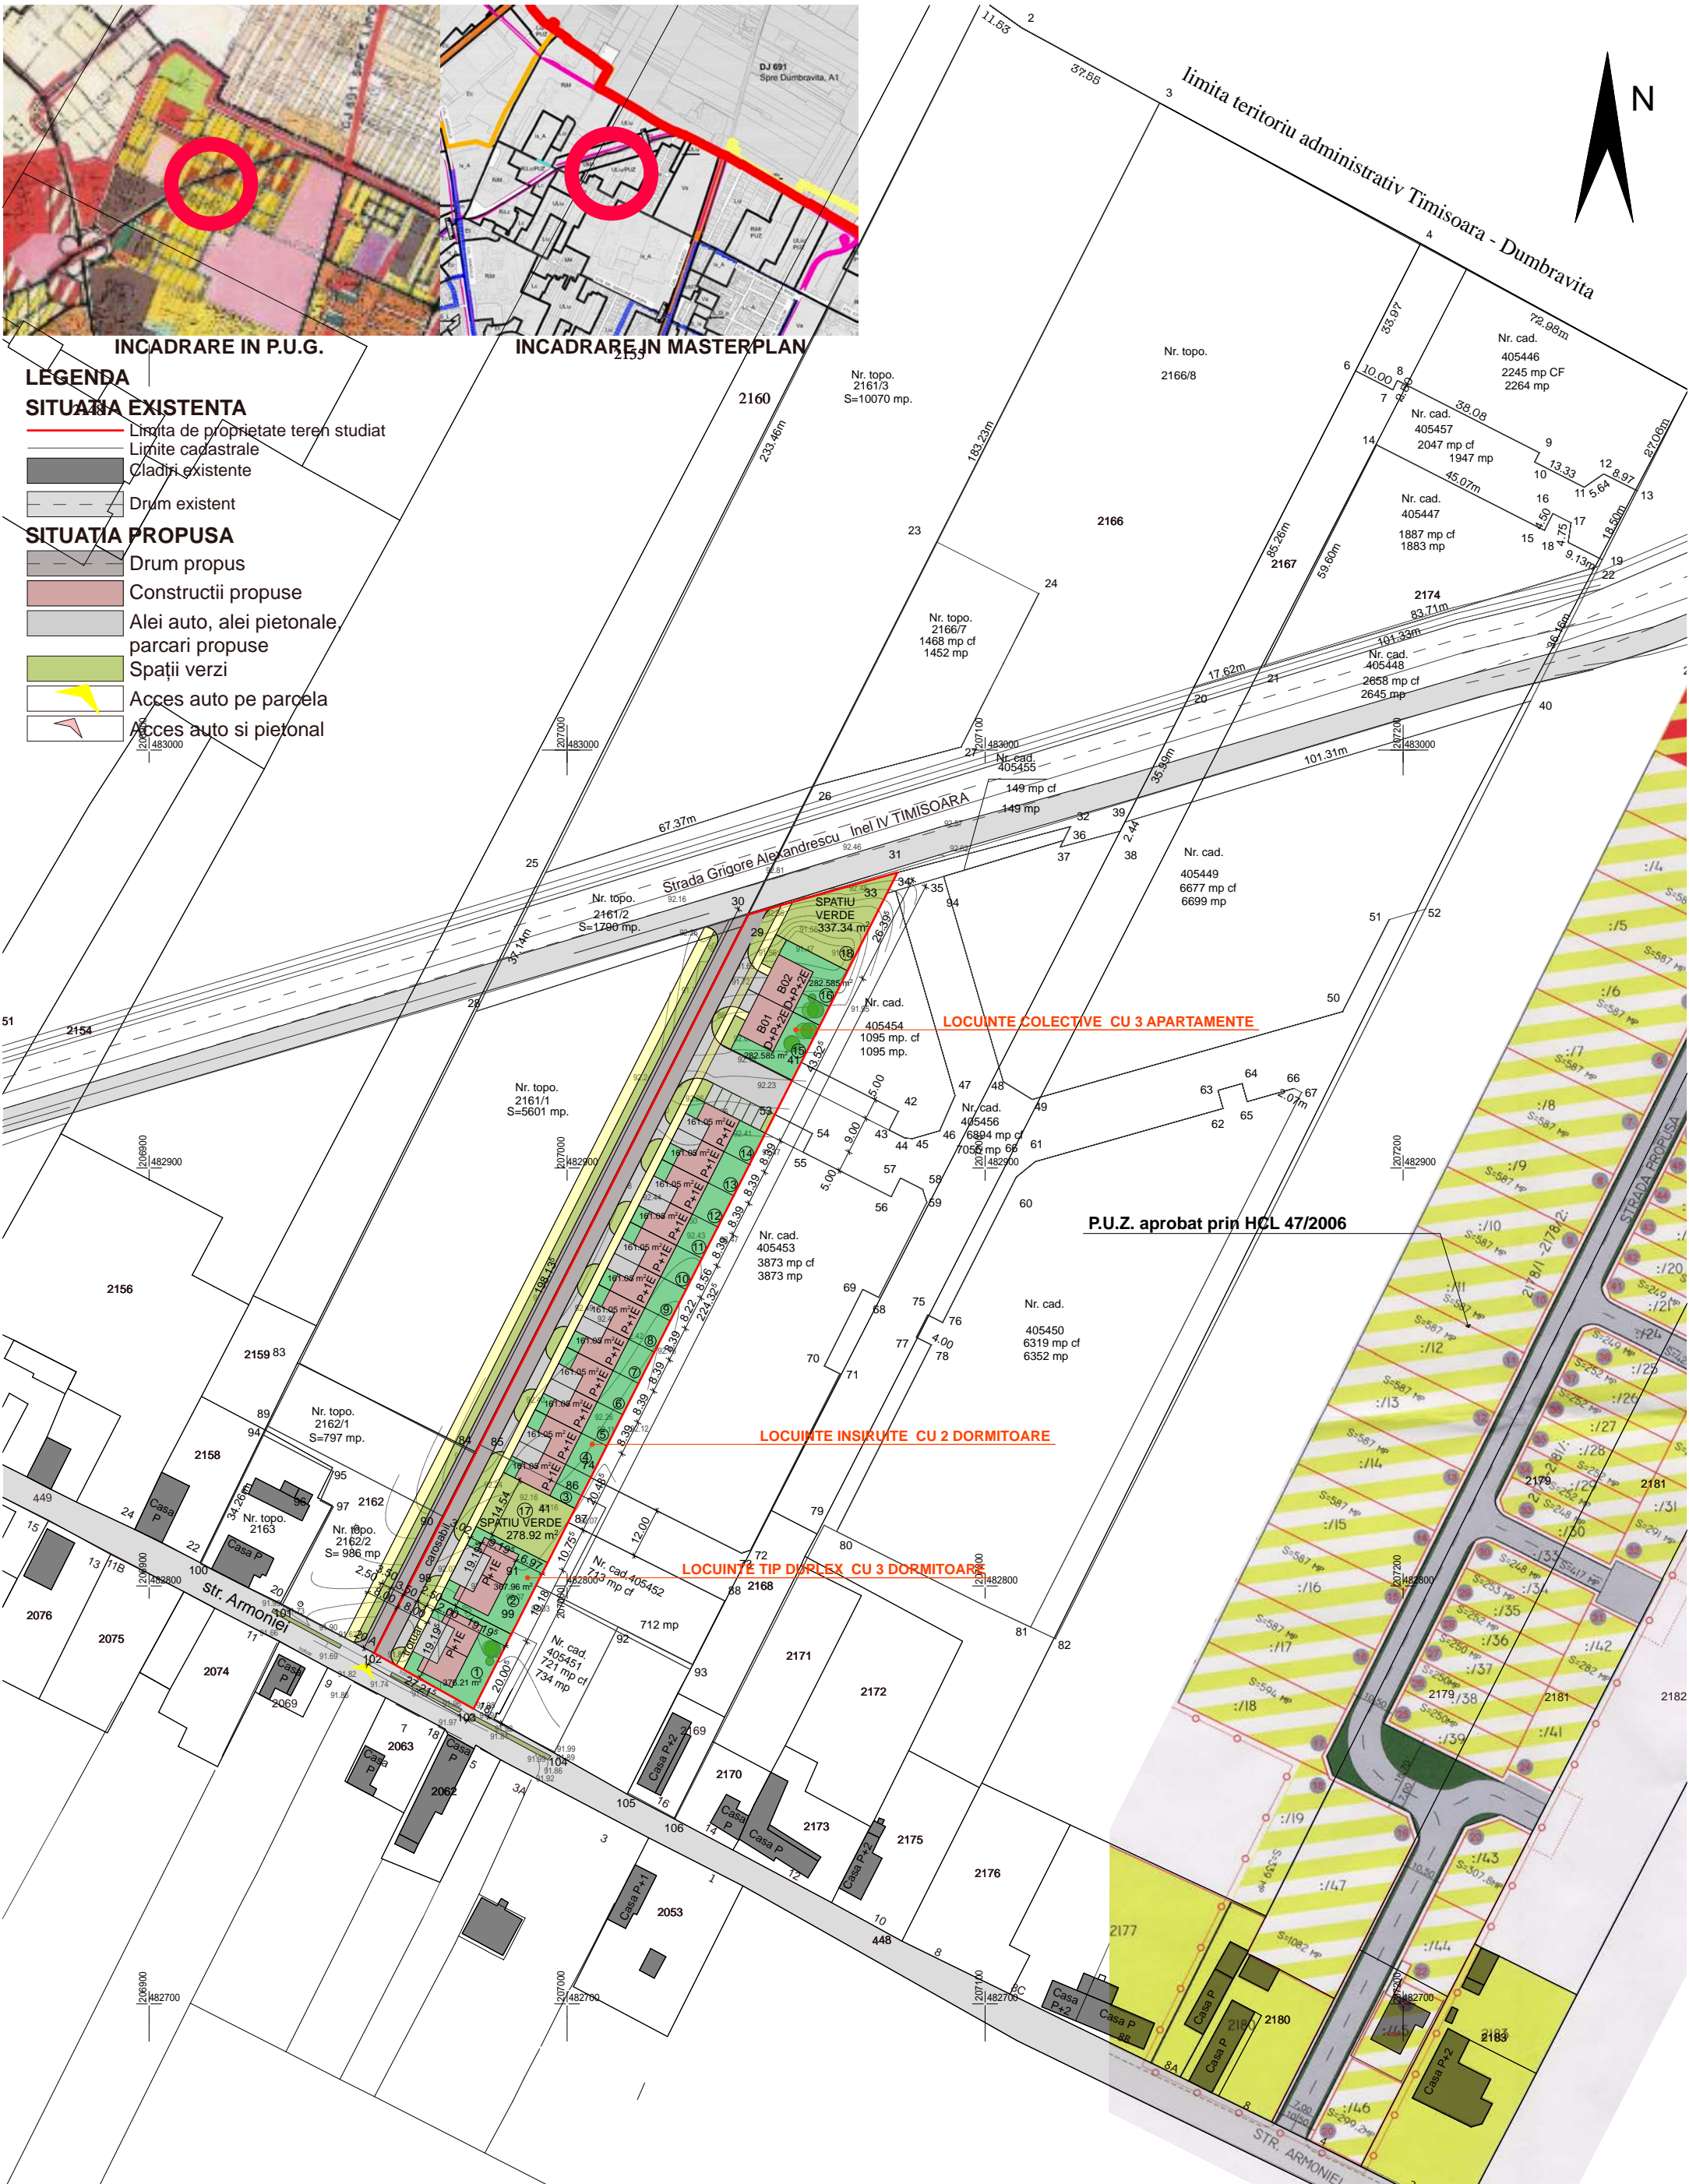

P.U.Z. aprobat prin HCL 47/2006

ARHITEKT STUDIO A srl TIMISOARA str. dr. Nicolae Paulescu nr. 1.ap. 20 J35/3200/1994		PROIECT : P.U.Z. - Zona mixta case insiruite, locuinte colective si functiuni complementare AMPLASAMENT : Timisoara, strada Armoniei, nr. 18, judetul Timis BENEFICIARI : S.C. PATROM S.R.L.		Nr. proiect 11 09/2015
sef proiect	arh. IONASIU ADRIAN FLORIN	scara	OBIECT : P.U.Z. - Zona mixta case insiruite, locuinte colective si functiuni complementare PLANSA : POSIBILITATI DE MOBILIARE	faza P.U.Z. plansa nr. A 04
proiectat	arh. CAPRARU ROXANA	1 / :1000		
desenat	arh. CAPRARU ROXANA	data		
verificat	arh. IONASIU ADRIAN FLORIN	09/2015		