



INCADRARE IN P.U.G.


LEGENDA

SITUATIA EXISTENTA

- Limita de proprietate teren studiat
- Limite cadastrale
- Cladiri existente
- Drum existent
- Teren proprietate privata



limita teritoriu administrativ Timisoara - Dumbravita

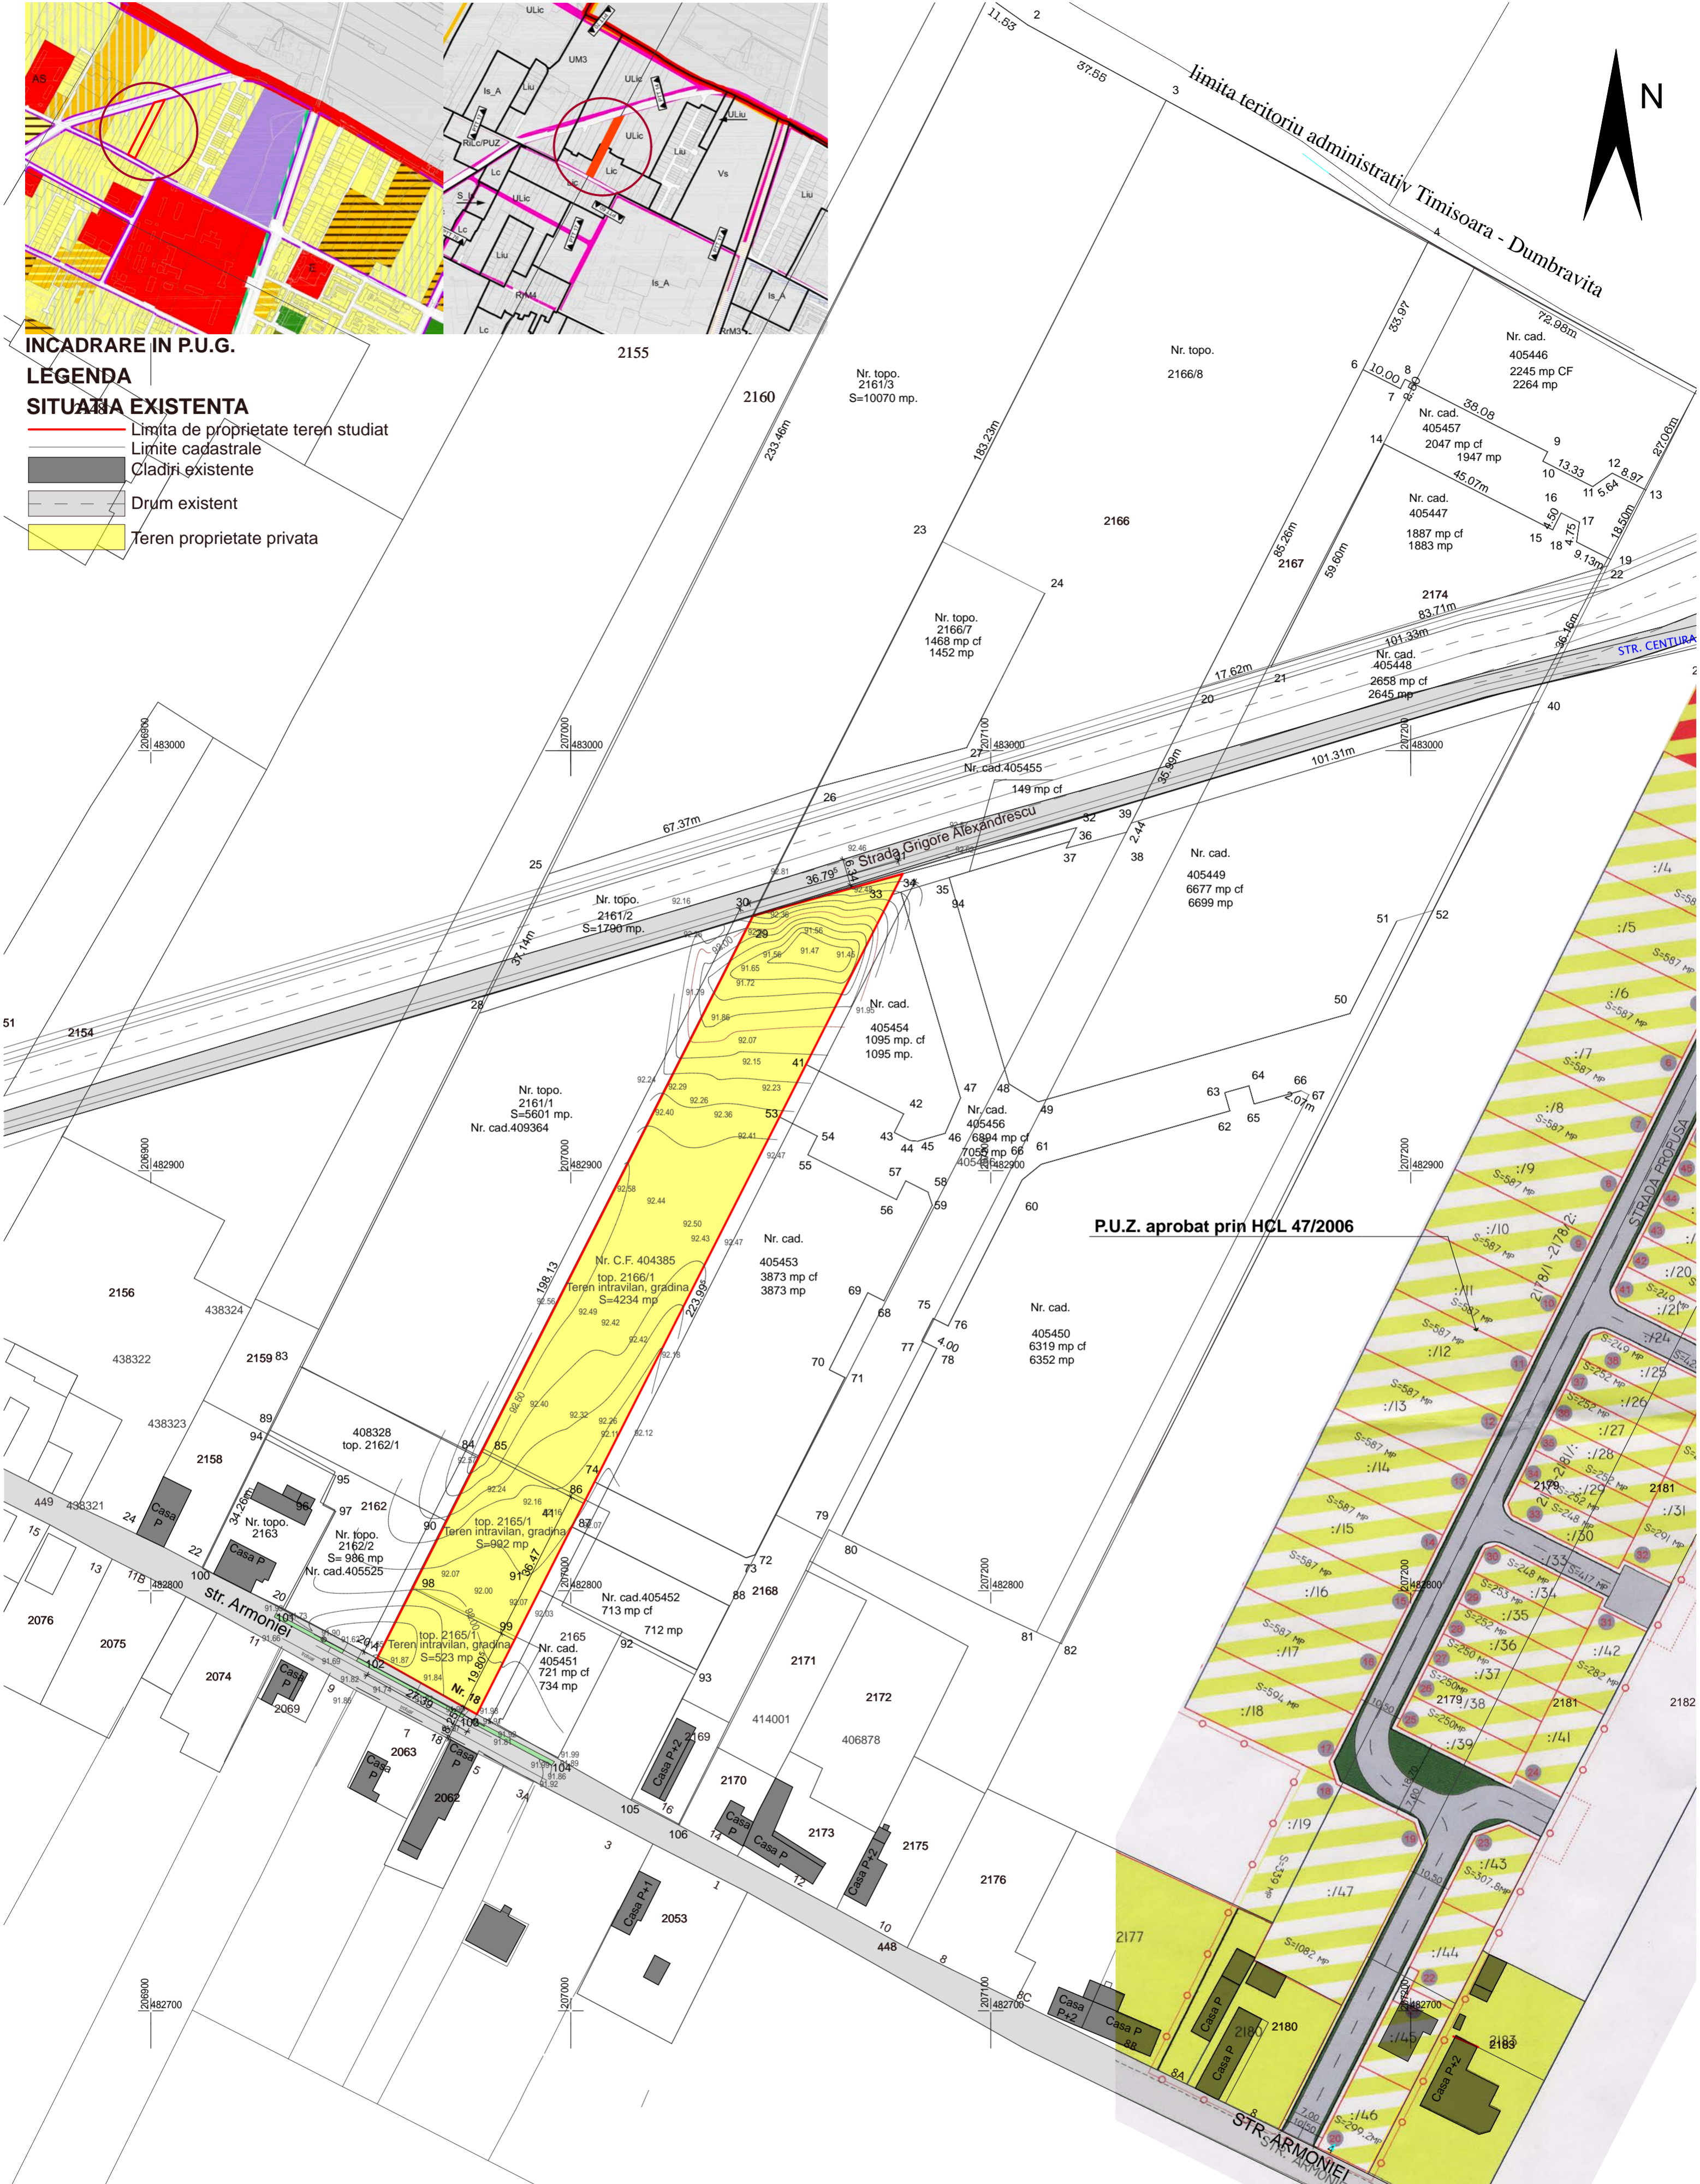

ARHITEKT STUDIO A srl			PROIECT : P.U.Z. - Zona mixta case insiruite, locuinte colective si functiuni complementare	Nr. proiect	
TIMISOARA str. dr. Nicolae Paulescu nr.1.ap. 20			AMPLASAMENT : Timisoara, strada Armoniei, nr. 18, judetul Timis	11	
J35/3200/1994			BENEFICIARI : S.C. PATROM S.R.L.	09/2015	
sef proiect	arh. IONAȘIU ADRIAN FLORIN	scara	OBIECT : P.U.Z. - Zona mixta case insiruite, locuinte colective si functiuni complementare	faza P.U.Z.	
proiectat	arh. CAPRARU ROXANA	1/1000			
desenat	arh. CAPRARU ROXANA	data		PLANSA : PLAN SITUATIE EXISTENTA	plansa nr.
verificat	arh. IONAȘIU ADRIAN FLORIN	09/2015		A 02	