


PUZ - UM3 - Zona urbanizare - zona mixta cu regim de construire deschis, adiacenta principalelor artere de trafic

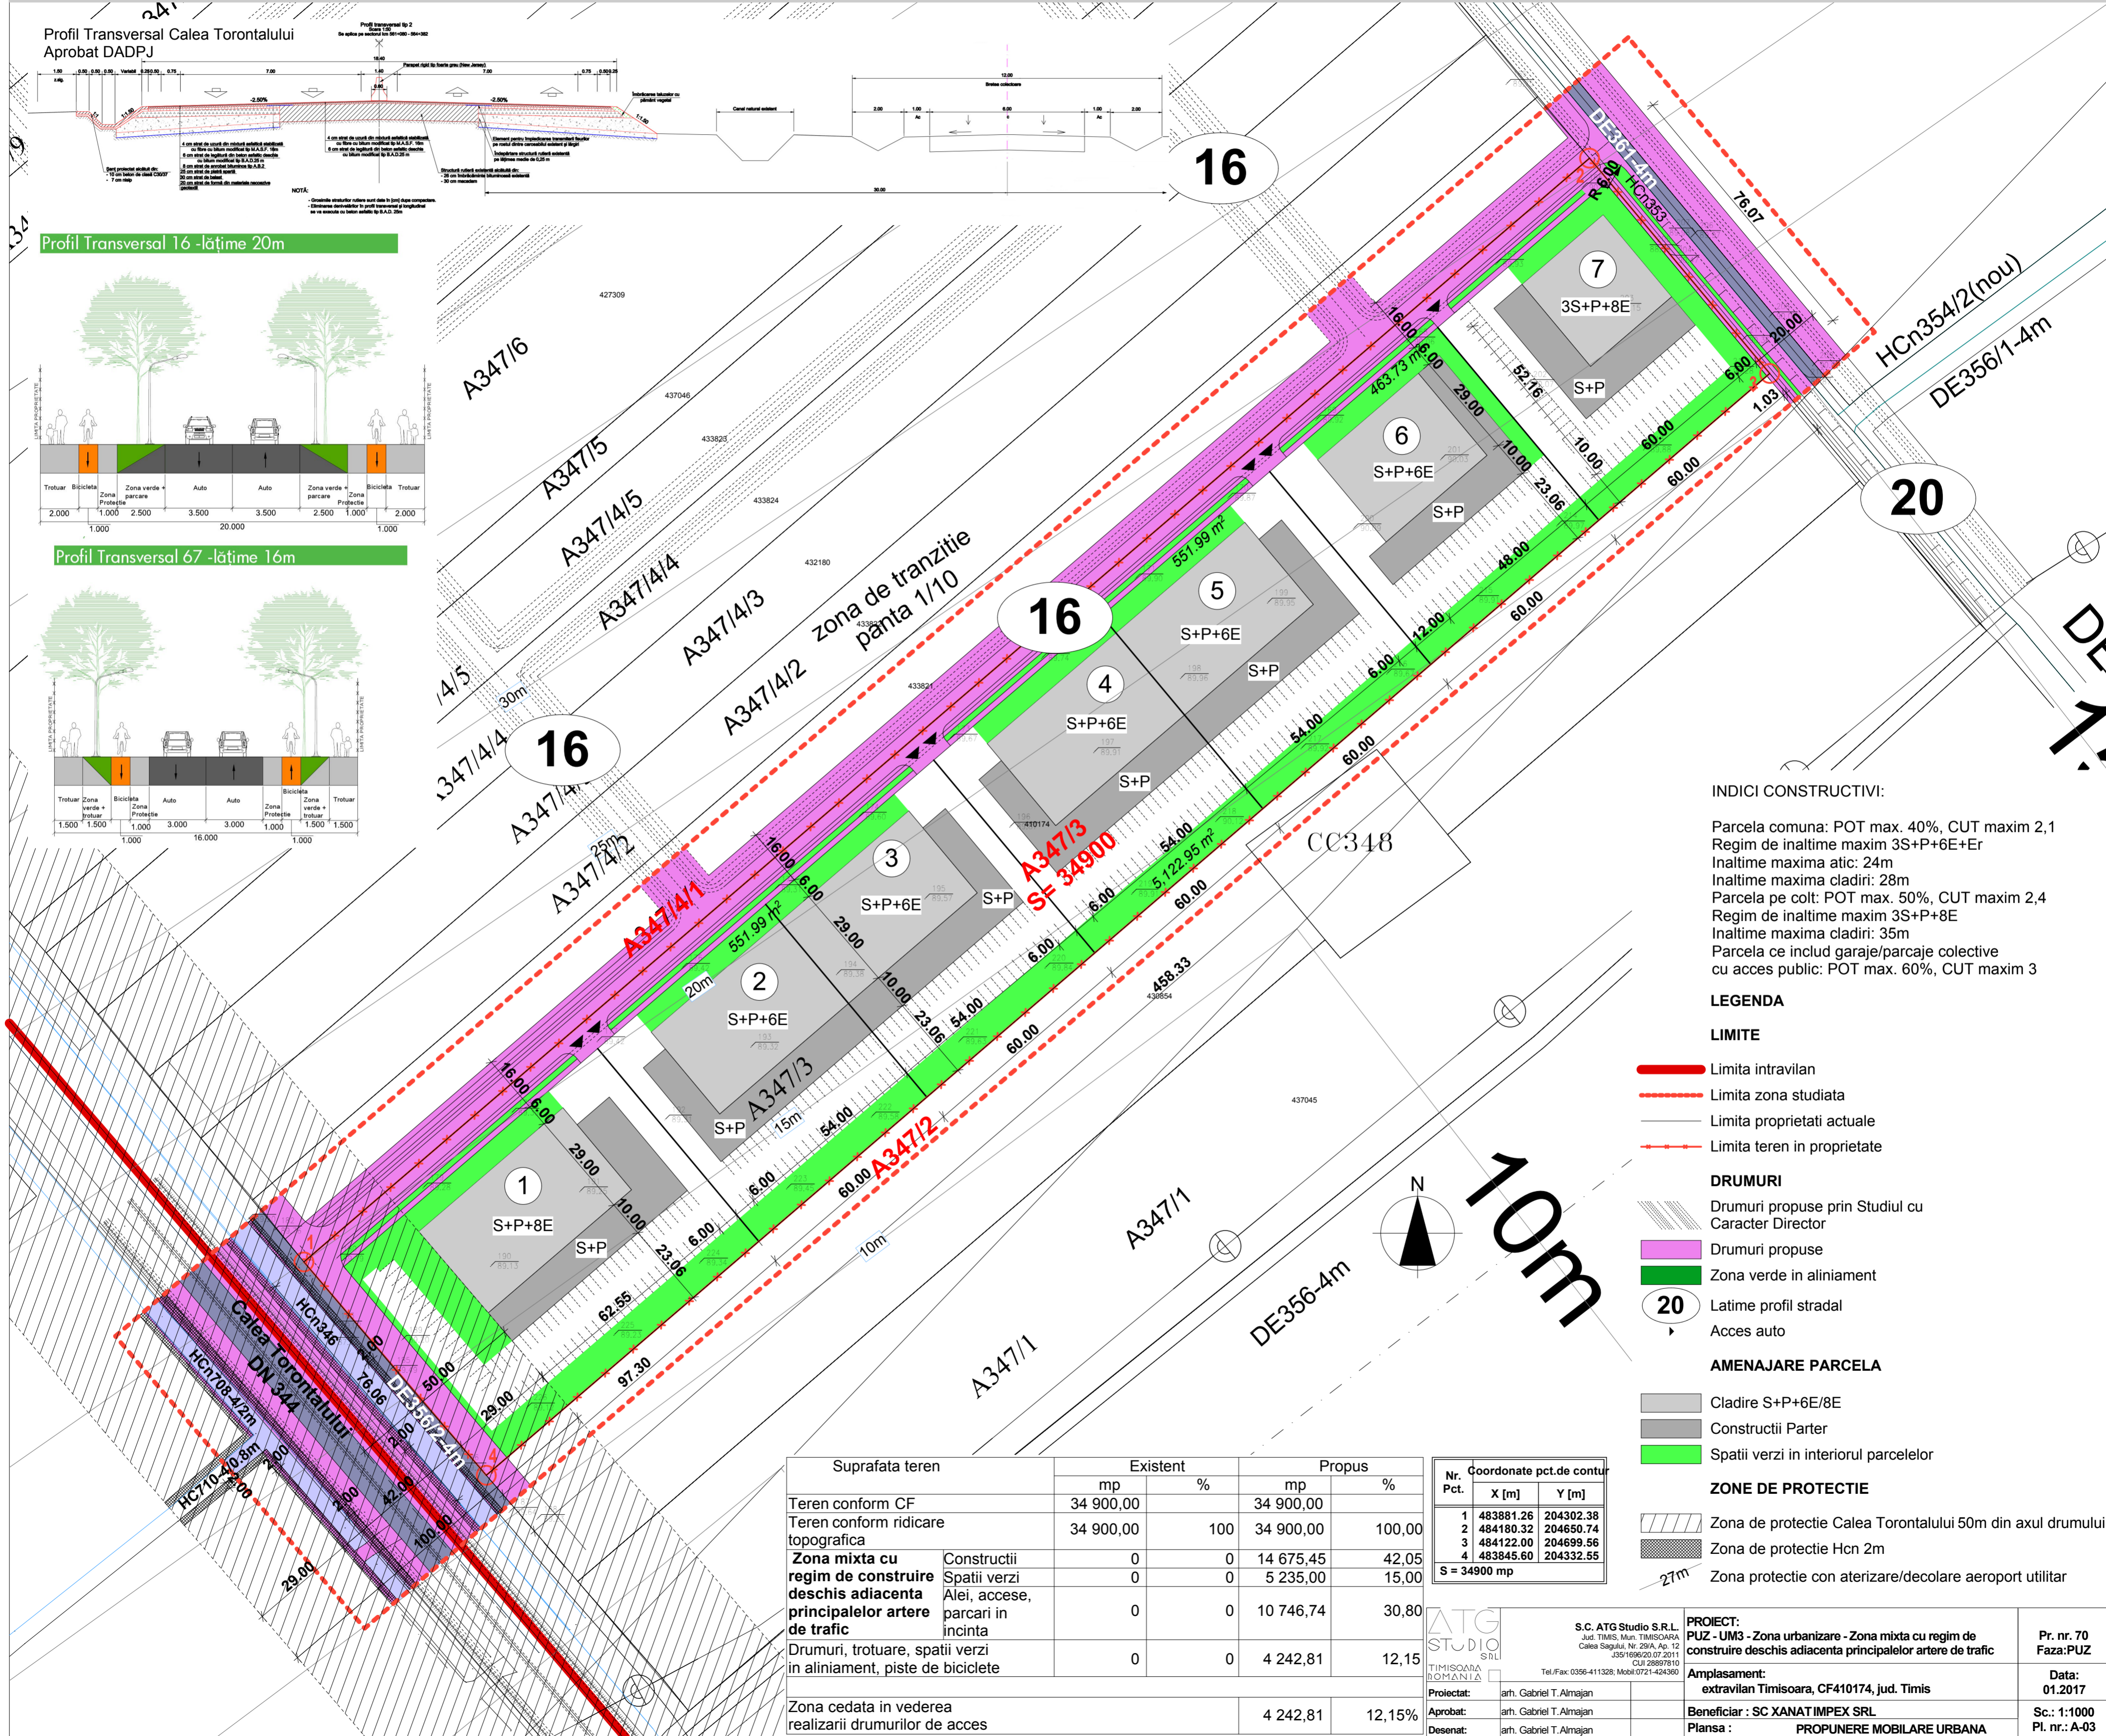

Suprafata teren	Existent		Propus	
	mp	%	mp	%
Teren conform CF	34 900,00		34 900,00	
Teren conform ridicare topografica	34 900,00	100	34 900,00	100,00
Zona mixta cu regim de construire deschis adiacenta principalelor artere de trafic	Constructii	0	14 675,45	42,05
	Spatii verzi	0	5 235,00	15,00
	Alei, accese, parcari in incinta	0	10 746,74	30,80
Drumuri, trotuare, spatii verzi in aliniament, piste de biciclete	0	0	4 242,81	12,15
Zona cedata in vederea realizarii drumurilor de acces			4 242,81	12,15%

Nr. Pct.	Coordonate pct.de contur	
	X [m]	Y [m]
1	483881.26	204302.38
2	484180.32	204650.74
3	484122.00	204699.56
4	483845.60	204332.55
S = 34900 mp		

ATG STUDIO SRL
 S.C. ATG Studio S.R.L.
 Jud. TIMIS, Mun. TIMISOARA
 Calea Sagului, Nr. 29A, Ap. 12
 J35/1696/20.07.2011
 CUI 23697910
 Tel./Fax: 0356-411328; Mobil: 0721-424360

PROIECT:
 PUZ - UM3 - Zona urbanizare - Zona mixta cu regim de construire deschis adiacenta principalelor artere de trafic

Amplasament:
 extravilan Timisoara, CF410174, jud. Timis

Beneficiar: SC XANATIMPEX SRL

Plansa: PROPUNERE MOBILARE URBANA

Pr. nr. 70
Faza: PUZ
Data: 01.2017
Sc.: 1:1000
Pl. nr.: A-03