


# PUZ - UM3 - Zona urbanizare - zona mixta cu regim de construire deschis, adiacenta principalelor artere de trafic

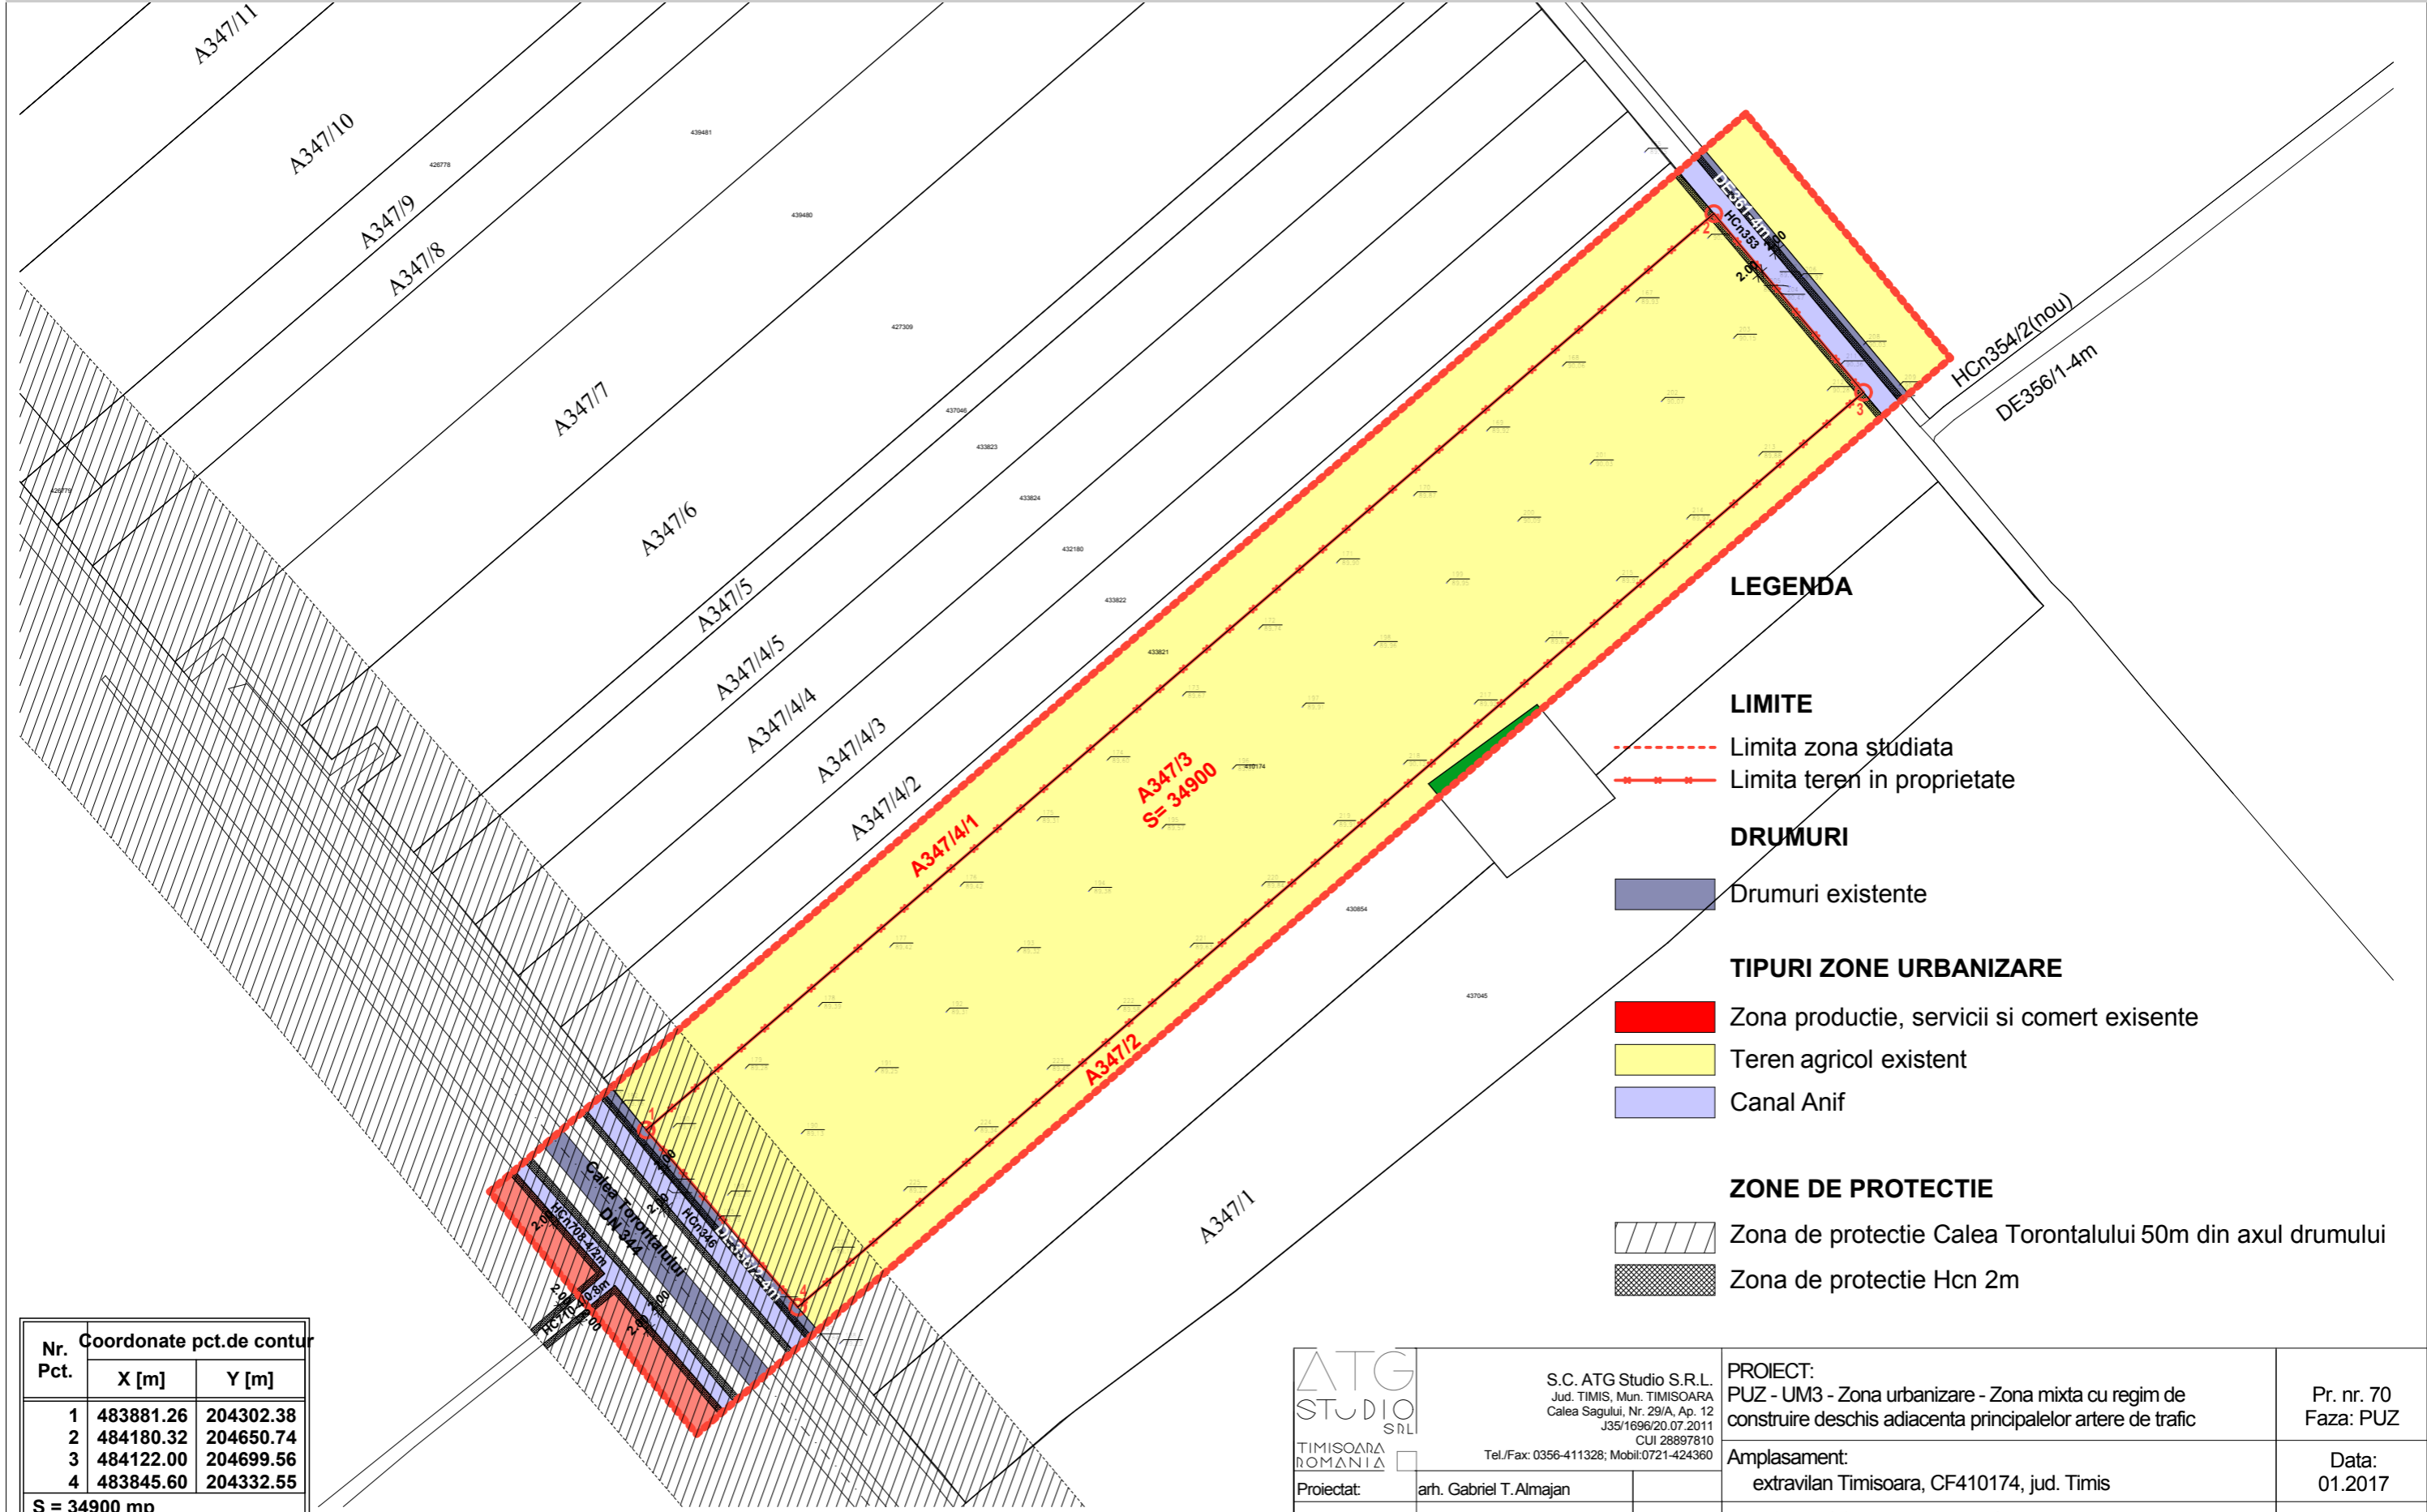

Nr. Pct.	Coordonate pct.de contur	
	X [m]	Y [m]
1	483881.26	204302.38
2	484180.32	204650.74
3	484122.00	204699.56
4	483845.60	204332.55
<b>S = 34900 mp</b>		

 S.C. ATG Studio S.R.L. Jud. TIMIS, Mun. TIMISOARA Calea Sagului, Nr. 29/A, Ap. 12 J35/1696/20.07.2011 CUI 28897810 Tel./Fax: 0356-411328; Mobil:0721-424360	PROIECT: PUZ - UM3 - Zona urbanizare - Zona mixta cu regim de construire deschis adiacenta principalelor artere de trafic	Pr. nr. 70 Faza: PUZ
	Amplasament: extravilan Timisoara, CF410174, jud. Timis	Data: 01.2017
Proiectat: arh. Gabriel T. Almajan Aprobat: arh. Gabriel T. Almajan Desenat: arh. Gabriel T. Almajan	Beneficiar : SC XANAT IMPEX SRL Plansa : PLAN DE SITUATIE EXISTENT	Sc.: 1:2000 Pl. nr.: A-01