


Varianta 1

1:1000

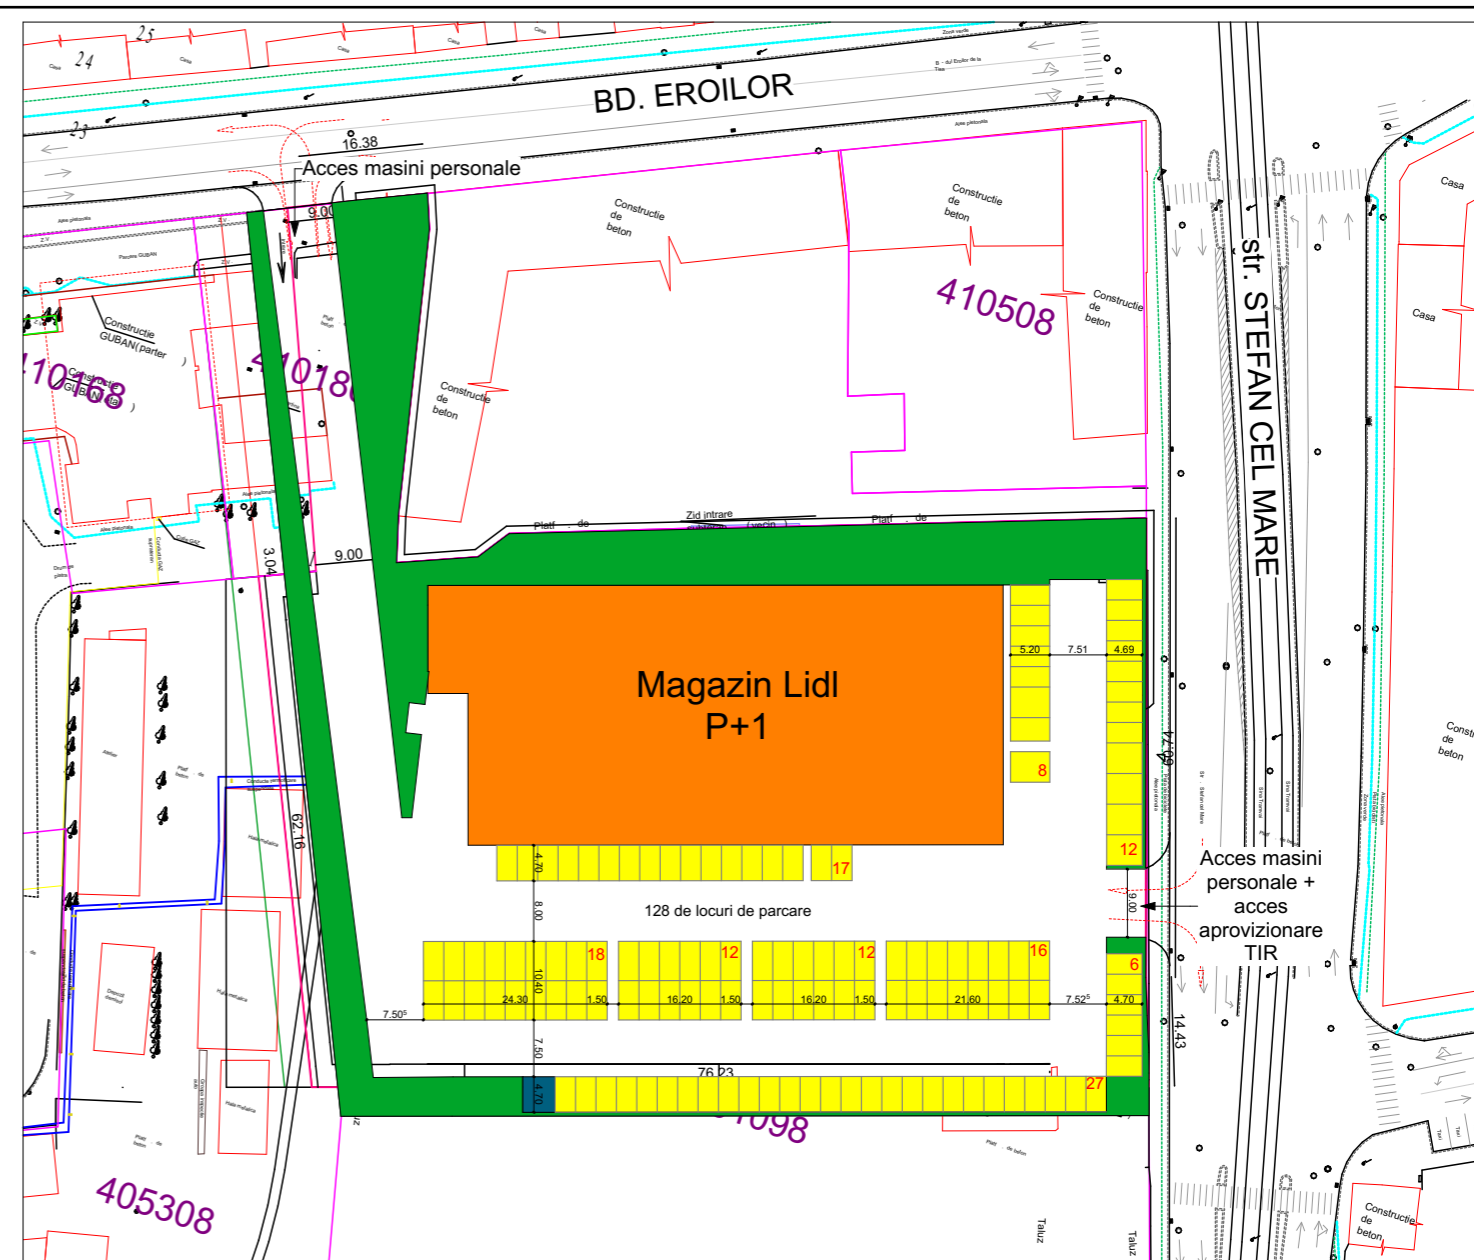

Varianta 2

1:1000

Arii parcela implementare magazin Lidl		
Denumire	Valuare	Procent
Arie teren Lidl	9430	100%
Arie drumuri	3040.50	32.25%
Arie edificabila	202.34	2.15%
Arie magazin Lidl	2507.78	26.60%
Arie parcar	1793	19%
Arie zona verde	1886.38	20%

POT maxim propus - 50%
CUT maxim propus 2.4
 (valori cf. PUG R3/2012)
Regim de inaltime propus P+1

Arii parcela implementare magazin Lidl		
Denumire	Valuare	Procent
Arie teren Lidl	9430	100%
Arie drumuri	3260.64	34.58%
Arie edificabila	20	0.21%
Arie magazin Lidl	2507.78	26.60%
Arie parcar	1755.13	18.61%
Arie zona verde	1886.45	20%

POT maxim propus - 50%
CUT maxim propus 2.4
 (valori cf. PUG R3/2012)
Regim de inaltime propus P+1

Verificator:		Cerinte:	
Proiectant General	SUBCONTROL srl R 7705858; J35/929/1995 tel: 004.0356.101124 www.subcontrol.ro str. FC Ripensia 7A, 300575 Timisoara/RO	Beneficiar:	SC LIDL ROMANIA SCS
Sef Proiect:	jur. Ruxandra BADESCU Semnatura: <i>[Signature]</i>	Titlu Proiect:	PUZ SUPERMARKET LIDL Timisoara, bd. Eroilor/str. Stefan cel Mare
Proiectant Arhitectura	PLANCONTROL srl RO18220238; J35/3973/2005 tel: 004.0356.101125 www.plancontrol.ro str. FC Ripensia 7A, 300575 Timisoara/RO	Titlu Plansa:	Plan situatie propusa
Specificatie:	Nume:	Semnatura:	Scara: 1:1000
Sef Proiect de specialitate	Arh. Daniel TELLMAN Semnatura: <i>[Signature]</i>	Data initiala:	
Proiectat:	Arh. Daniel TELLMAN	Data imprimare:	07-Dec-17
Desenat:	Arh. Oana JOSAN		
		Proiect nr:	2221.07.1
		Faza:	A.O.
		Plansa nr:	A.05
		Rev:	