


# PUZ - UEM - Zona urbanizare - zona de mica productie, servicii de tip industrial si cvasiindustrial, comert engros

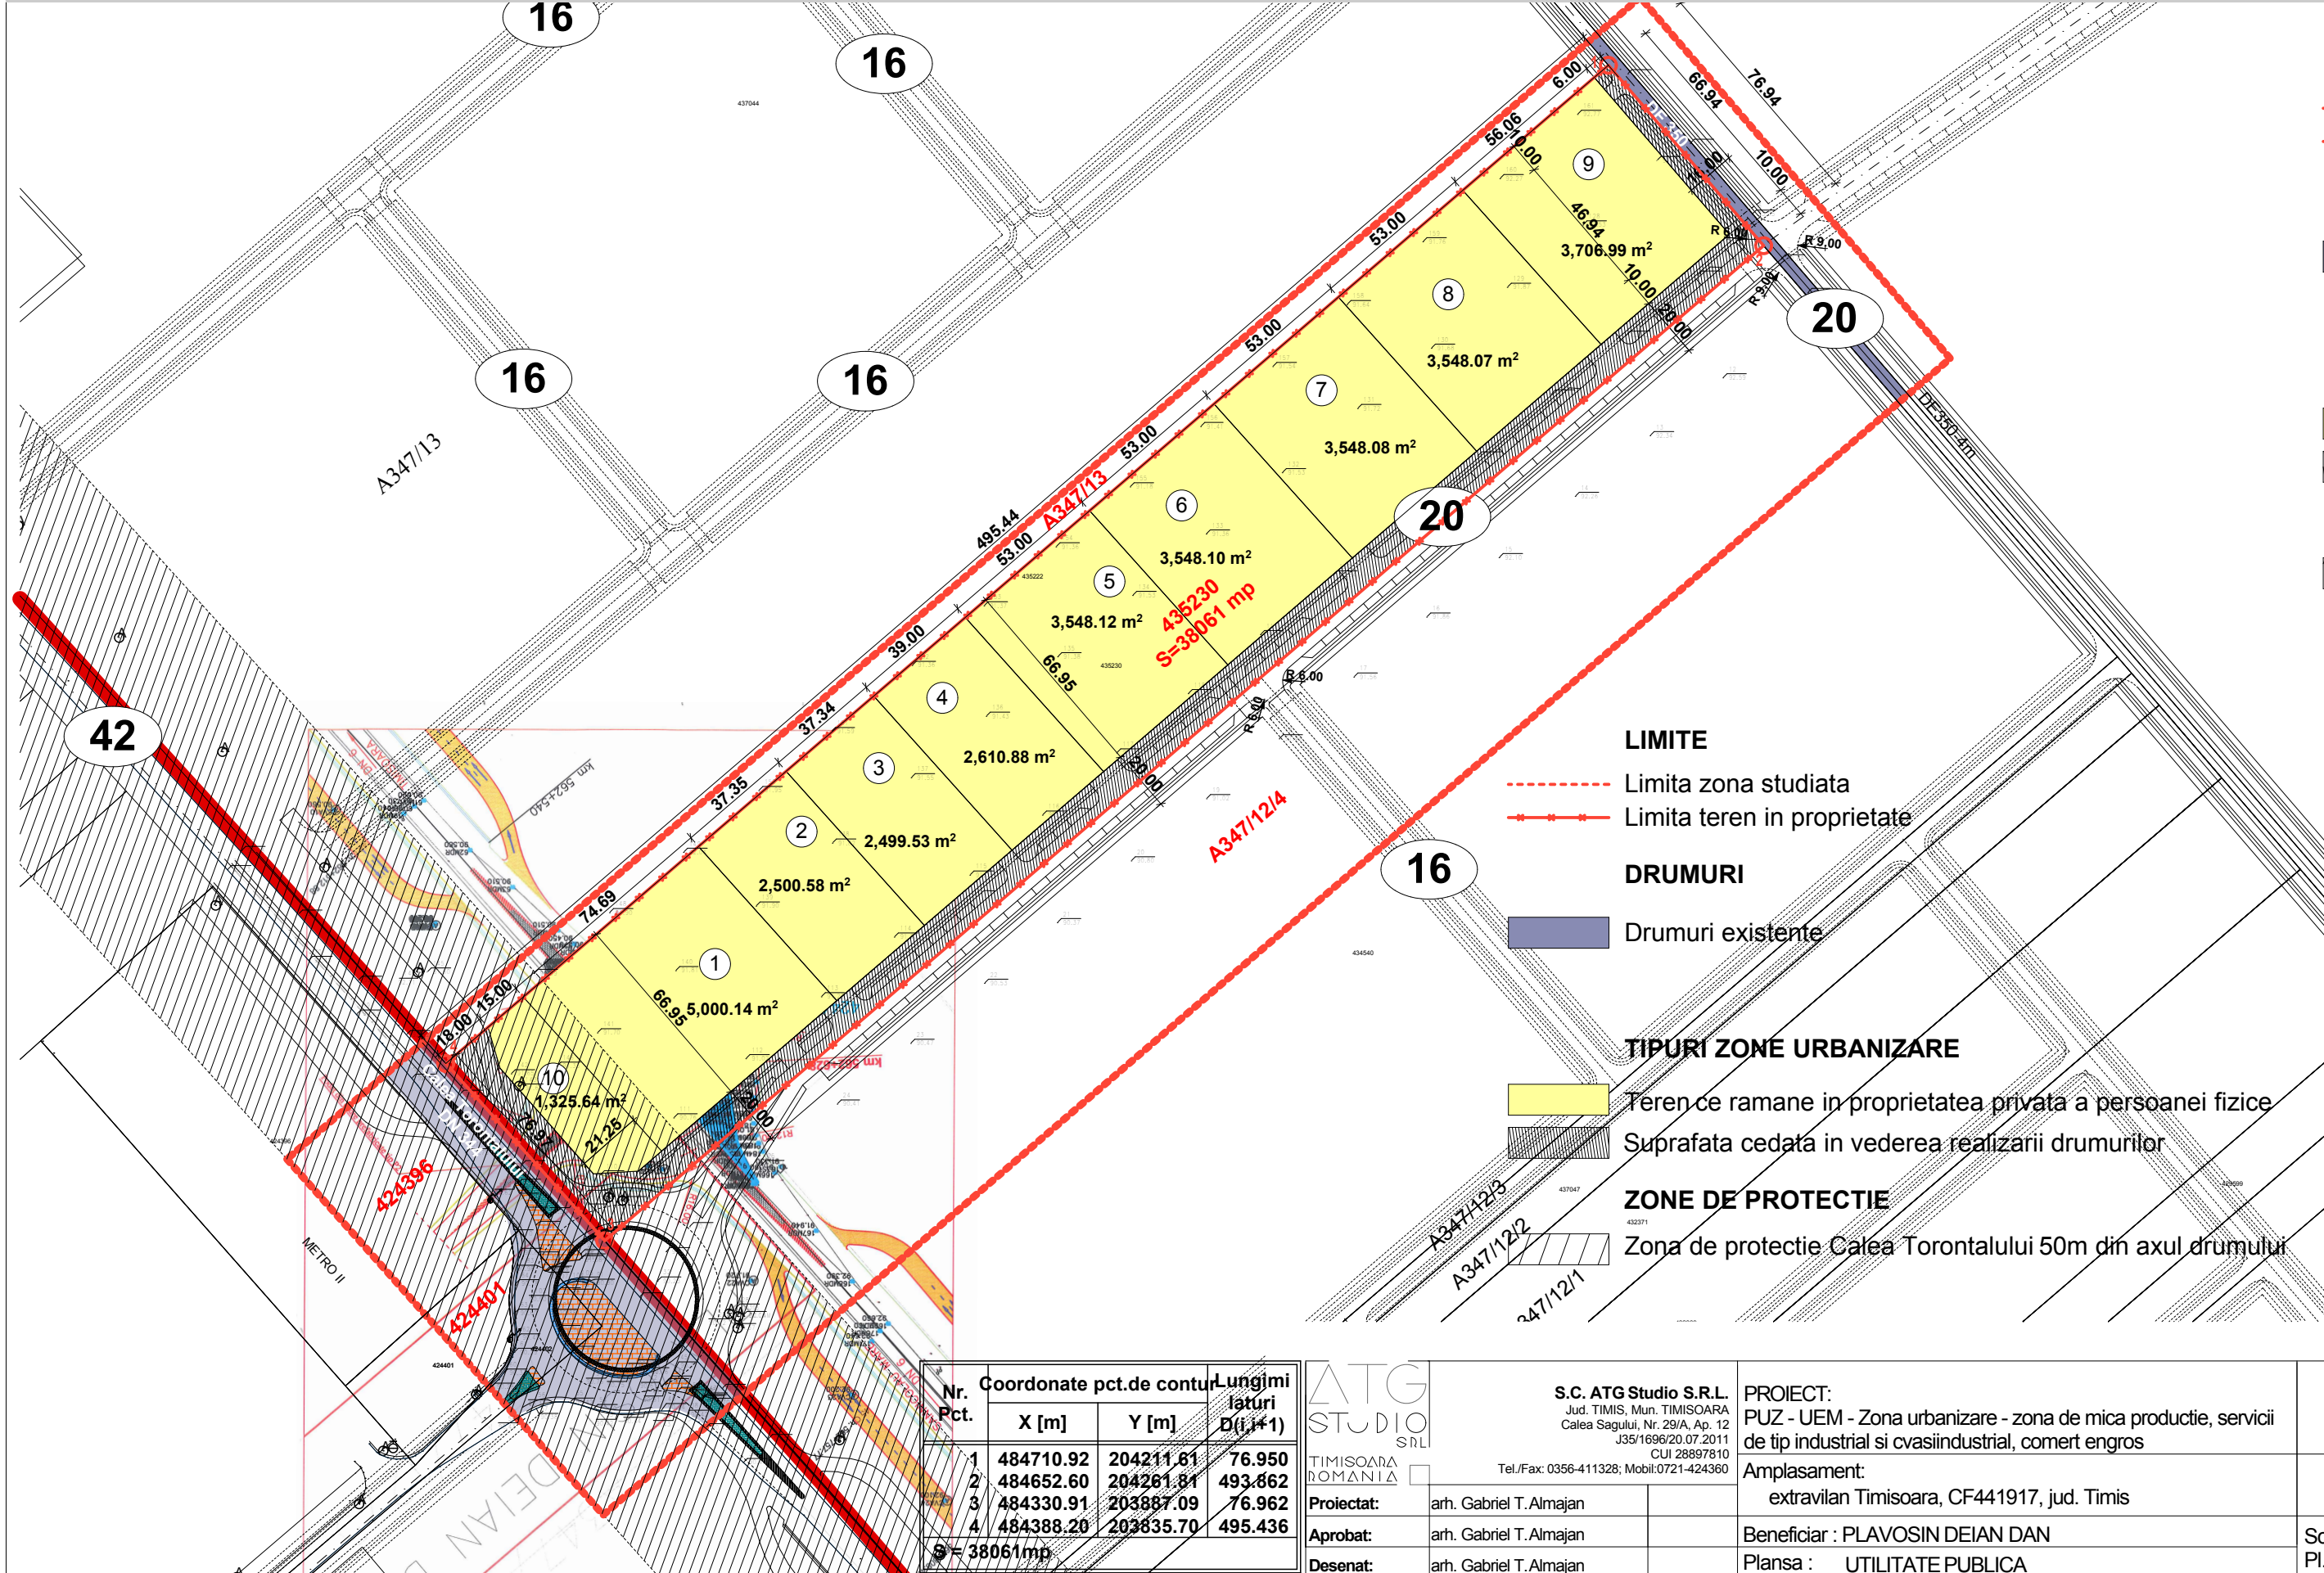

Nr. Pct.	Coordonate pct.de contur	Lungimi laturi D(i,i+1)	
	X [m]	Y [m]	
1	484710.92	204211.81	76.950
2	484652.60	204261.81	493.862
3	484330.91	203887.09	76.962
4	484388.20	203835.70	495.436
S = 38061 mp			

<b>ATG STUDIO S.R.L.</b> Jud. TIMISOARA, Mun. TIMISOARA Calea Sagului, Nr. 29/A, Ap. 12 J35/1696/20.07.2011 CUI 28897810	S.C. ATG Studio S.R.L. Jud. TIMIS, Mun. TIMISOARA Calea Sagului, Nr. 29/A, Ap. 12 J35/1696/20.07.2011 CUI 28897810 Tel./Fax: 0356-411328; Mobil:0721-424360	PROIECT: PUZ - UEM - Zona urbanizare - zona de mica productie, servicii de tip industrial si cvasiindustrial, comert engros	Pr. nr. 69 Faza: PUZ
	Proiectat: arh. Gabriel T. Almajan Aprobat: arh. Gabriel T. Almajan Desenat: arh. Gabriel T. Almajan	Amplasament: extravilan Timisoara, CF441917, jud. Timis	Beneficiar : PLAVOSIN DEIAN DAN Plansa : UTILITATE PUBLICA