
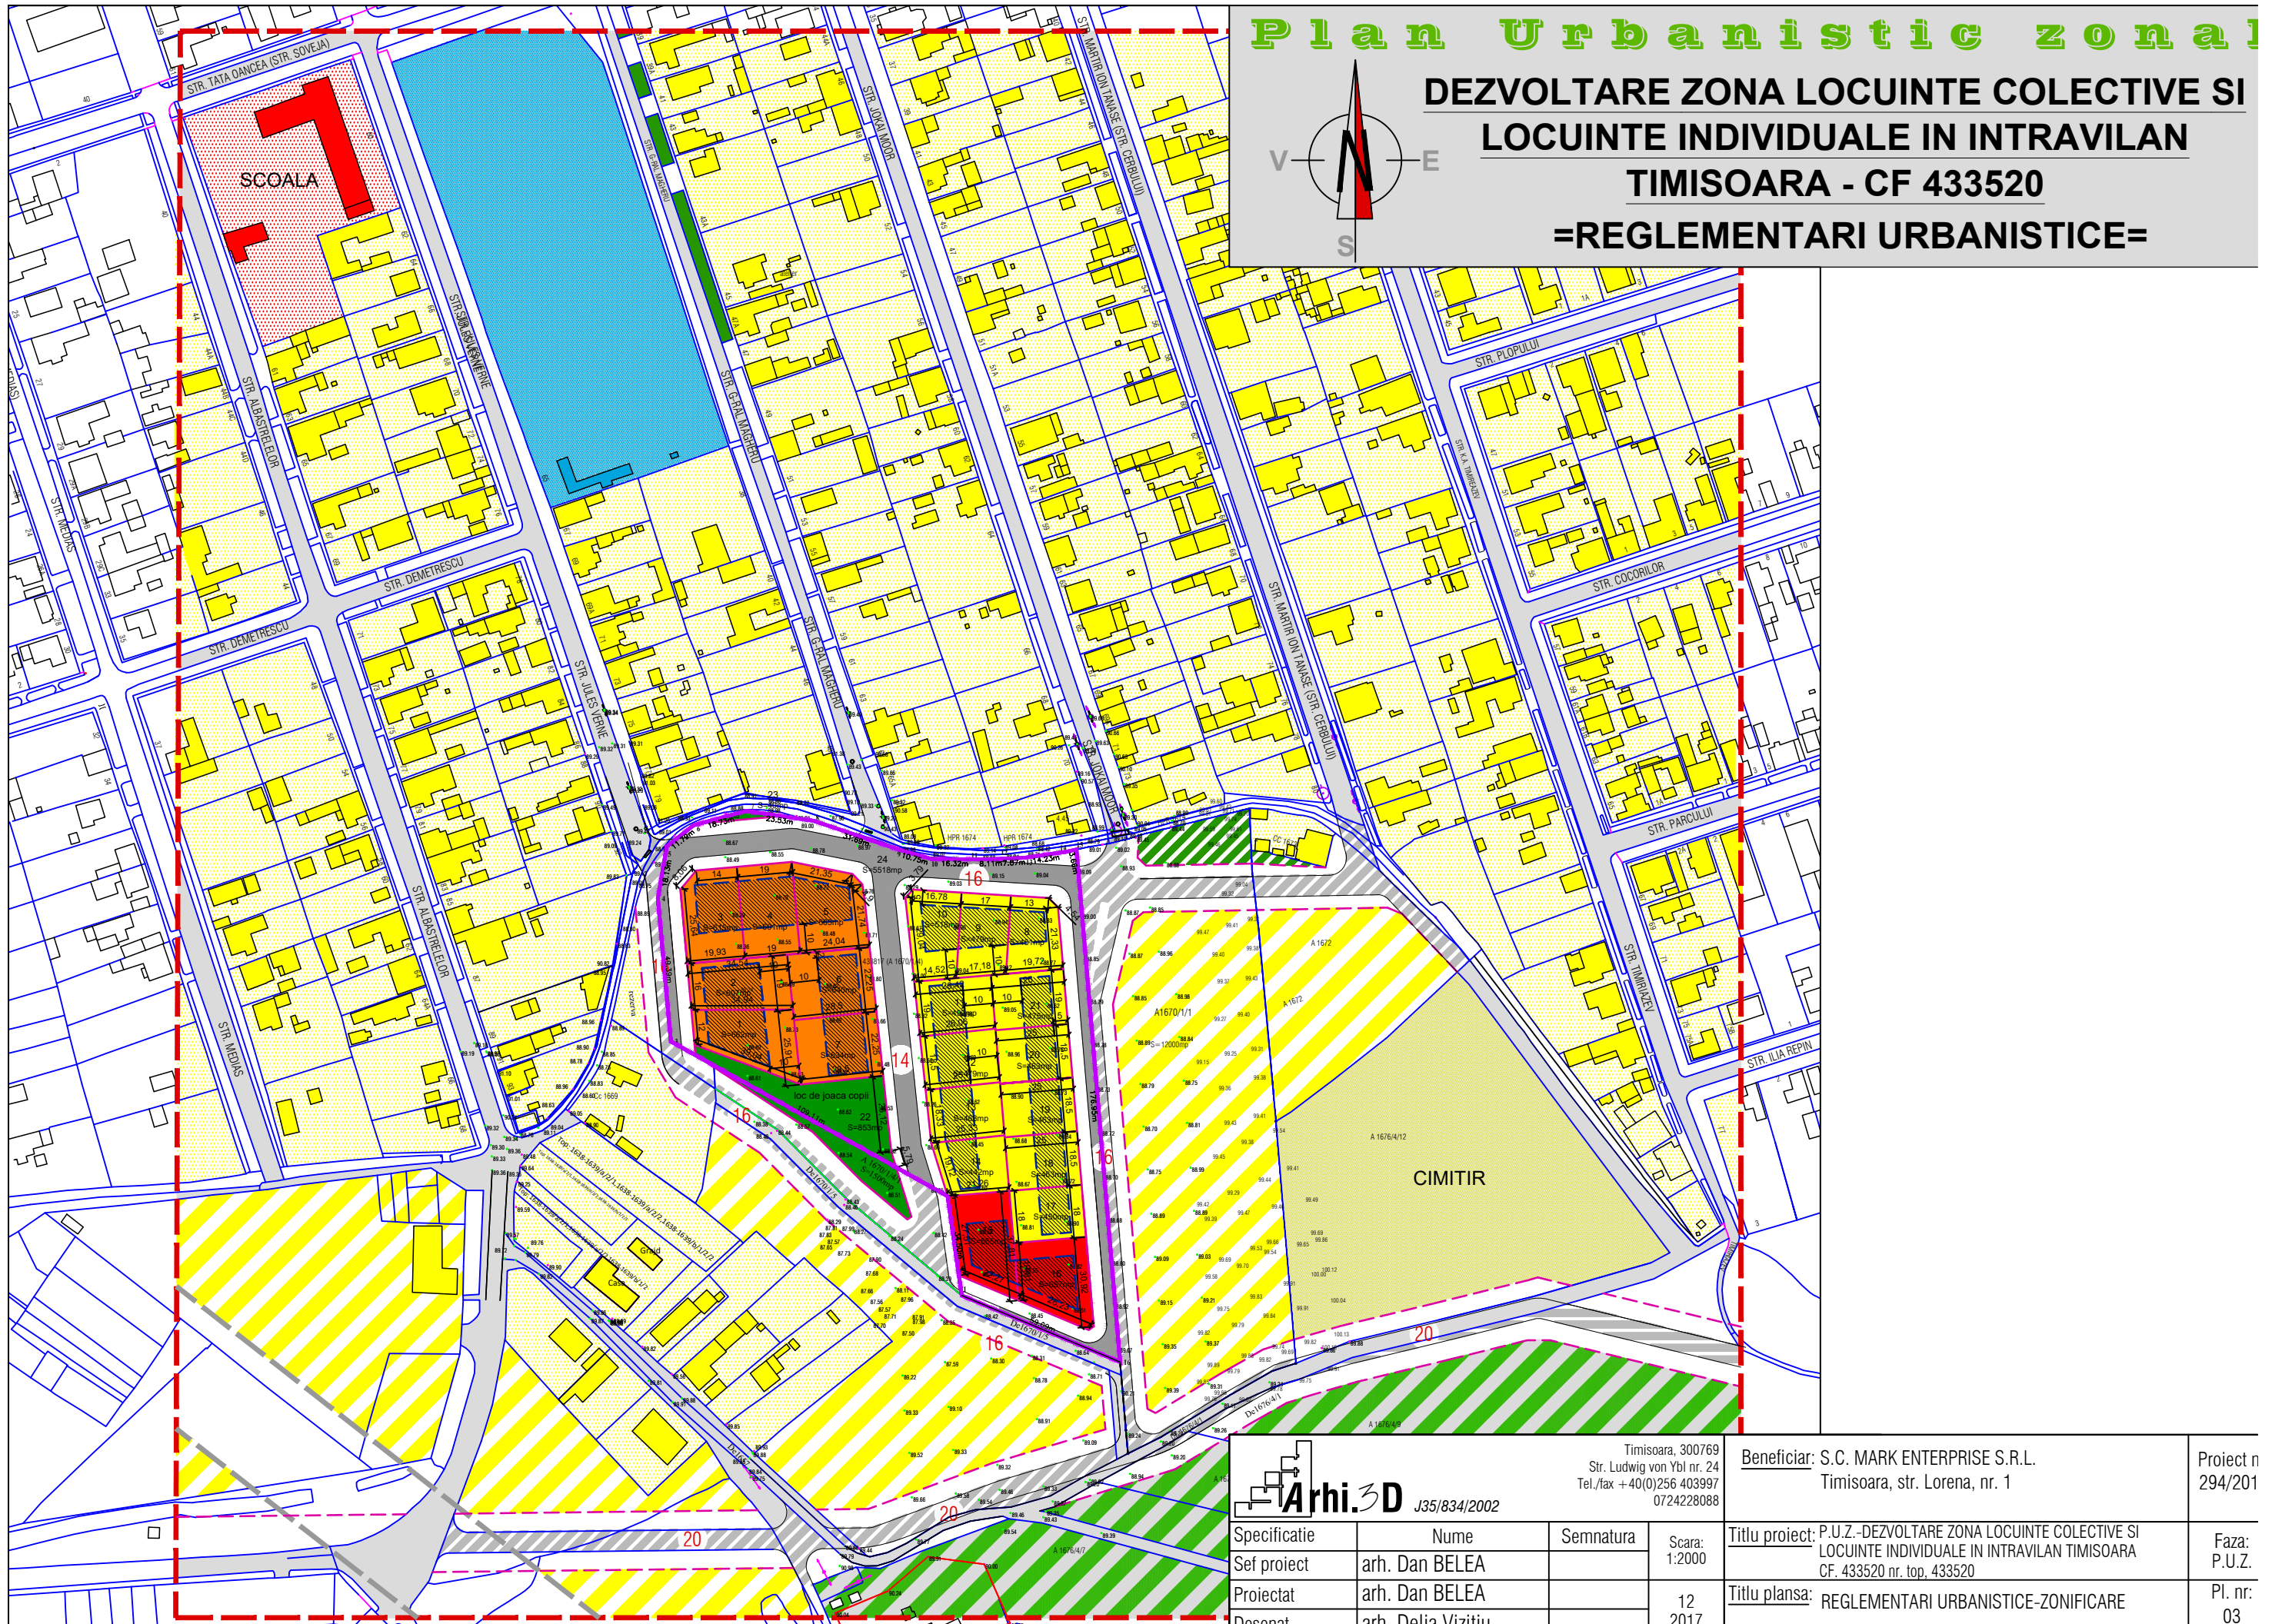


# Plan Urbanistic zonal

## DEZVOLTARE ZONA LOCUINTE COLECTIVE SI LOCUINTE INDIVIDUALE IN INTRAVILAN TIMISOARA - CF 433520 =REGLEMENTARI URBANISTICE=

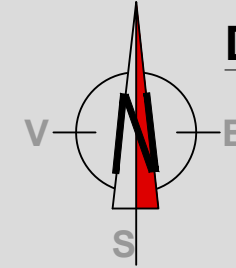

**Arhi.3D** J35/834/2002

Timisoara, 300769  
Str. Ludwig von Ybl nr. 24  
Tel./fax +40(0)256 403997  
0724228088

Beneficiar: S.C. MARK ENTERPRISE S.R.L.  
Timisoara, str. Lorena, nr. 1

Proiect nr. 294/201

Specificatie	Nume	Semnatura	Scara:
Sef proiect	arh. Dan BELEA		1:2000
Proiectat	arh. Dan BELEA		12
Desenat	arh. Delia Vizitiu		2017

Titlu proiect:	P.U.Z.-DEZVOLTARE ZONA LOCUINTE COLECTIVE SI LOCUINTE INDIVIDUALE IN INTRAVILAN TIMISOARA CF. 433520 nr. top. 433520	Faza:	P.U.Z.
Titlu plansa:	REGLEMENTARI URBANISTICE-ZONIFICARE	Pl. nr.:	03