
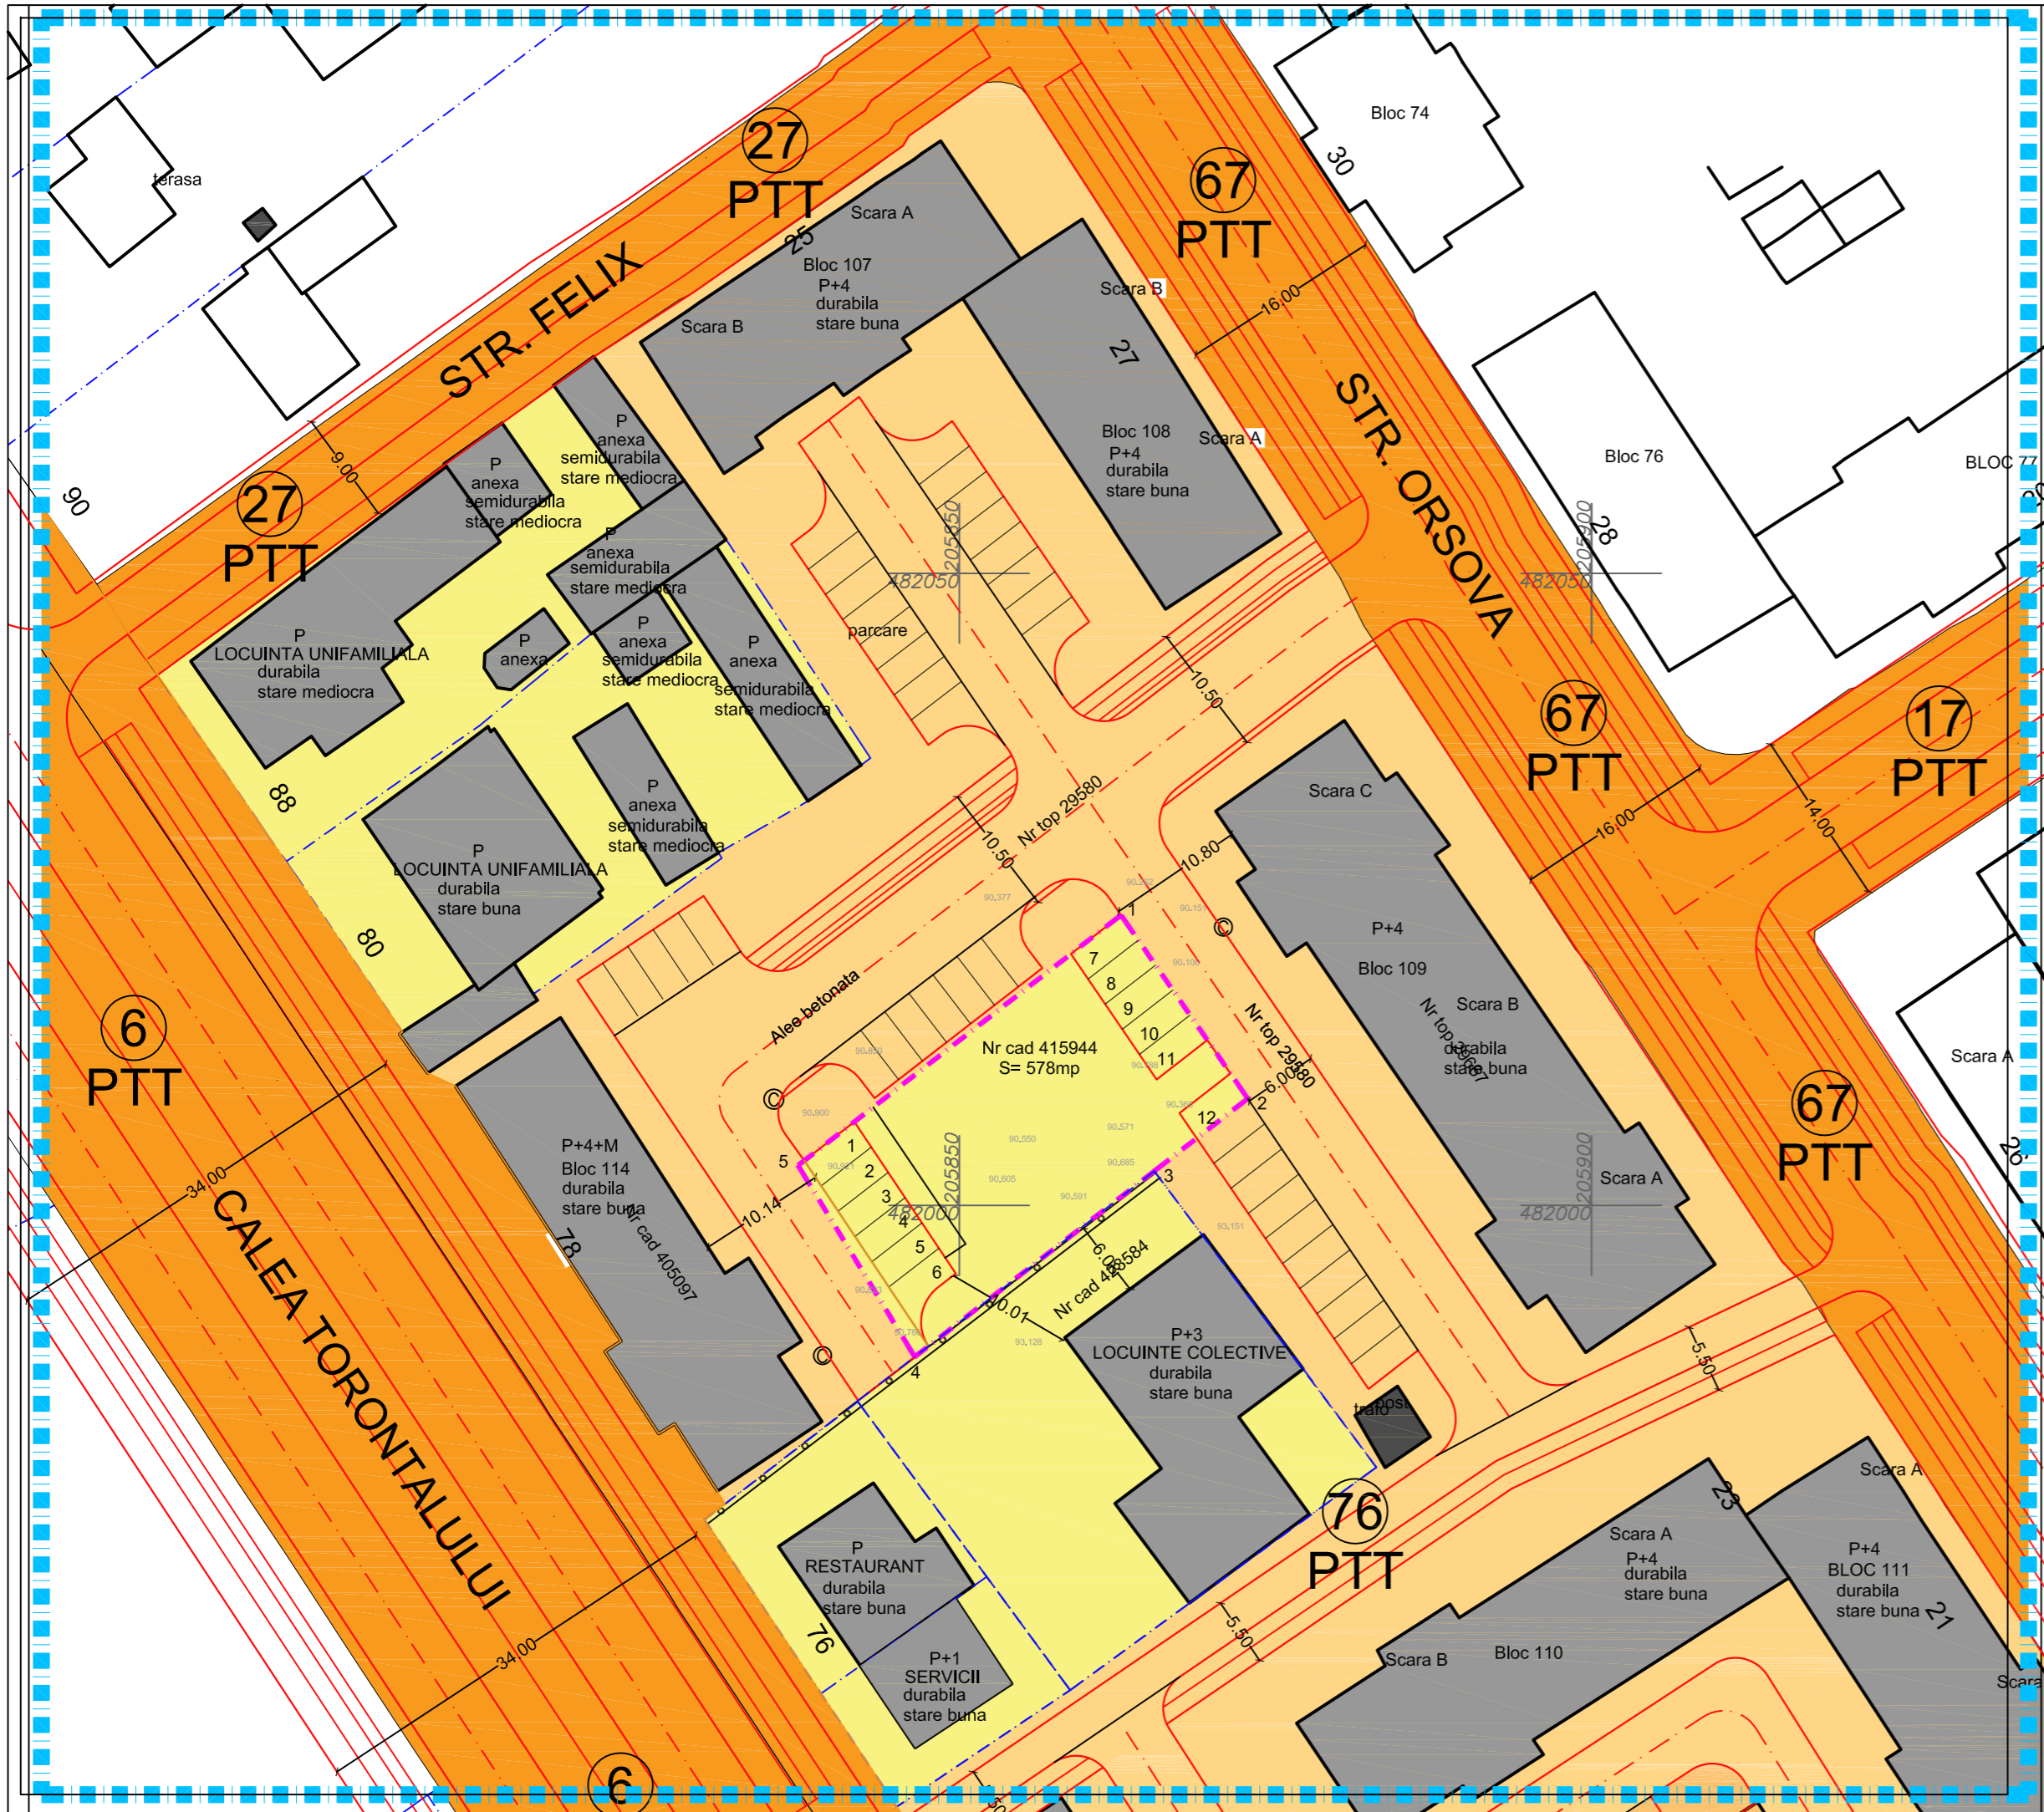


P.U.D.- CONSTRUIRE LOCUINTE COLECTIVE CU REGIM DE INALTIME P+2E SI SAD LA PARTER

LEGENDA	
CRITERII DE ANALIZA	
ELEMENTE DE AMPLASAMENT	
	ZONA STUDIATA
	LIMITA DE PROPRIETATE STUDIATA
	LIMITE CADASTRALE EXISTENTE
	FOND CONSTRUIT
	TERENURI PROPRIETATE PRIVATA A PERSOANELOR FIZICE SAU JURIDICE
	TERENURI PROPRIETATE PRIVATA A UNITATII ADMINISTRATIV TERITORIALE AFLATE IN FOLOSINTA COMUNA A LOCATARILOR ANSAMBLURILOR REZ.
	TERENURI PROPRIETATE PUBLICA DE INTERES LOCAL
	TERENURI PROPRIETATE PRIVATA CE URMEAZA SA FIE TRECUTE IN DOMENIUL PUBLIC DE INTERES LOCAL

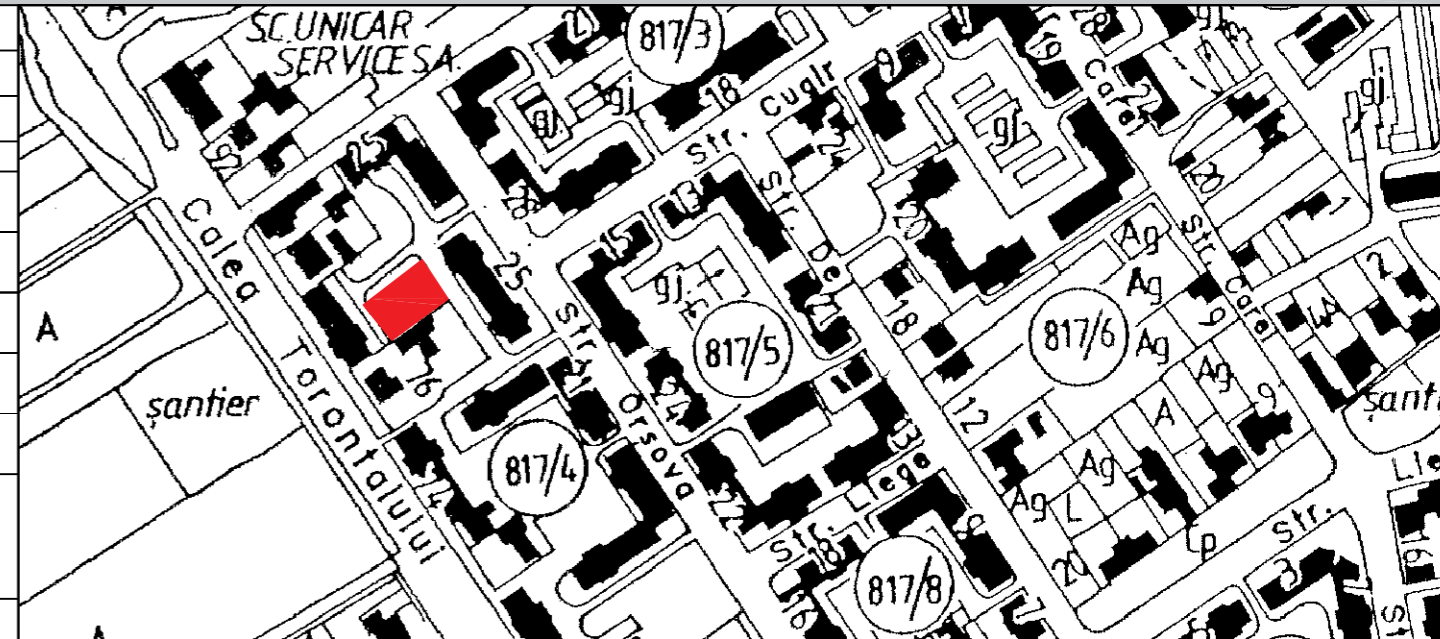

LOCUINTE COLECTIVE CU SAD LA PARTER IN REGIM DE INALTIME P+2E

Beneficiar : S.C. MAYER S.R.L.
 Amplasament: strada Orsova nr. 19-21

Suprafata teren: 578 mp

POT existent = 0.00%
 CUT existent = 0.00

POT propus = 40.00%
 CUT propus = 1.10
 H cornisa max = 11.5 m

	CIRCULATIA TERENURILOR			
	EXISTENT		PROPOS	
	MP	%	MP	%
SUPRAFATA TOTALA TEREN	578,00	100,00%	578,00	100,00%
TEREN CEDAT TOTAL	-	-	17,50	3,00%
TEREN CE RAMANE IN PROPRIETATEA BENEFICIARULUI	-	-	560,50	97,00%

	S.C. CHROM ART AND ARCHITECTS S.R.L. Strada Intrarea Visinului, Nr. 8, Ap. 22, Timisoara, TIMIS Tel: +40745167577, +40752641143 e-mail: tunaru.dana.a@gmail.com, daniel_vicol111@yahoo.fr		Proiect: P.U.D.- CONSTRUIRE LOCUINTE COLECTIVE CU REGIM DE INALTIME P+2E SI SAD LA PARTER	Pr. Nr.:	
				MAY01/2016	
	Specificatie	Nume		Semnatura	Scara
	Sef proiect	arh. BOGDAN Cristina			1:500
Proiectat	arh. PATRASCU BABA Cristina		Data		
Desenat	arh.s. SARANDAN Dana		oct.2016	Beneficiar: S.C. MAYER S.R.L.	
				Faza:	
				P.U.D.	
				Nr. plansa:	
Denumire plansa: CIRCULATIA TERENURILOR				A104	