
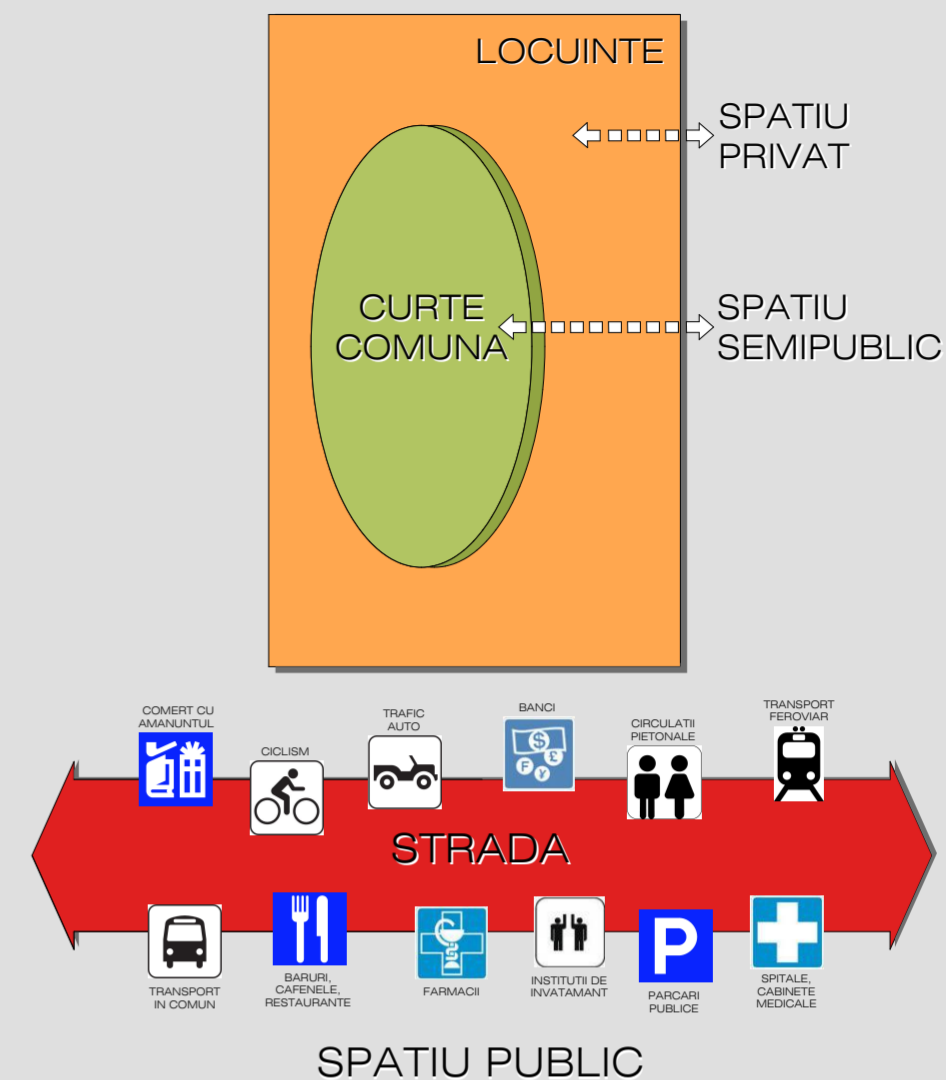



PUZ - LOCUINTE COLECTIVE, SERVICII, COMERCI, COMERT

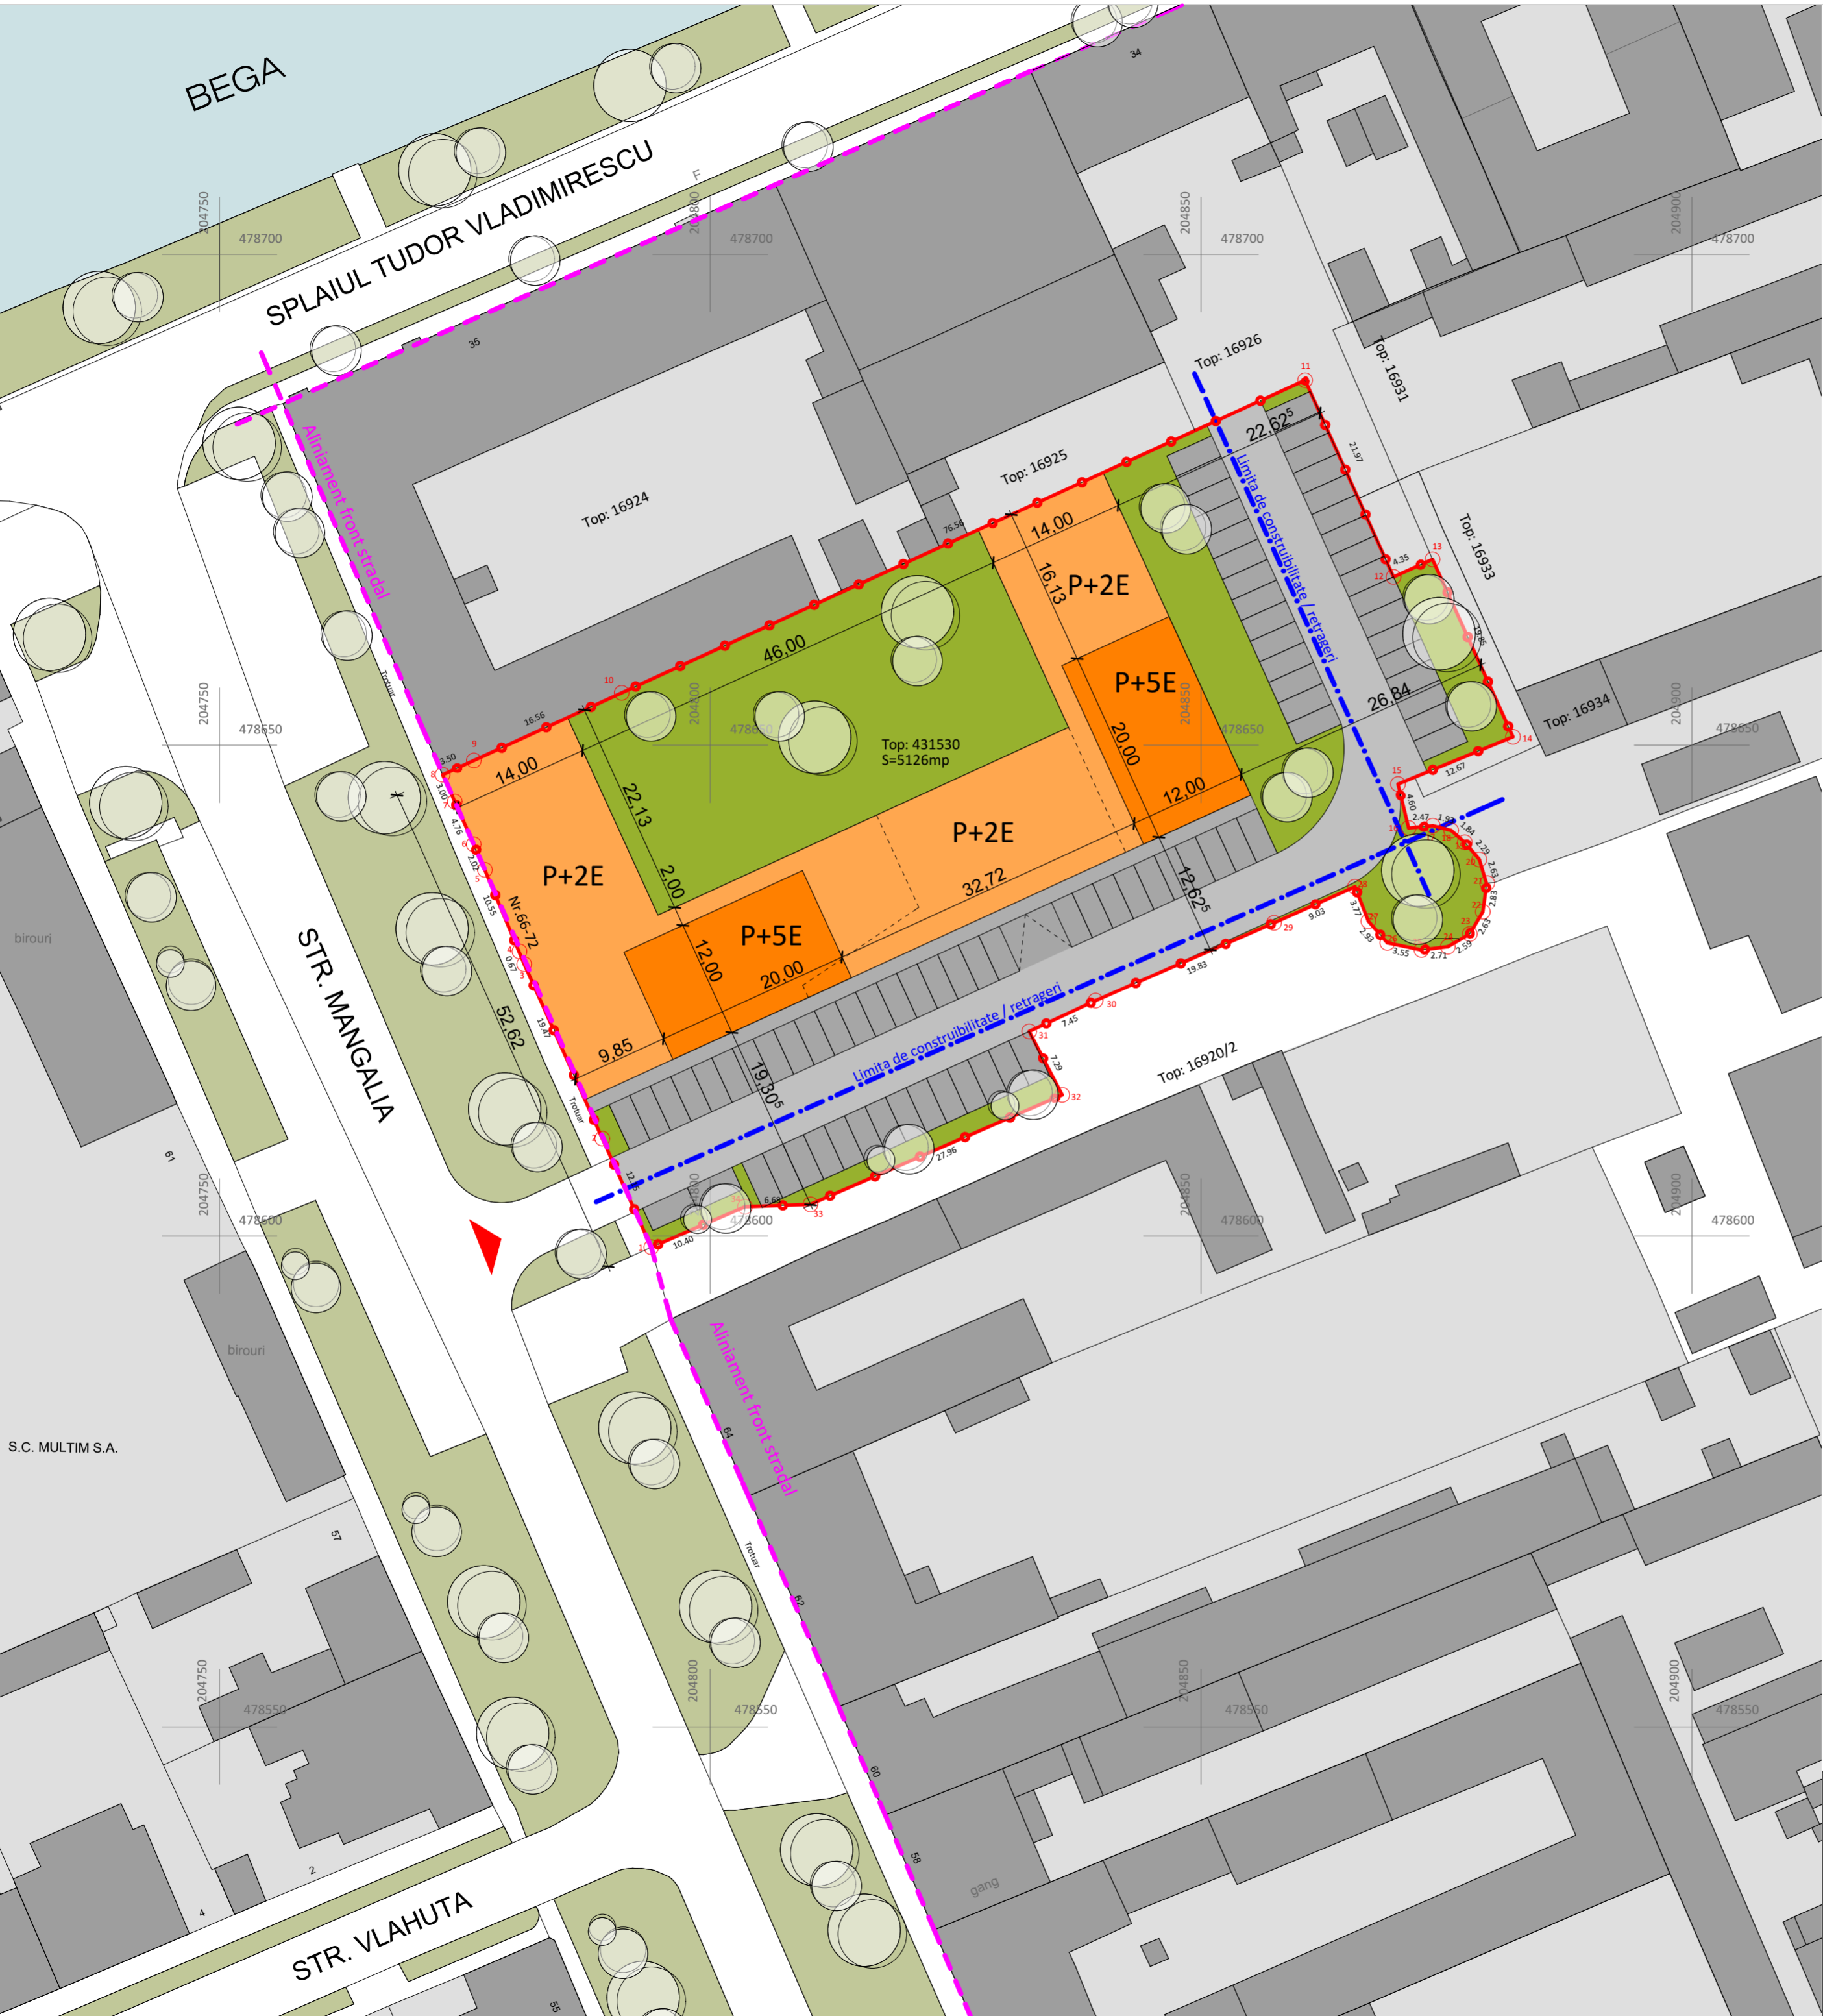

LEGENDA :

LIMITE / ACESE

- Limita de proprietate
- Acces auto/pietonal existent si propus
- Limita de constructibilitate / retrageri
- Aliniament front stradal
- Strazi cu circulatie auto existente
- Proprietati existente
- Cladiri existente
- Spatii verzi existente
- Canal Bega
- Drum propus in incinta
- Trotuar in incinta
- Spatii verzi propuse
- Cladire propusa
- Parcare exteriora

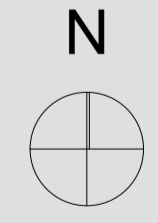

<p>Timisoara, strada Tosca nr.14, J35/234/99, e-mail office@studioarca.ro</p>			beneficiar: TIMCO S.A	pr. nr. 335/2017
			den. lucrare: P.U.Z.-Locuinte colective, servicii, comert	
			adresa: str. Mangalia nr. 66-72, Timisoara	
SEF PROIECT	arh. Radu GOLUMBA		scara: 1:500	faza PUZ
PROIECTAT	arh. Daniel URSU			plansa nr. 04.2 A
DESEANAT	arh. Daniel URSU			format A2
VERIFICAT	arh. Claudiu OPRITA	09.2017	plansa: POSIBILITATI DE MOBILARE. PLAN	