


PLAN URBANISTIC ZONAL ZONA DE LOCUINTE INDIVIDUALE, LOCUINTE COLECTIVE MICI SI FUNCTIUNI COMPLEMENTARE

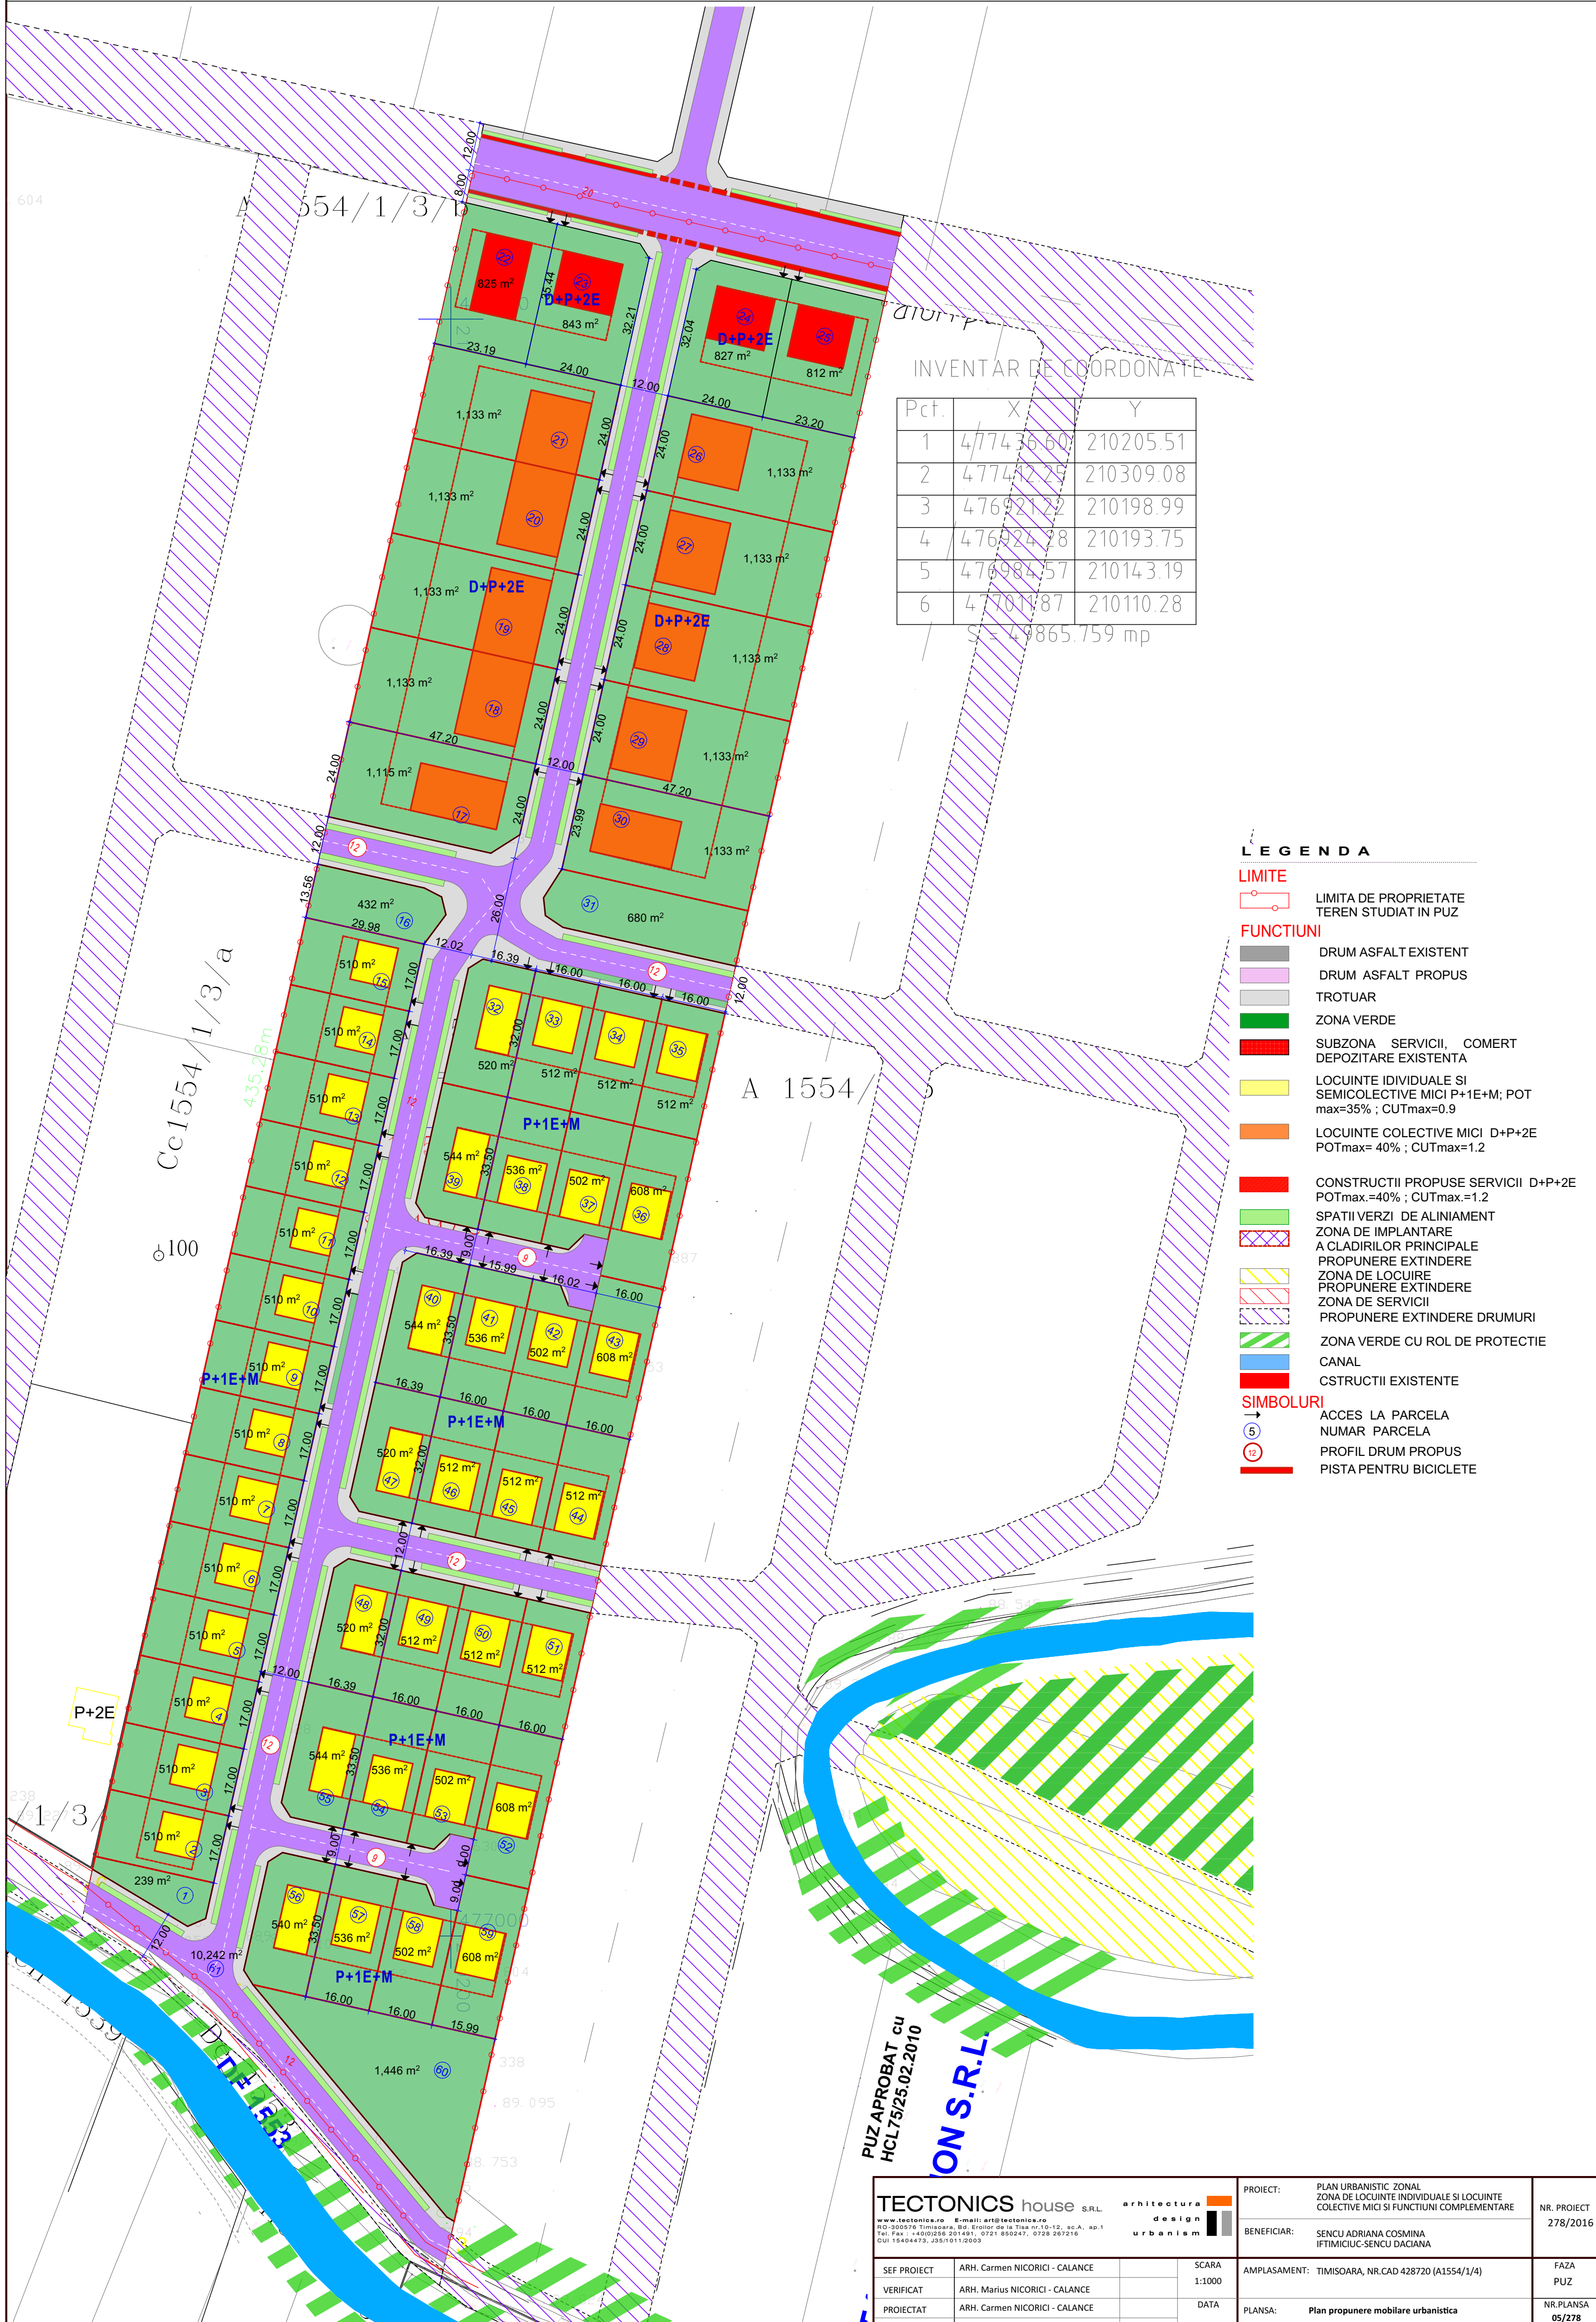

INVENTAR DE COORDONATE

Pct.	X	Y
1	477436.60	210205.51
2	477442.25	210309.08
3	476921.22	210198.99
4	476924.28	210193.75
5	476984.57	210143.19
6	477011.87	210110.28

S = 49865.759 mp

- LEGENDA**
- LIMITE**
- LIMITA DE PROPRIETATE TEREN STUDIAT IN PUZ
- FUNCTIUNI**
- DRUM ASFALT EXISTENT
 - DRUM ASFALT PROPUZ
 - TROTUAR
 - ZONA VERDE
 - SUBZONA SERVICII, COMERT DEPOZITARE EXISTENTA
 - LOCUINTE INDIVIDUALE SI SEMICOLECTIVE MICI P+1E+M; POT max=35% ; CUTmax=0.9
 - LOCUINTE COLECTIVE MICI D+P+2E POTmax= 40% ; CUTmax=1.2
 - CONSTRUCTII PROPUSE SERVICII D+P+2E POTmax.=40% ; CUTmax.=1.2
 - SPATII VERZI DE ALINIAMENT
 - ZONA DE IMPLANTARE A CLADIRILOR PRINCIPALE PROPUNERE EXTINDERE
 - ZONA DE LOCUIRE PROPUNERE EXTINDERE
 - ZONA DE SERVICII PROPUNERE EXTINDERE DRUMURI
 - ZONA VERDE CU ROL DE PROTECTIE
 - CANAL
 - CONSTRUCTII EXISTENTE
- SIMBOLURI**
- ACCES LA PARCELA
 - NUMAR PARCELA
 - PROFIL DRUM PROPUZ
 - PISTA PENTRU BICICLETE

PUZ APROBAT CU HCL 75/25.02.2010
ON S.R.L.

TECTONICS house S.R.L. <small>www.tectonics.ro</small> <small>E-mail: art@tectonics.ro</small> <small>RO-300574 Timisoara, Bd. Eroilor de la Tisa nr.18-12, sc.A, ap.1</small> <small>Tel: Fax: +40(0)256 201491, 0721 850247, 0728 267216</small> <small>CUI 15404473, J35/01/01/2005</small>		PROIECT: PLAN URBANISTIC ZONAL ZONA DE LOCUINTE INDIVIDUALE SI LOCUINTE COLECTIVE MICI SI FUNCTIUNI COMPLEMENTARE BENEFICIAR: SENCU ADRIANA COSMINA IFTIMICIUC-SENCU DACIANA AMPLASAMENT: TIMISOARA, NR.CAD 428720 (A1554/1/4) PLANSA: Plan propunere mobilare urbanistica	NR. PROIECT 278/2016 FAZA PUZ NR. PLANSA 05/278
SEF PROIECT ARH. Carmen NICORICI - CALANCE VERIFICAT ARH. Marius NICORICI - CALANCE PROIECTAT ARH. Carmen NICORICI - CALANCE DESENAT ARH. Carmen NICORICI - CALANCE	SCARA 1:1000 DATA 07. 2017		