


# PUZ


PLAN URBANISTIC ZONAL  
 LOCUINTE COLECTIVE S+P+3E, PARCAJE SI FUNCTIUNI  
 COMPLEMENTARE

STR. STUPARILOR NR. 6

INTRAVILAN TIMISOARA , JUDETUL TIMIS

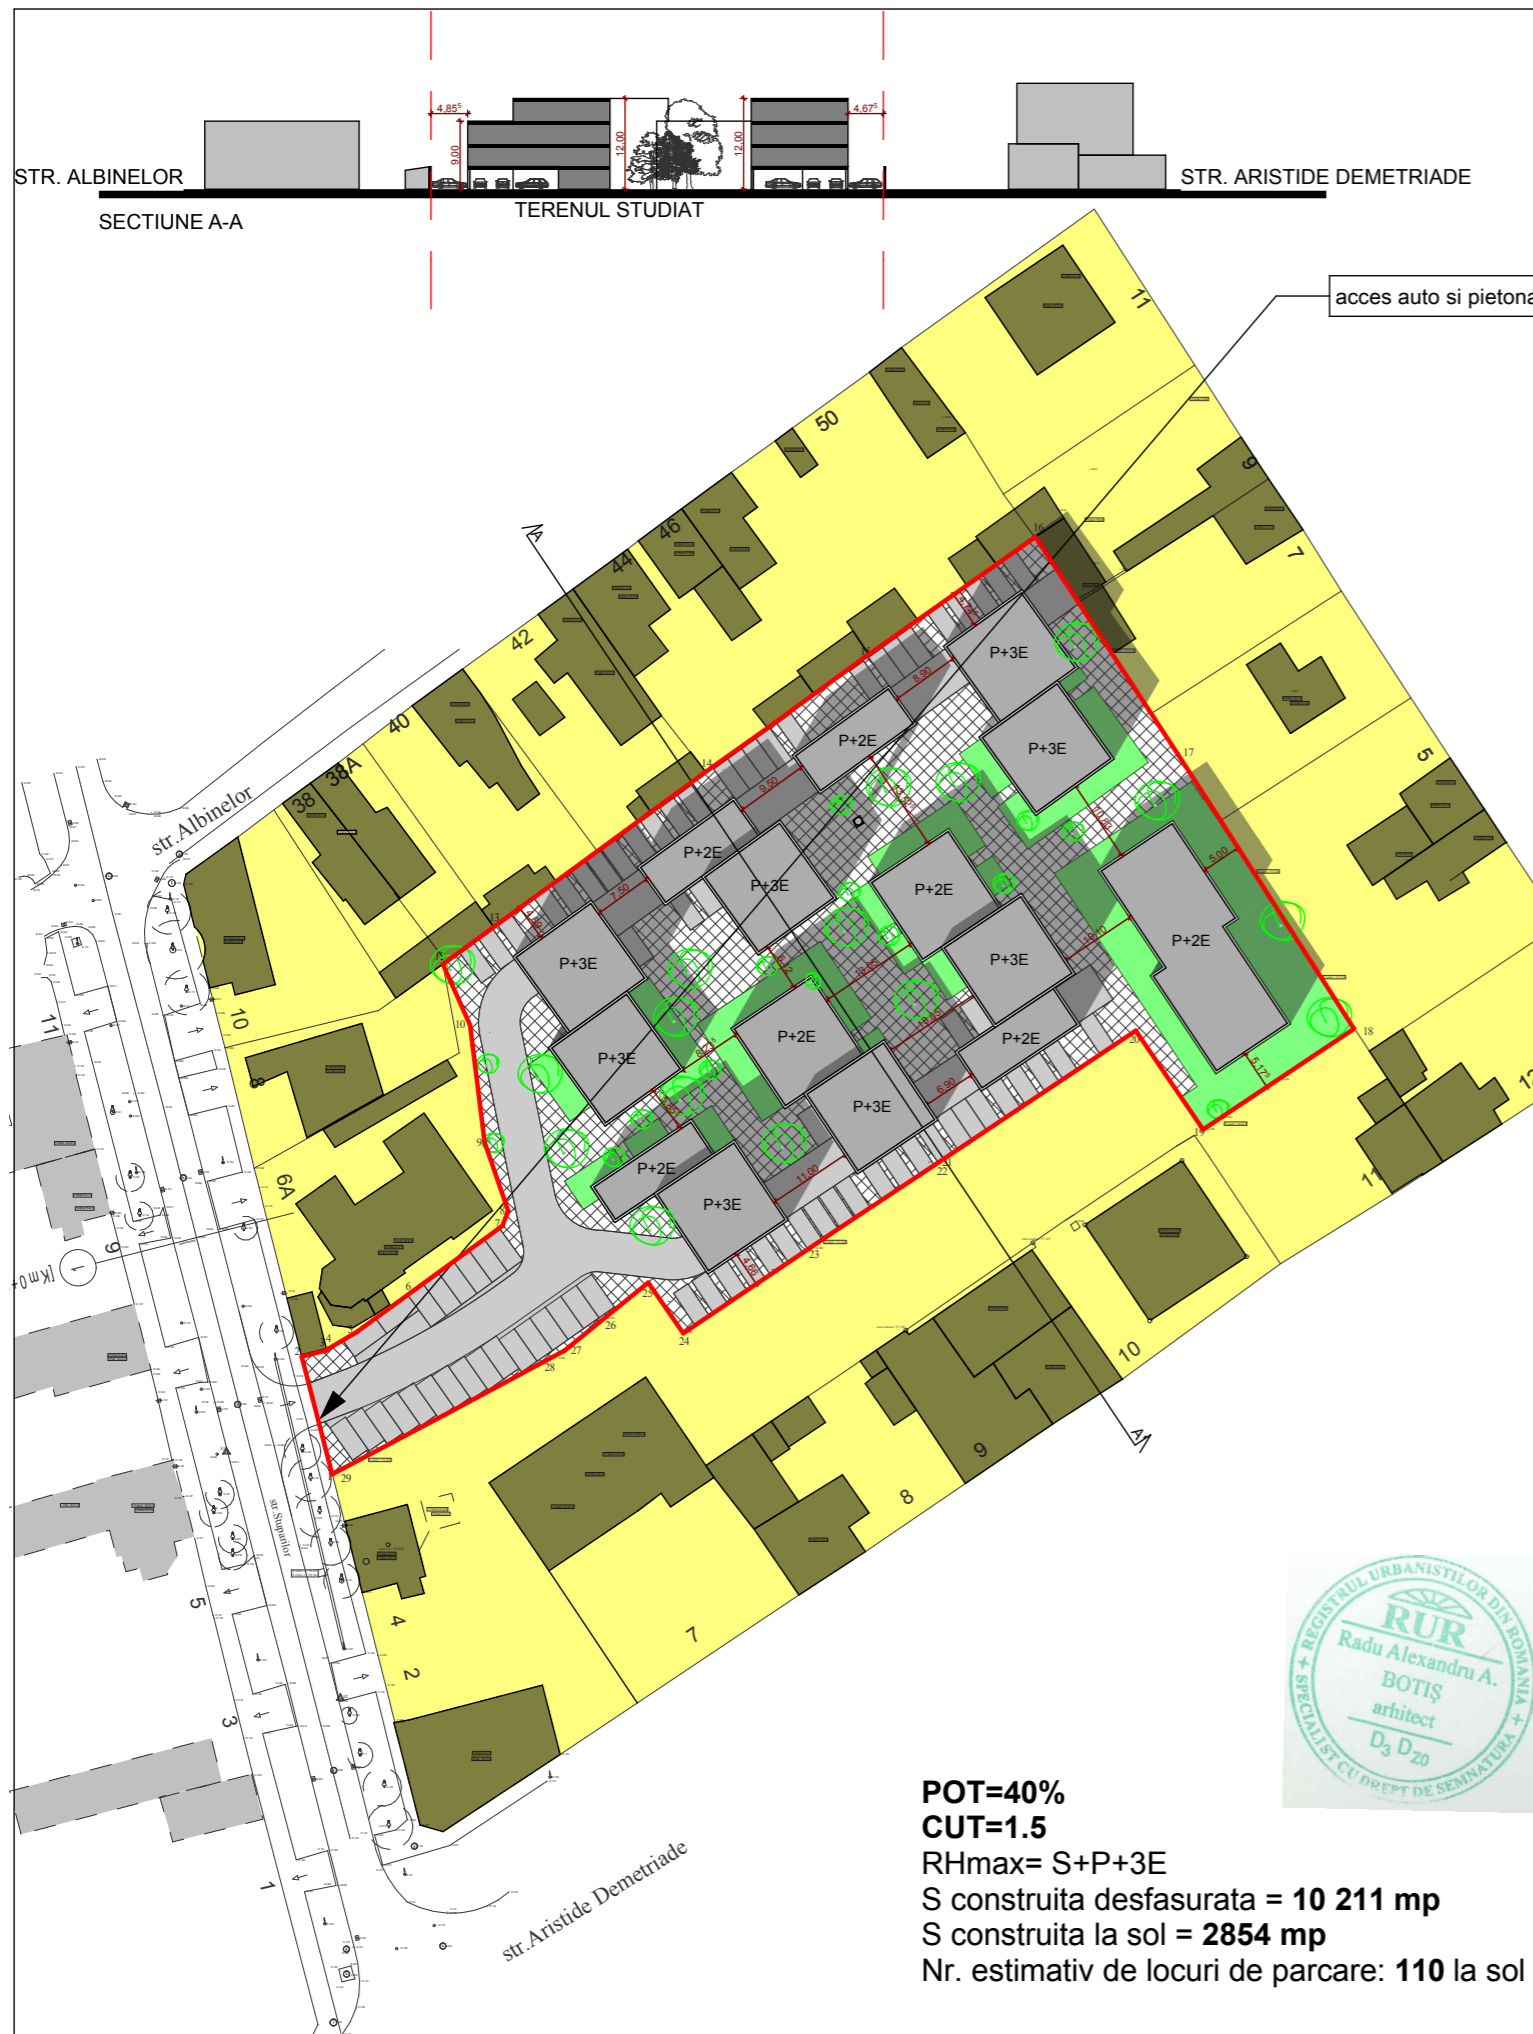

**POT=40%**  
**CUT=1.5**  
 RHmax= S+P+3E  
 S construita desfasurata = **10 211 mp**  
 S construita la sol = **2854 mp**  
 Nr. estimativ de locuri de parcare: **110** la sol

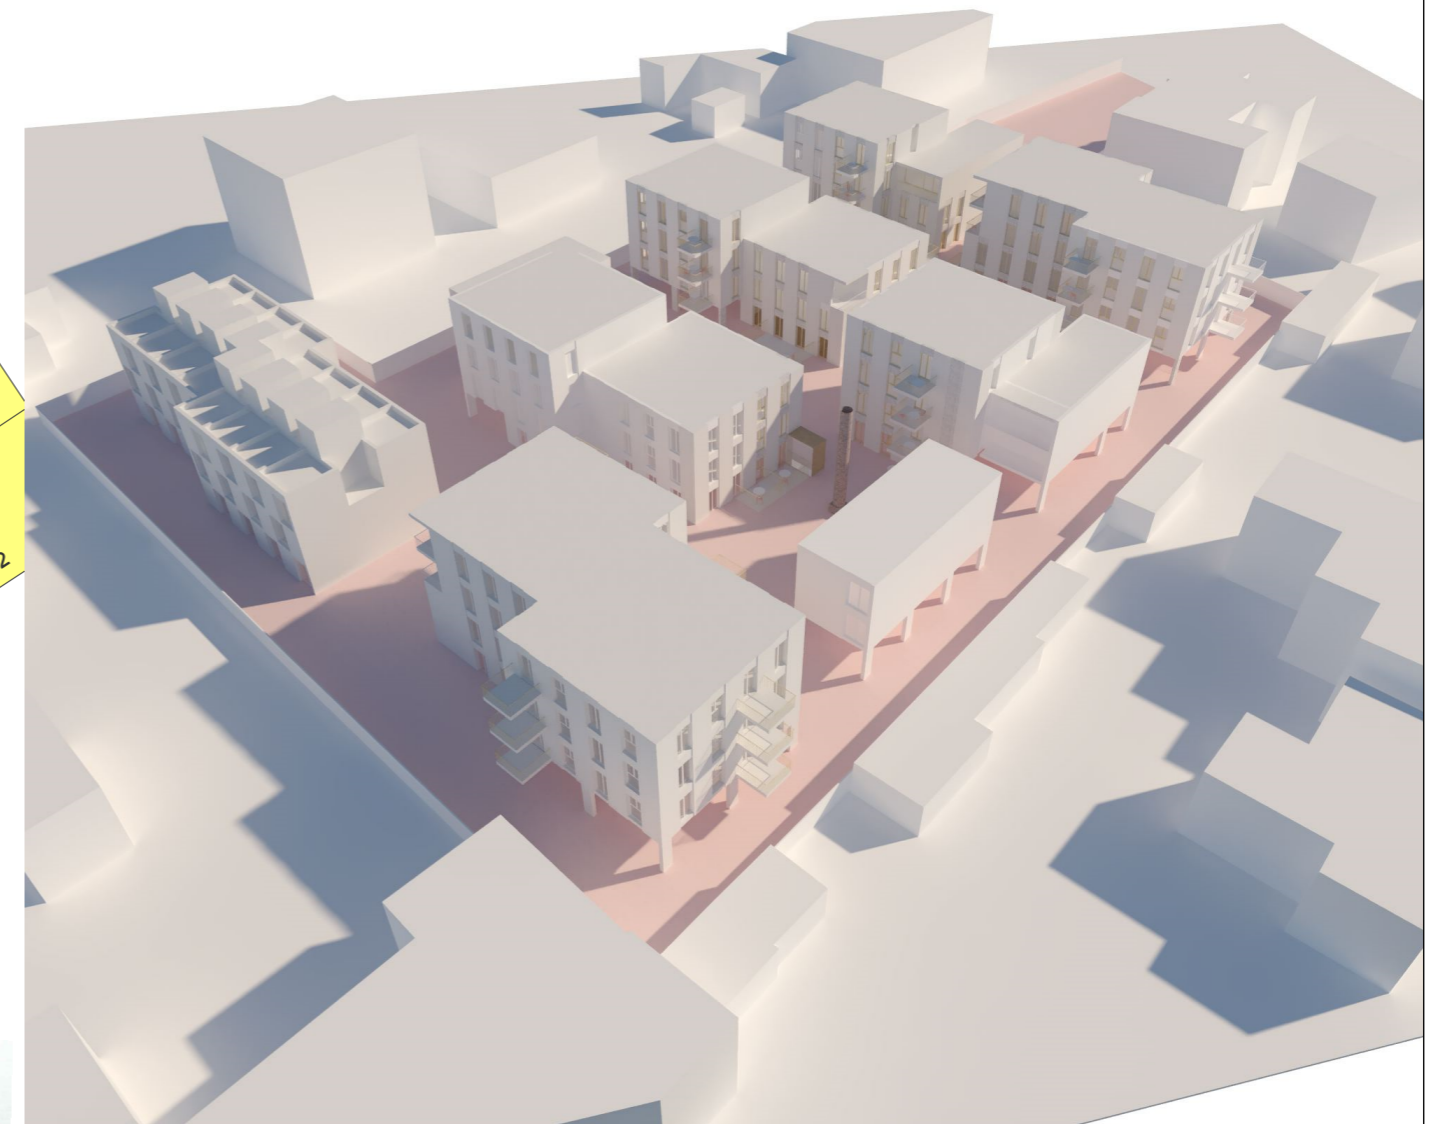

	Proiect nr. <b>UTZ 250/17</b>	Faza <b>- P.U.Z. -</b>	Beneficiari Heubach Invest Gmbh & Co KG Grossgmain, SucursalaBucures	
	Denumirea proiectului PLAN URBANISTIC ZONAL LOCUINTE COLECTIVE S+P+3E, PARCAJE SI FUNCTIUNI COMPLEMENTARE str. Stuparilor nr. 6 INTRAVILAN Timisoara, jud. Timis		Denumirea plansei <b>PROPUNERE ORIENTATIVA DE MOBILARE</b>	
	Şef proiect <b>Radu Botis</b>		Scara 1:1000	Data sept. 2017
	Proiectat <b>Radu Botis</b>		Nr. desen <b>PUZ - 03</b>	
	Desenat <b>Radu Botis</b>			