


PLAN URBANISTIC ZONAL
ZONA LOCUINTE COLECTIVE CU REGIM REDUS DE INALTIME

Str. Moise Dobosan nr. 65, 67, Timisoara

SITUATIA EXISTENTA

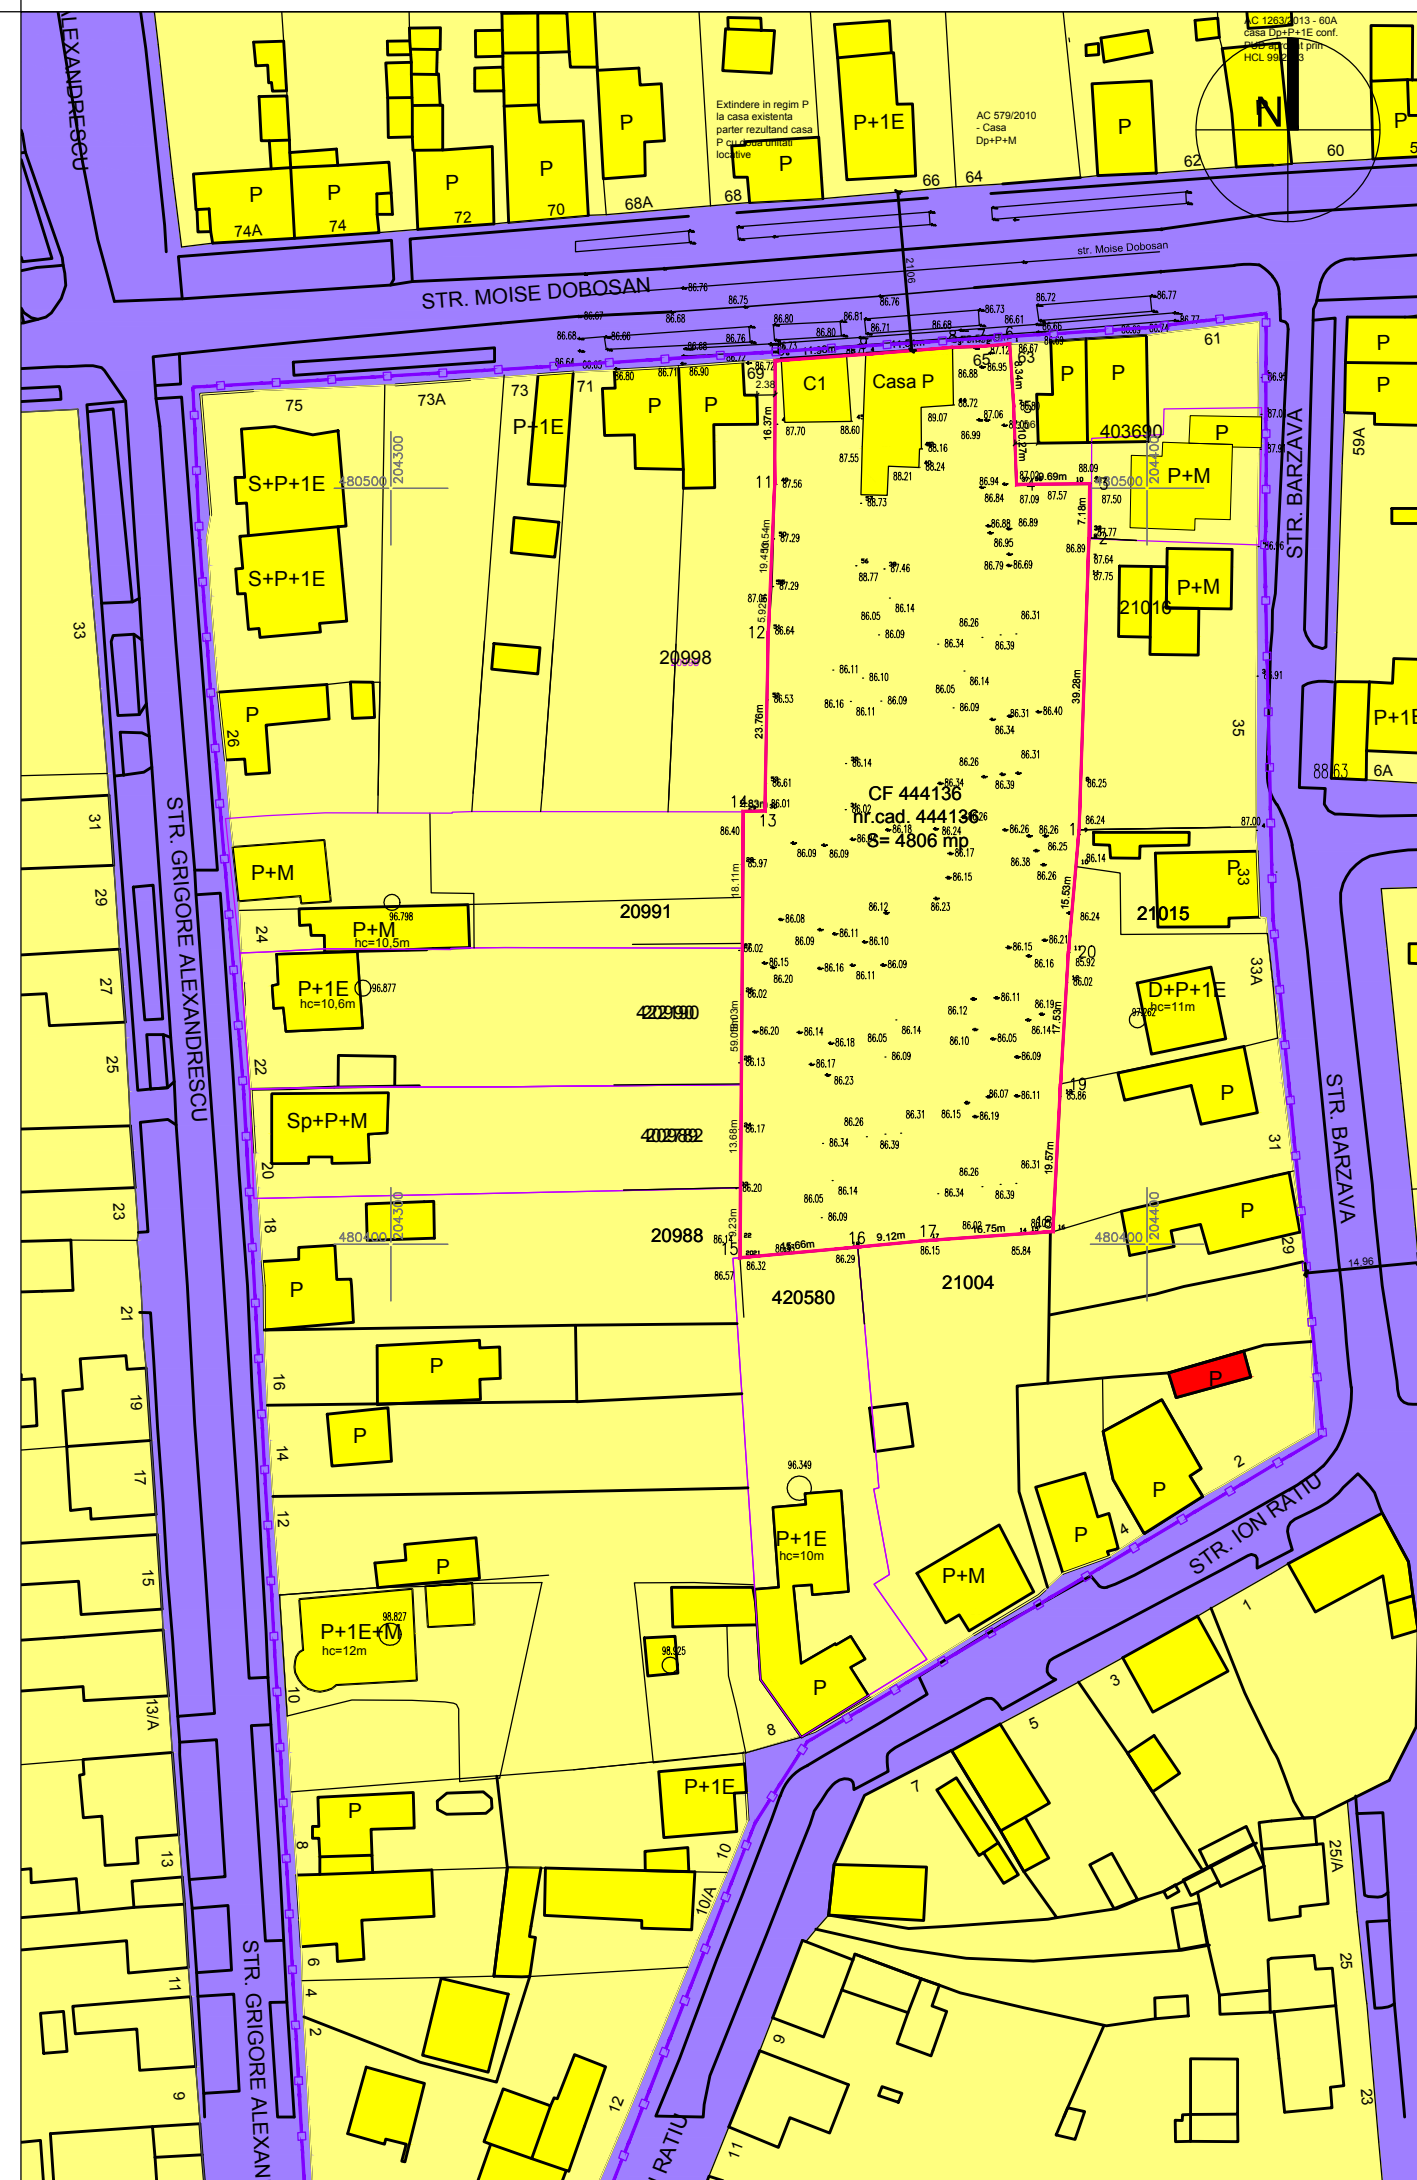

- LEGENDA**
- LIMITE
 - Limita cvartal
 - Limita proprietate / teren studiat

 - ZONIFICARE FUNCTIONALA
 - Zona locuinte si functiuni complementare existenta
 - Zona dotari, servicii, comert existenta

 - CAI DE COMUNICATIE
 - Zona cai de comunicatie existente



REGIM INALTIME

VERIFICATOR/ EXPERT	NUME	SEMNTURA	CERINTA	REFERAT/EXPERTIZA NR./DATA
PILOT TEAM proiectare pentru constructii				Beneficiar: S.C. HUSER S.R.L.
Str. 3 August 1919 nr. 19 ap. 2A, Timisoara				Amplasament: Timisoara, Str. Moise Dobosan nr. 65, 67, jud. Timis
SPECIFICATIE	NUME	SEMNTURA	scara:	Obiect: ZONA LOCUINTE COLECTIVE CU REGIM REDUS DE INALTIME
SEF PROIECT	Arh. Laura Marculescu		1:1000	Titlu planşa: SITUATIA EXISTENTA Regim inaltime
INTOCMIT	Arh. Laura Marculescu		data: 06.2017	
DESENAT	Arh. Glad Tudora			
				Proiect nr. 13.04/164/2017
				Faza: P.U.Z.
				Rev. 02
				Planşa nr. 02