


# PUZ-

**DEZVOLTARE ZONA REZIDENTIALA CU FUNCTIUNI COMPLEMENTARE, SCHIMBARE DESTINATIE IMOBIL DIN ANEXA GOSPODAREASCA IN CASA DE LOCUIT P+M, Timisoara, Zona Plopi Sud,**  
CF nr. 409932,400309,432431,427887

Beneficiari:  
VERESCA IOAN, ABEL FRANCISC IOSIF, FAUR FLORIN, STAPANESCU LUCIAN ILIE

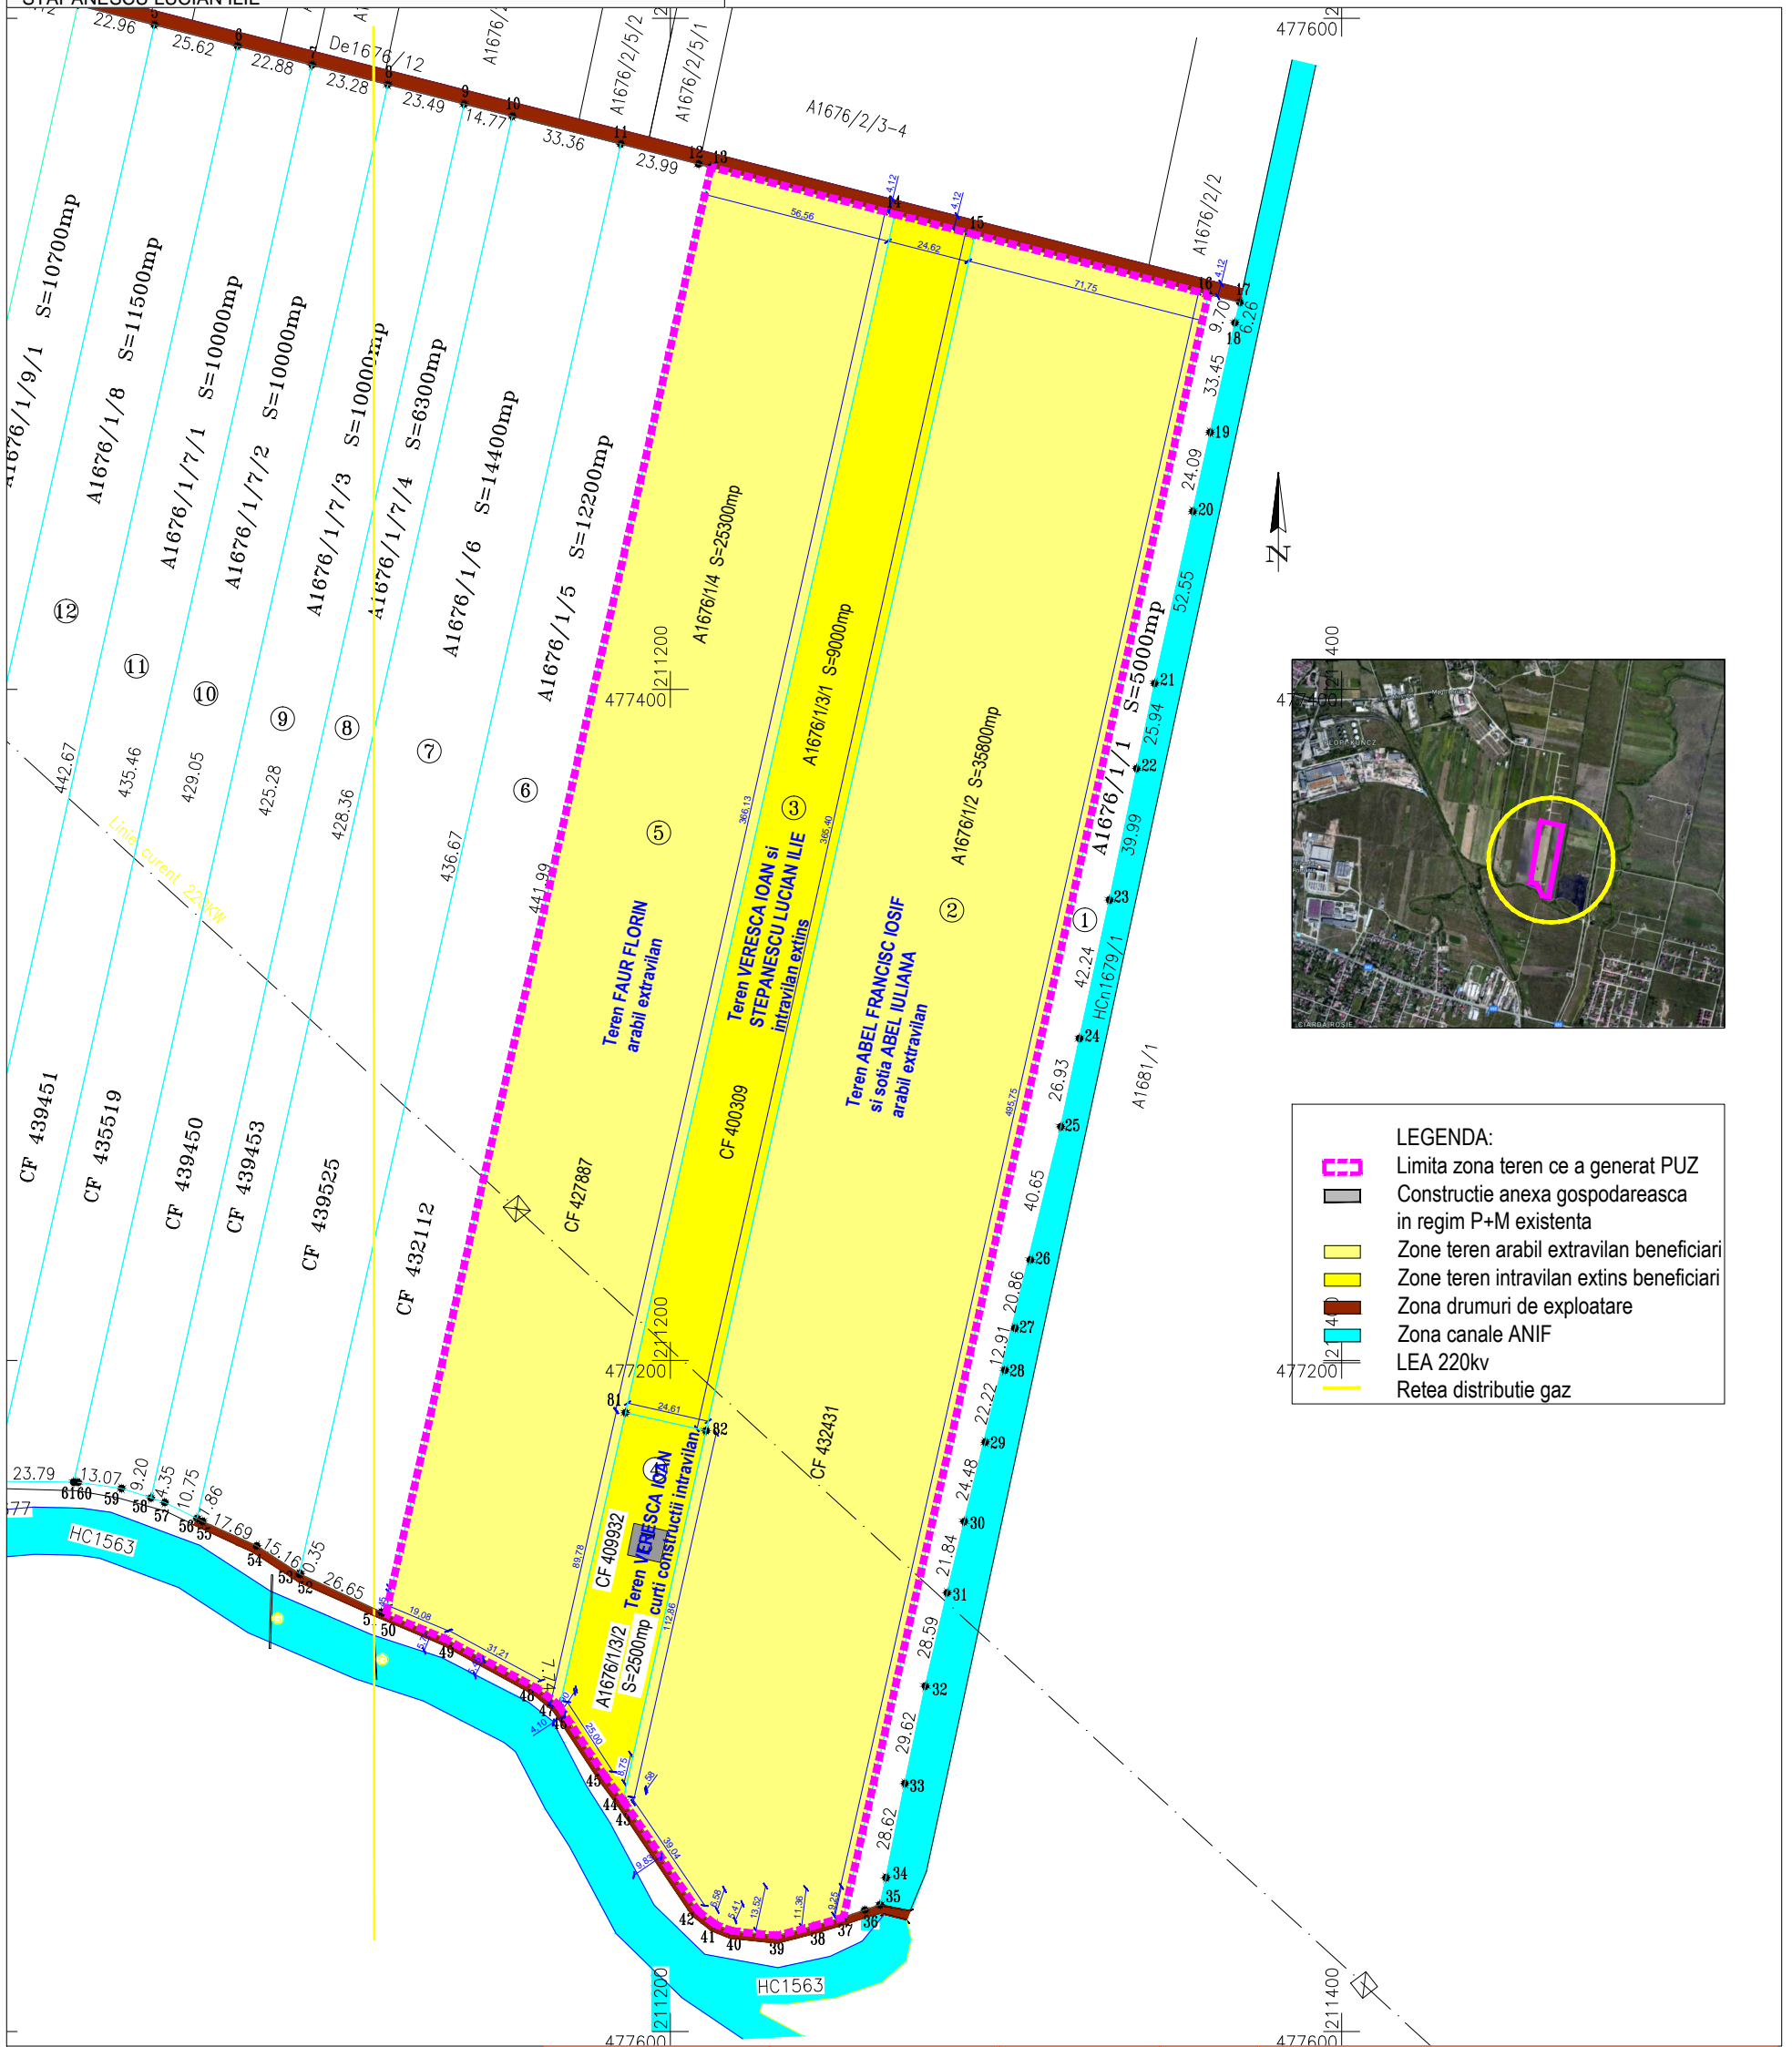

**LEGENDA:**

- Limita zona teren ce a generat PUZ
- Constructie anexa gospodareasca in regim P+M existenta
- Zone teren arabil extravilan beneficiari
- Zone teren intravilan extins beneficiari
- Zona drumuri de exploatare
- Zona canale ANIF
- LEA 220kv
- Retea distributie gaz

VERIFICATOR/EXPERT	NUME	SEMNAURA	CERINTA	REFERAT/EXPERTIZA NR. /DATA
	"Falnița Carmen Iuliana" Biru individual de arhitectura tel. 0723524005			BENEFICIAR:
				VERESCA IOAN, ABEL FRANCISC IOSIF, FAUR FLORIN, STAPANESCU LUCIAN ILIE
SPECIFICATIE	NUME	SEMNAURA	scara	nr. proiect
SEF PROIECT	arh.-urb. Carmen Falnița		1/2000	1/2017
PROIECTANT	arh.-urb. Carmen Falnița		data	FAZA PUZ
VERIFICAT	arh.-urb. Carmen Falnița		01. 2017	nr. plansa
SITUATIA EXISTENTA				2