
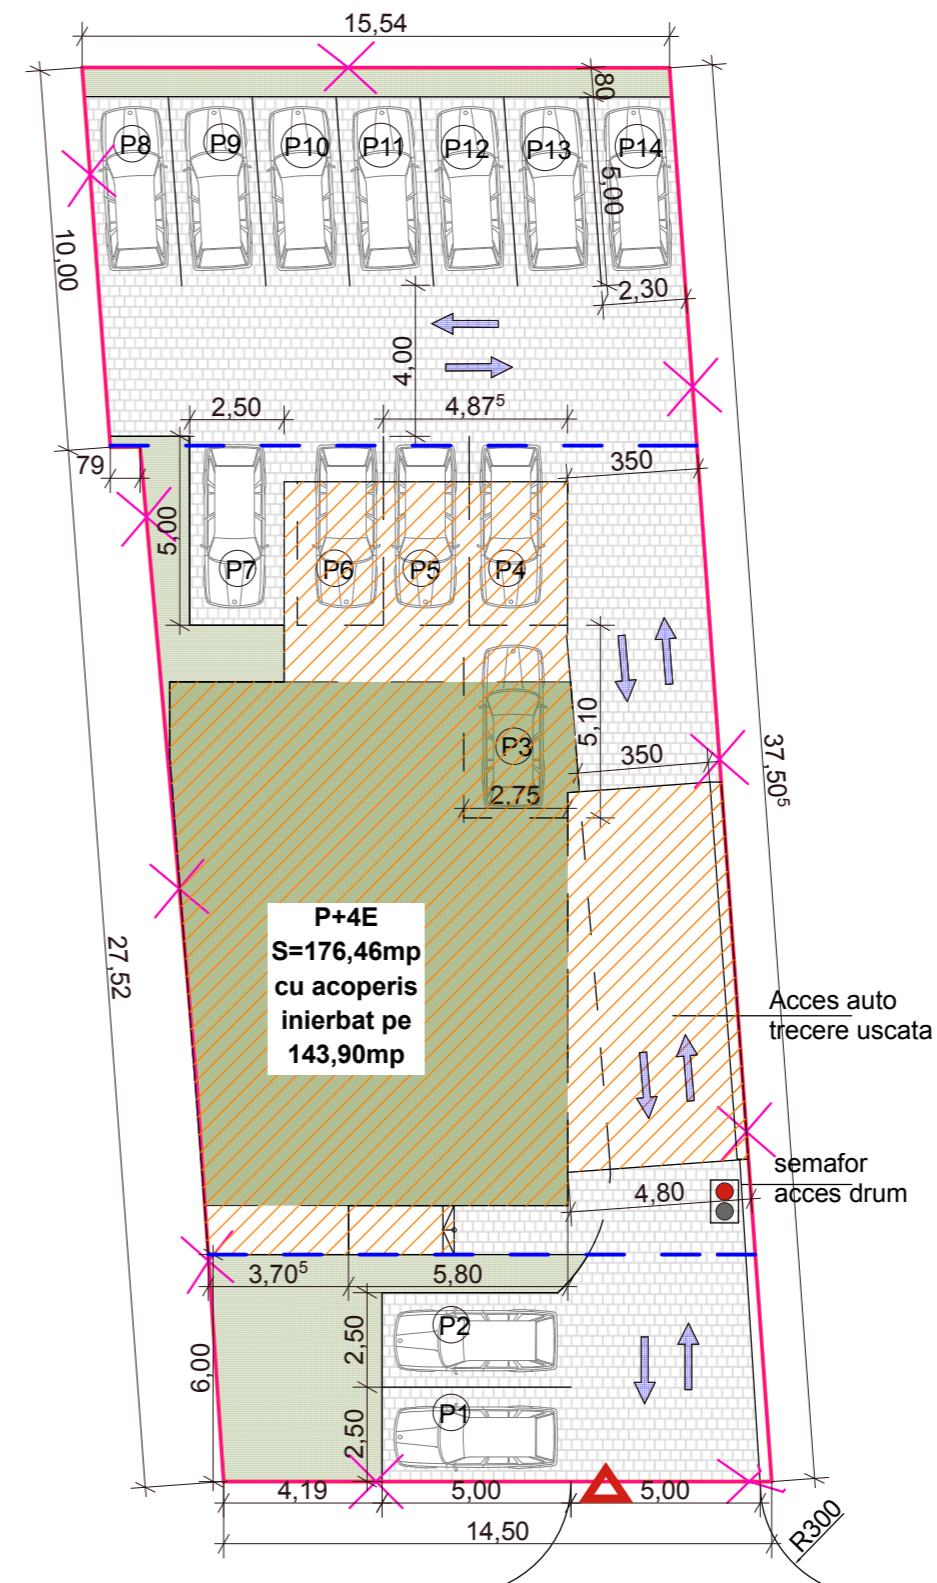


**P.U.D. - "CONSTRUIRE IMOBIL LOCUINTE COLECTIVE CU SAD LA PARTER IN REGIM MAXIM DE INALTIME S+P+4E"**

TIMISOARA, str.TIMOCULUI, NR.33  
 IVAN OVIDIU-LIVIU si IVAN ANA-ELENA

**VOLUMETRIE, PLAN AMENAJARE SC.1:200**

N

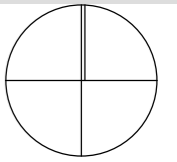

	<b>- BIROU INDIVIDUAL DE ARHITECTURA - DUMITRELE ELENA EMILIA</b> C.I.F. 33026694, Dumbravita, str. Al.Macedon, nr.5, ap. 1, tel.0740074979 emiliadumitrele@gmail.com		Beneficiar: IVAN OVIDIU-LIVIU IVAN ANA-ELENA Adresa amplasament: TIMISOARA, jud.Timis, str.Timocului,nr.33 CF NR.442583	Proiect nr. 55/2017
	SPECIFICAȚIE ȘEF PROIECT PROIECTAT DESENAT	NUME arh. DUMITRELE Elena-Emilia arh. DUMITRELE Elena-Emilia arh. DUMITRELE Elena-Emilia	SEMNĂTURA _____ _____ _____	Scara: 1:200 Data: sept. 2017
Titlul proiectului: Plan Urbanistic de Detaliu - CONSTRUIRE IMOBIL LOCUINTE COLECTIVE CU SAD LA PARTER IN REGIM MAXIM DE INALTIME S+P+4E			Titlul planșei: VOLUMETRIE PLAN AMENAJARE	