



Plan Urbanistic Zonal

PUZ Construire sala de evenimente cu functiuni aferente, unitati de cazare si impejmuire

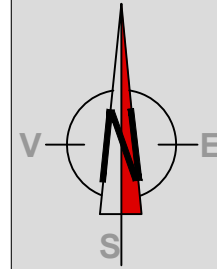

= SITUATIA EXISTENTA =

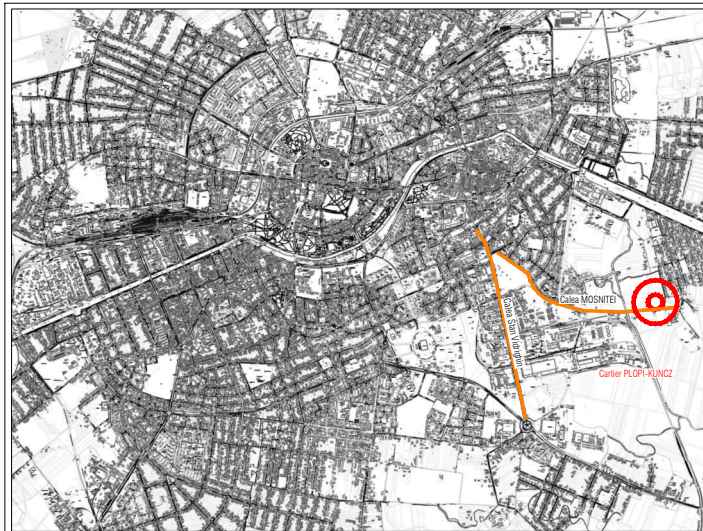


PLAN DE INCADRARE IN ZONA SCARA 1:10000

PUD Locuinte si functiuni complementare
HCL . 346/25.07.2006

8 mp.

1/3 1/2 1/1

STR. OCTAVIAN GOGA

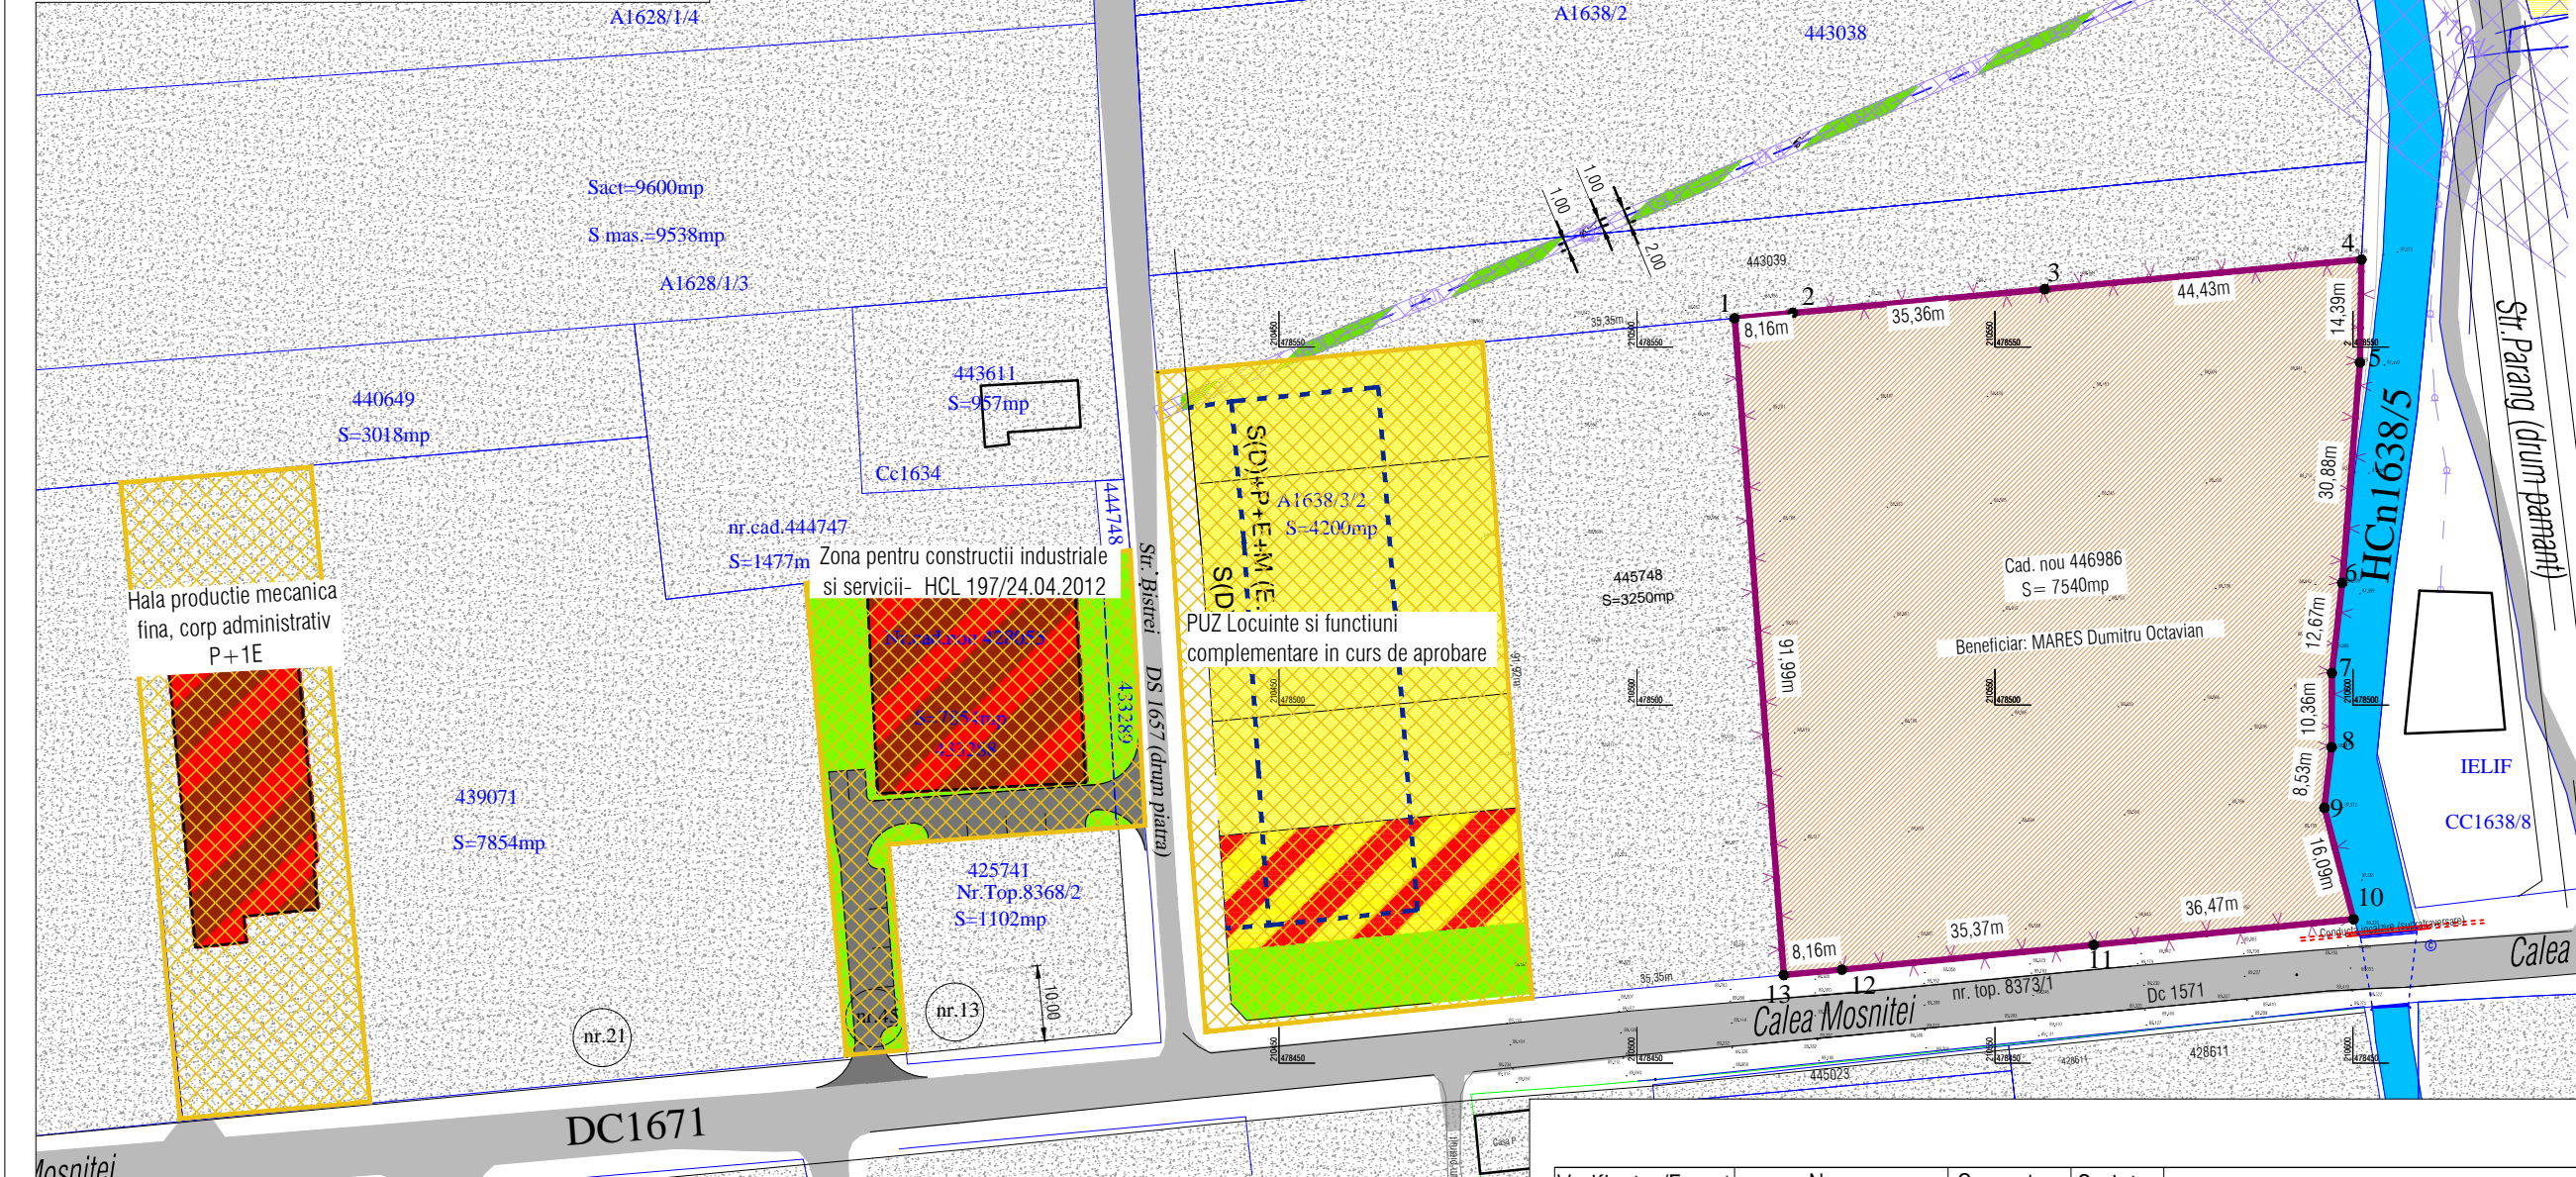

Benef.: MARES Dumitru Octavian
Adresa: Timisoara Str. Retezat Nr. 8 jud.TIMIS

Amplasament: Calea Mosnitei TIMISOARA

DELIMITARI

- Limita zona studiata
- Limita proprietate / limita PUZ
- Limite topo inscrise in cf. existente
- Contur cladire existente

ZONIFICARE EXISTENT

- Carosabil existent
- Canal desecare
- PROPRIETATE
- Teren agricol
- Zona industrie si servicii
- Cladiri locuinte existente
- Parcela locuinte existente
- Cladire industriala si birouri existente
- PUZ AVIZAT

CIRCULATII

- Carosabil existent

RETELE

- LEA JT LEA joasa tensiune
- LEA JT zona protectie

BILANT TERITORIAL

ZONE FUNCTIONALE	SITUATIA EXISTENTA	
	S mp	% din T
Zona agricola	7540.00	100.00
Zona servicii	0.00	0.00
Circulatii	Rutiere carosabil	0.00 0.00
	Pietonale	0.00 0.00
	Sp. verde de aliniament	0.00 0.00
Spatii verzi	0.00	0.00
S. teren totala.	7540.00	100.00

Verificator/Expert	Nume	Semnatura	Cerinta		
 Arhi.3D J35/834/2002				Beneficiar:	MARES Dumitru Octavian TIMISOARA Str.Retezat Nr.8
					Pr. nr.
Specificatie	Nume	Semnatura	Scara:	Titlu proiect:	PUZ Construire sala de evenimente cu functiuni aferente, unitati de cazare si impejmuire TIMISOARA Calea Mosnitei CF 446986 Cad 446986
Sef proiect	arh. Daniel Belea		1:1000	Faza:	P.U.Z.
Proiectat	arh. Daniel Belea		1:10000	Titlu plansa:	SITUATIA EXISTENTA
Desenat	arh. Davidescu R		11 2018	PL. nr.	02