


PLAN URBANISTIC DE DETALIU

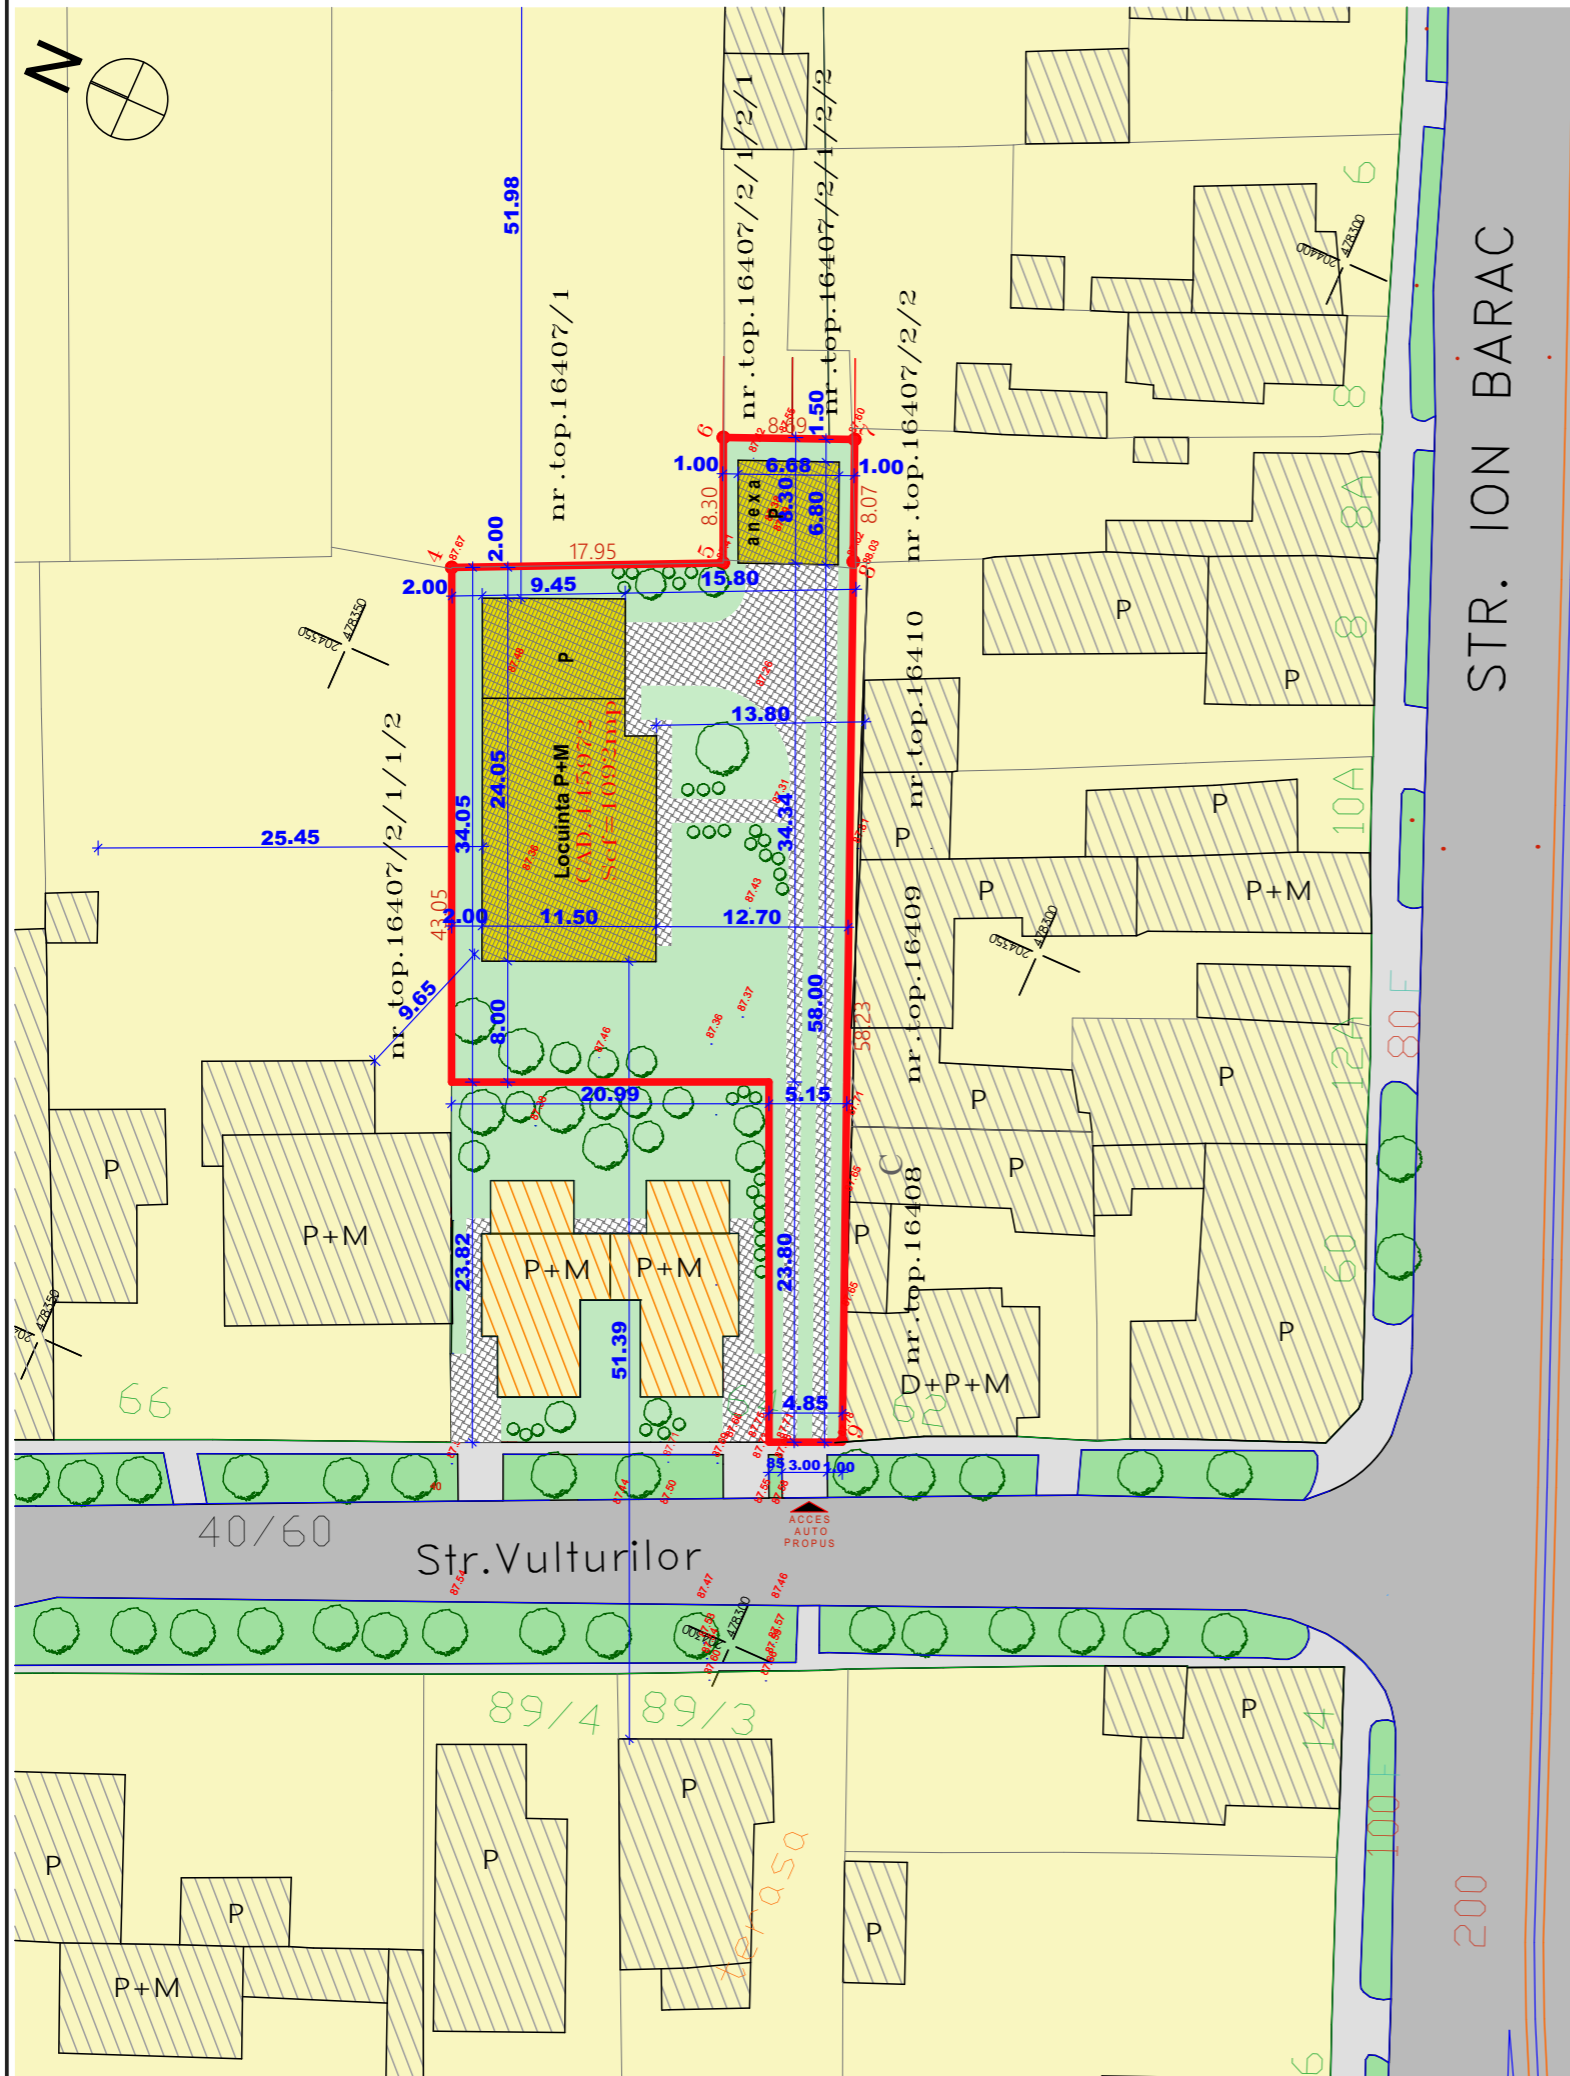

str. VULTURILOR nr. 64, TIMISOARA

LEGENDA

- LIMITE**
 Limita reglementat prin PUD
- FUNCTIUNI**
- Trotuar
 - Drum asfalt existent
 - Spatiu verde de aliniament
 - Locuinte cuplate autorizate cu A.C. 1456/19.10.2017 in curs de executie
 - Zona de locuinte
 - Spatiu verde amenajat
 - Cladiri propuse
 - Carosabil/trotuar dale inierbate din beton

TECTONICS house S.R.L. www.tectonics.ro E-mail: art@tectonics.ro RO-300576 Timisoara, Bd. Eroilor de la Tisa nr.10-12, sc.A, ap.1 Tel. Fax : +40(0)256 201491, 0721 850247, 0728 267216 CUI 15404473, J35/1011/2003

arhitectura
design
urbanism

PROIECT: PUD - Construire locuinta unifamiliala P+1E/M, garaj, anexa si imprejurire
 BENEFICIAR: SAS STEFAN si SAS LIVIA

NR. PROIECT
317/2017

SEF PROIECT	ARH. Marius NICORICI - CALANCE	SCARA	1:500
VERIFICAT	ARH. Carmen NICORICI - CALANCE	DATA	07.2017
PROIECTAT	ARH. Marius NICORICI - CALANCE		
DESENAT	ARH. Gabriel RUS		

AMPLASAMENT: Timisoara, Str.Vulturilor, nr. 64	FAZA PUD
PLANSA: PROPUNERE MOBILARE TEREN	NR.PLANS U 05