
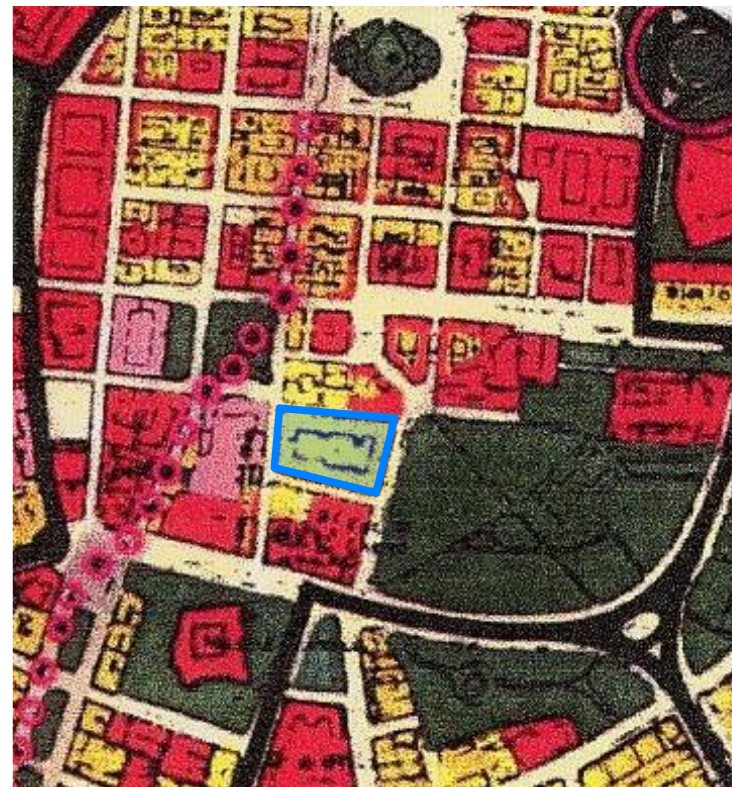


# P.U.D. - AMENAJARE CURTE INTERIOARA

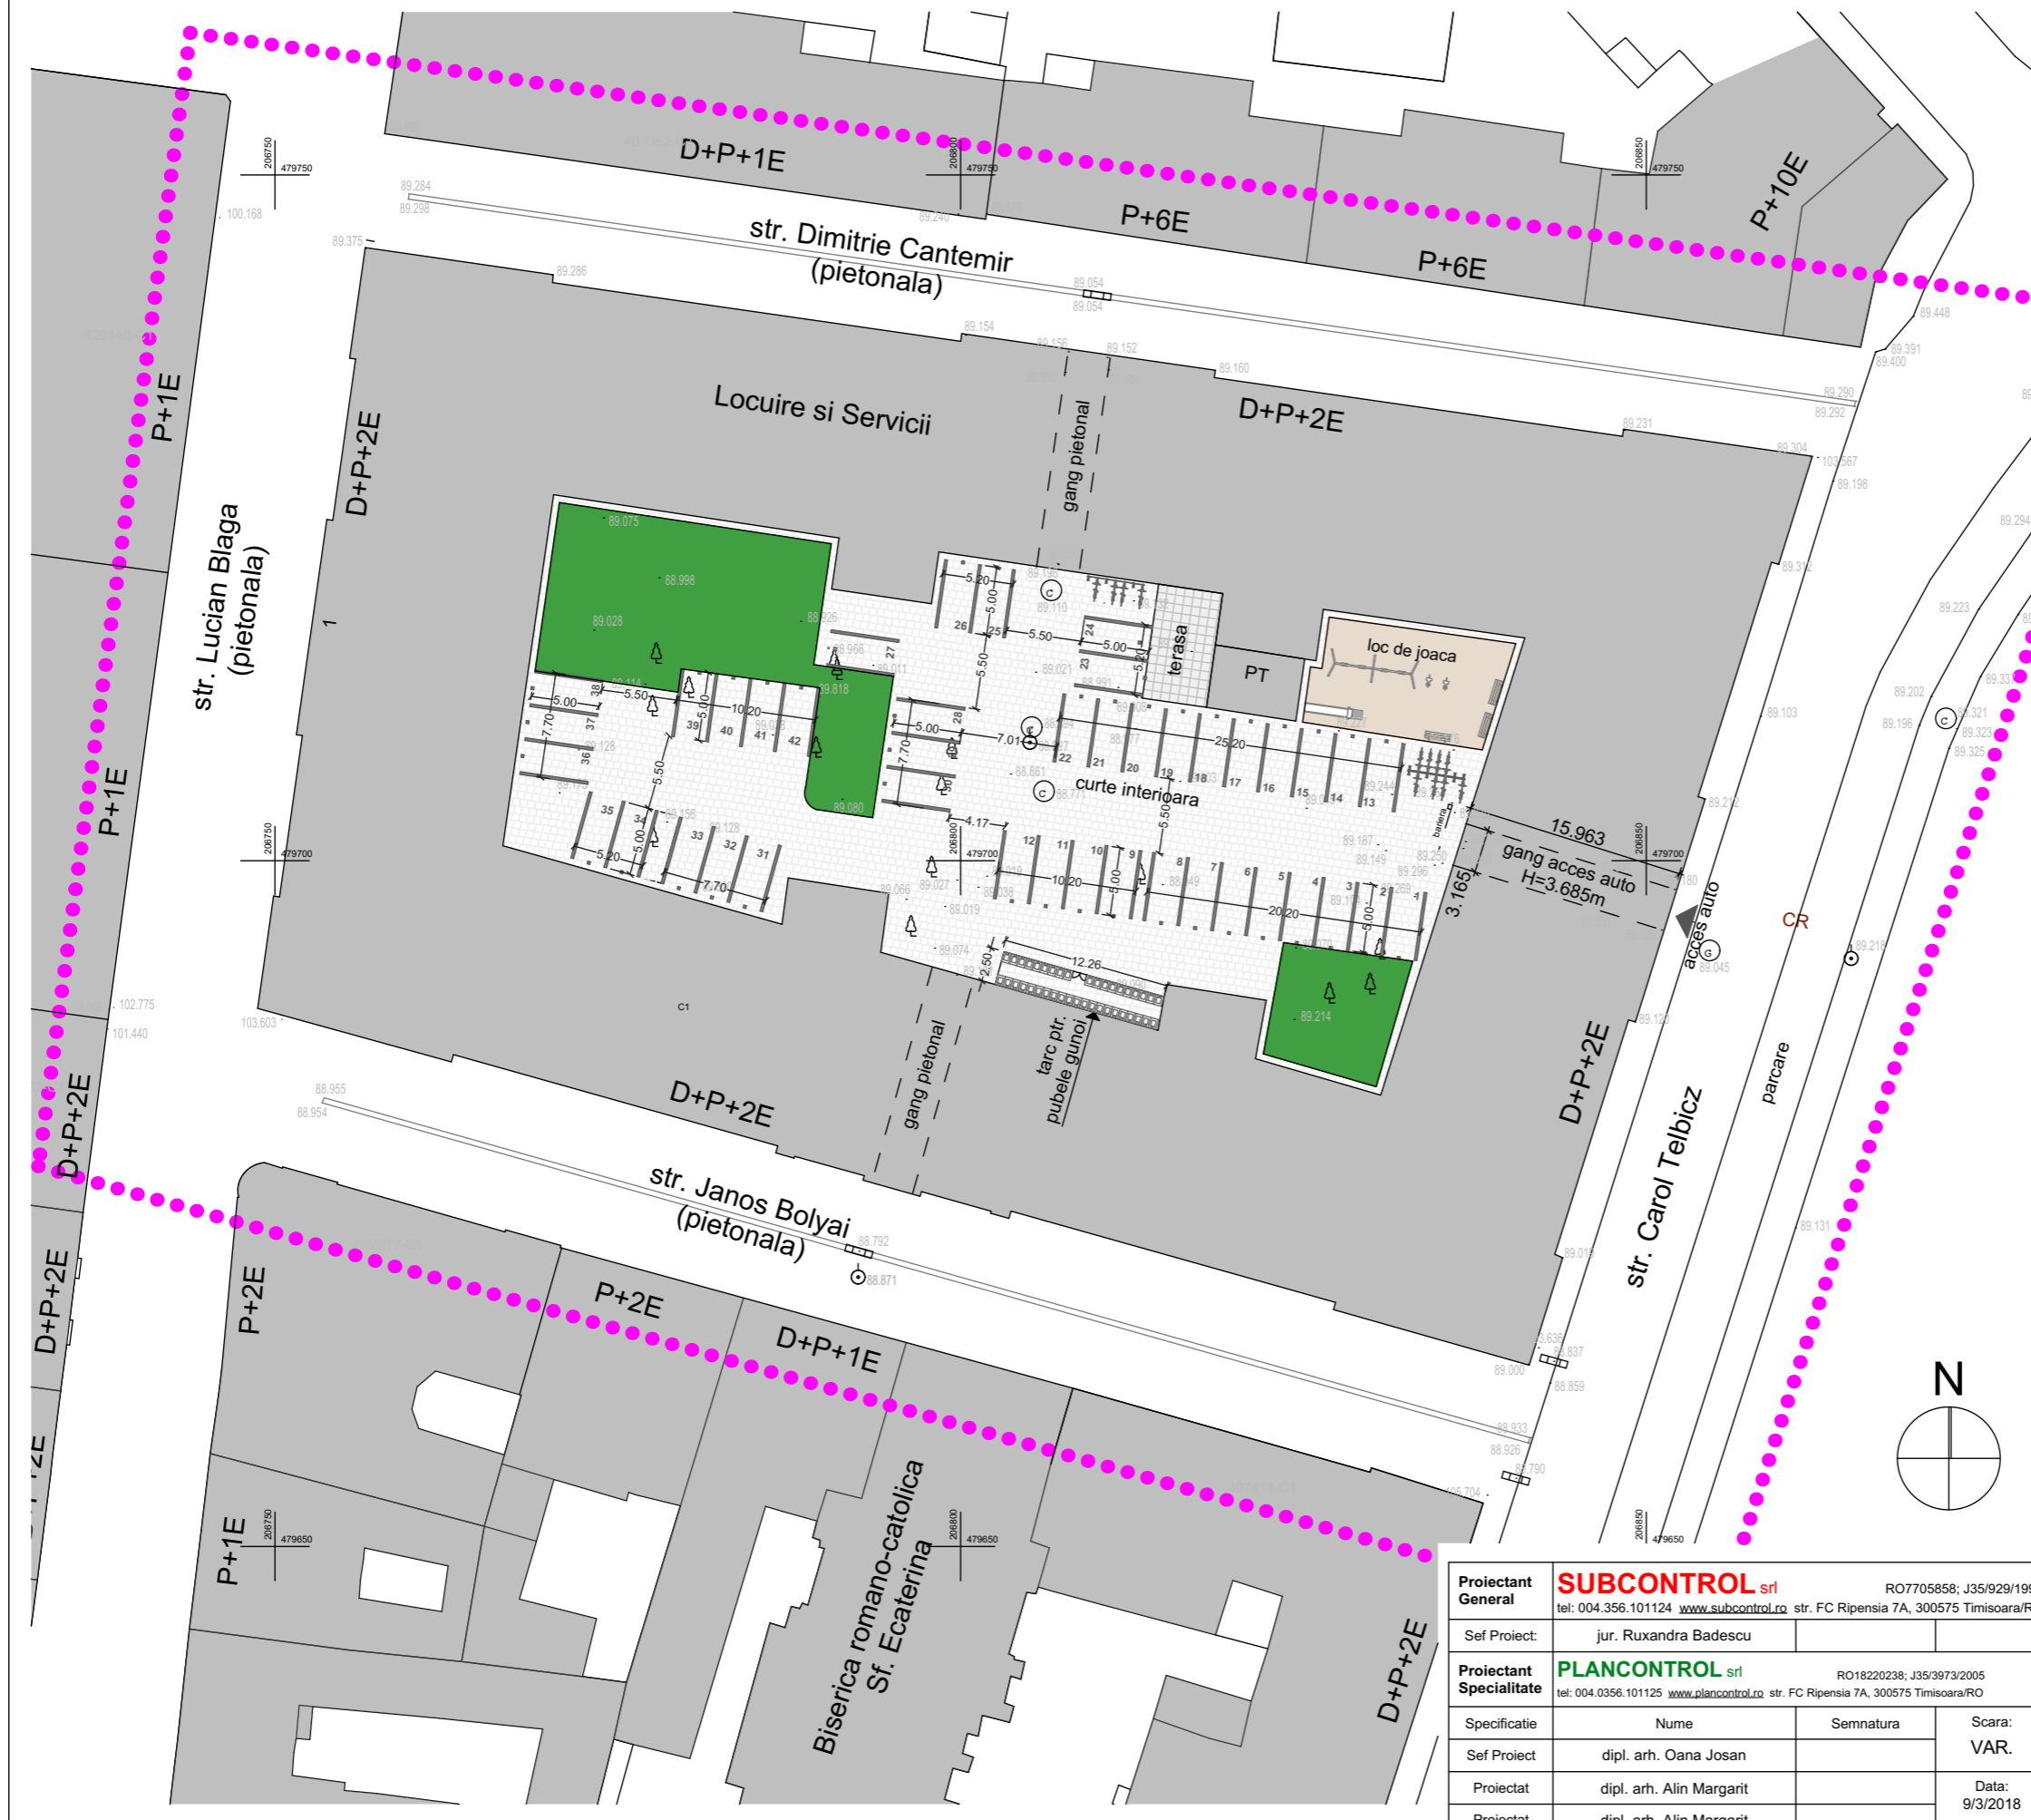

INCADRARE CONF. PLAN URBANISTIC GENERAL (P.U.G. 1998)  
UTR 1-C - ZONA CENTRALA

- DELIMITARE TERITORIU STUDIAT
- LIMITA AMPLASAMENT
- CLADIRI EXISTENTE - LOCUIRE SI SERVICII
- ZONA DE SPATII VERZI AMENAJARE
- LOC DE JOACA AMENAJAT
- TERASA NEACOPERITA

Proiectant General	<b>SUBCONTROL srl</b> RO7705858; J35/929/1995 tel: 004.356.101124 www.subcontrol.ro str. FC Ripensia 7A, 300575 Timisoara/RO		Beneficiar	ASOCIATIA DE PROPRIETARI Str. Lucian Blaga, Nr.1, Timisoara, Timis, Romania		Nr.Pr.(ref. interna) 2310.104.1
	Sef Proiect:	jur. Ruxandra Badescu		Titlu Proiect		
Proiectant Specialitate	<b>PLANCONTROL srl</b> RO18220238; J35/3973/2005 tel: 004.0356.101125 www.plancontrol.ro str. FC Ripensia 7A, 300575 Timisoara/RO		P.U.D. AMENAJARE CURTE INTERIOARA Str. Lucian Blaga, Nr.1, Timisoara, Timis, Romania		Faza: P.U.D.	
	Specificatie	Nume				Semnatura
Sef Proiect	dipl. arh. Oana Josan		Titlu Plansa		Nr.Plansa: U.06	
Proiectat	dipl. arh. Alin Margarit					MOBILARE URBANISTICA
Proiectat	dipl. arh. Alin Margarit					