


P.U.Z.
ELABORARE PUZ-ZONA ACTIVITATI
PISCICOLE, CAZARE, SERVICII, AGREMENT,
SPORT SI REALIZARE ACCES (CF. 441953;
top 441953)
REGLEMENTARI EDILITARE

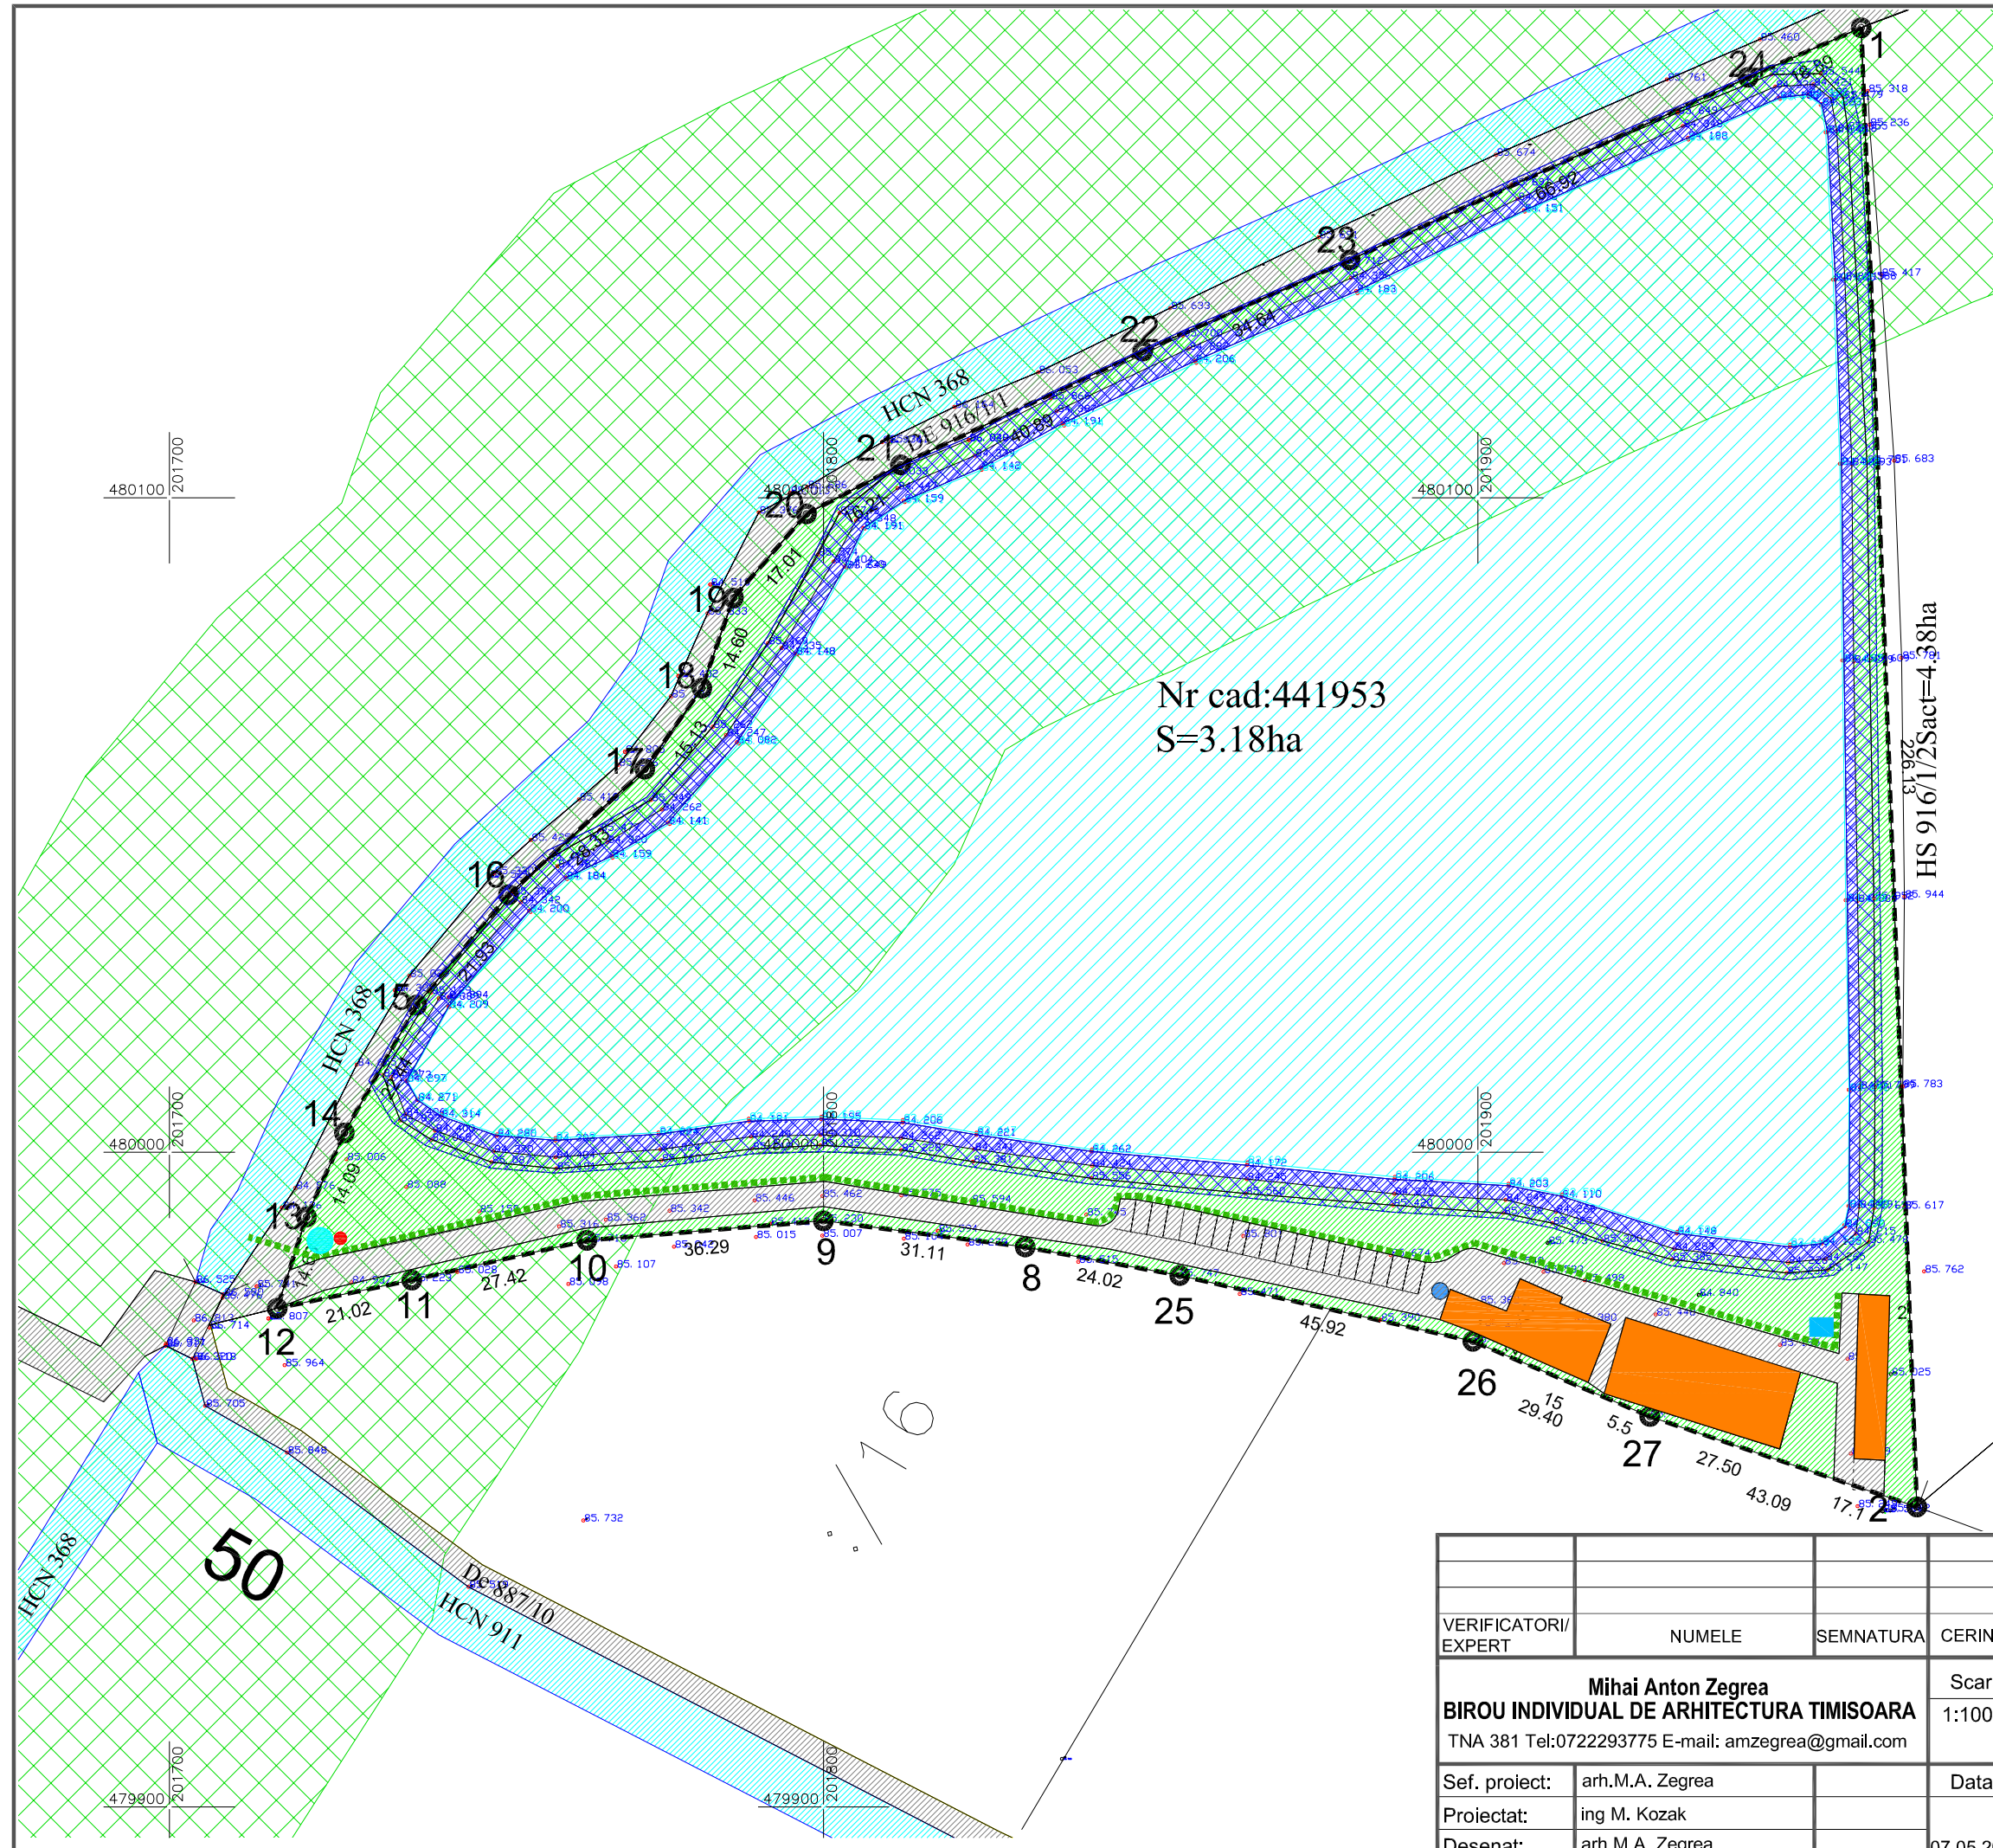

- LEGENDA**
- LIMITA PROPRIETATE
 - CONSTRUCTIE P+M, Terasa acoperita si ANEXA existente autorizate
 - LUCIU DE APA 83.631 cota luciu de apa
 - TALUZ
 - CIRCULATII PE DRUMURI DE EXPLOATARE SI PARCARI IN INCINTA PARCELEI
 - ZONA VERDE
 - CANALE HCN
 - ZONA DE PROTECTIE FATA DE LAC 5m CU INTERDICTIE DEFINITIVA DE CONSTRUIRE CF Leg 107 / 1996 anexa 2b
 - ZONA CULOAR ECOLOGIC 50m-50m CU INTERDICTIE DE CONSTRUIRE
 - BAZIN DE RETENTIE
 - SEPARATOR HIDROCARBURI
 - BAZIN VIDANJABIL SUBTERAN
 - RIGOLA ADIACENTA DRUM EVACUARE PLUVIALA FORAJ

Nr cad:441953
 S=3.18ha

HS 916/172 Sact=4.38ha

VERIFICATORI/ EXPERT	NUMELE	SEMNATURA	CERINTA	REFERAT/EXPERTIZA NR./DATA
Mihai Anton Zegrea BIROU INDIVIDUAL DE ARHITECTURA TIMISOARA TNA 381 Tel:0722293775 E-mail: amzegrea@gmail.com			Scara: 1:1000	BENEFICIAR S.C. VALCROFT S.R.L. AMPLASAMENT Zona D1 balta extravilan Timisoara cf. CF: 441953
Sef. proiect:	arh.M.A. Zegrea		Data:	Pr.Nr. 01/2016 UAT
Proiectat:	ing M. Kozak		07.05 2018	Faza: P.U.Z.
Desenat:	arh.M.A. Zegrea			Titlu Planşa REGLEMENTARI EDILITARE
				Pl.Nr. 04