
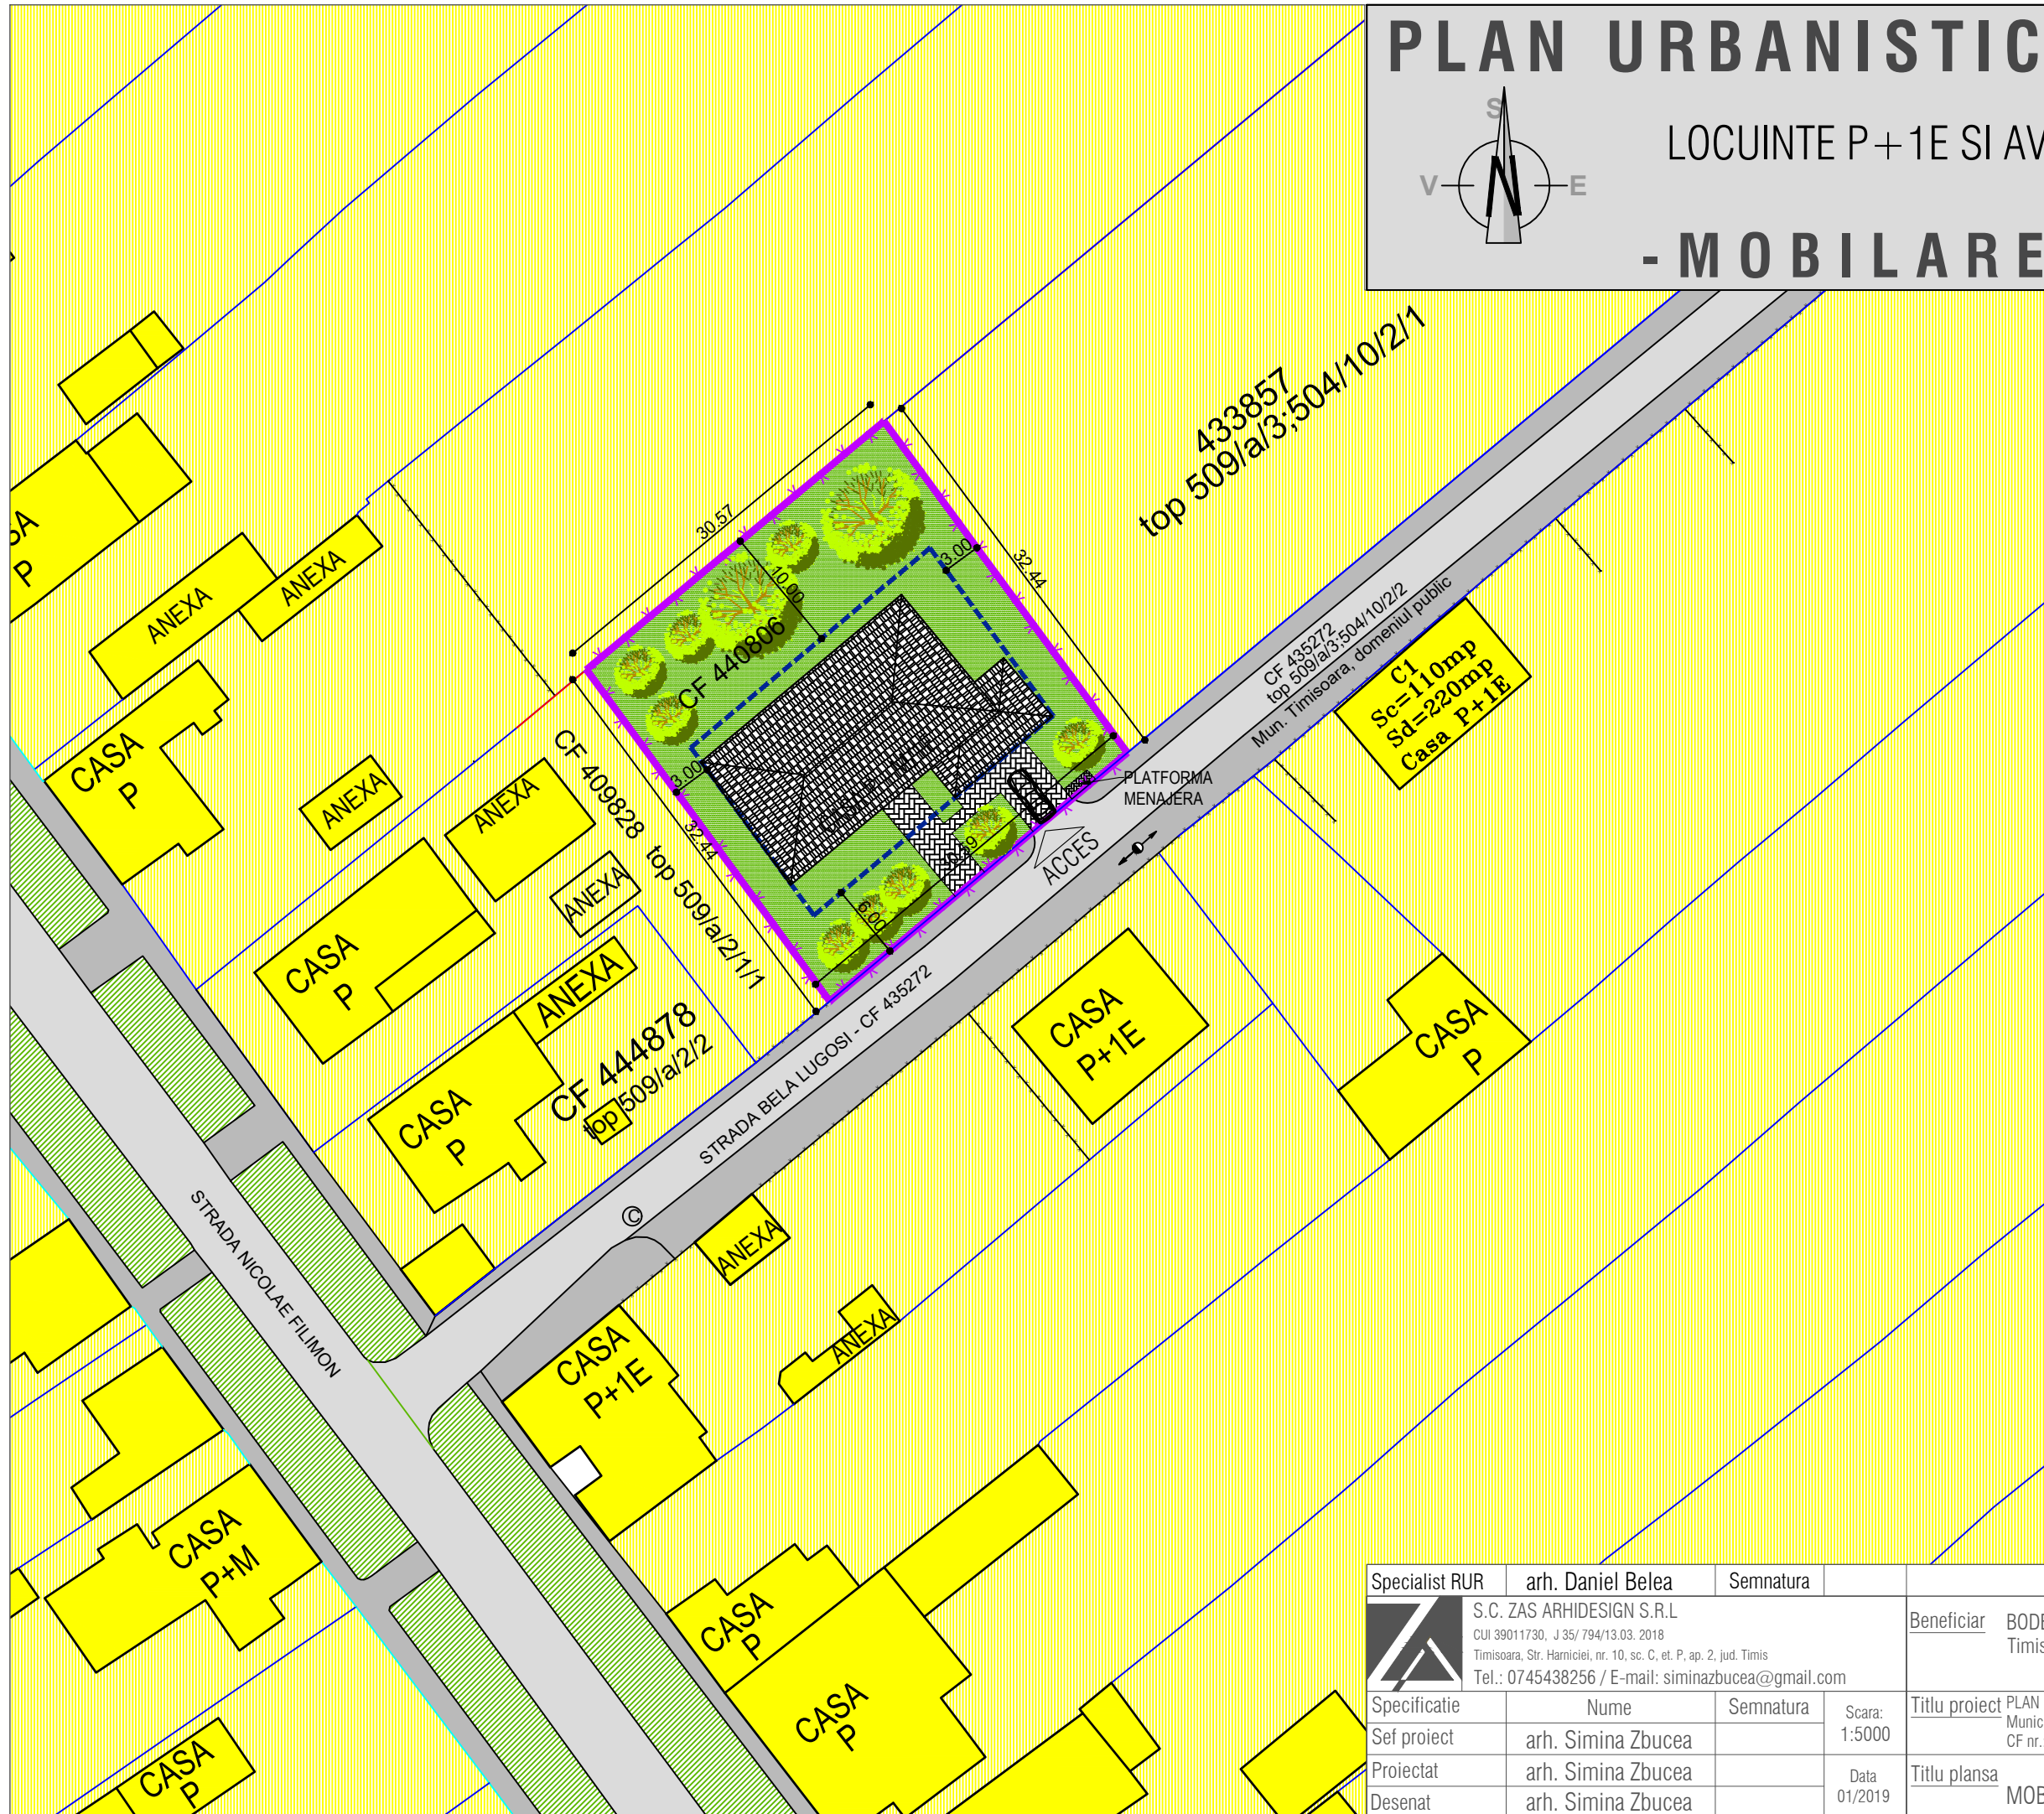


# PLAN URBANISTIC DE DETALIU

LOCUINTE P+1E SI AVIZE CONFORM P.U.D.

- MOBILARE URBANA -

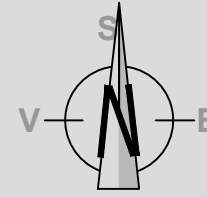

## DELIMITARI

- Limita proprietate
- Limite parcele inscrise in C.F. existente
- Limita implantare propusa

## ZONIFICARE

- Cladiri de locuinte existente in vecinate
- Cladire propusa prin PUD
- Zona verde din cadrul parcelei
- Zona verde aliniamente
- Zona construibila

## CIRCULATII

- Drumuri existente
- Carosabil si alee pietonale din cadrul parcelei
- Circulatii pietonale

Specialist RUR	arh. Daniel Belea	Semnatura		Beneficiar	BODEA SEBASTIAN si BODEA DORIS IOANA Timisoara, str. Simeon Mangucea, nr. 18, ap. 7	Proiect nr:	32/2018
	S.C. ZAS ARHIDESIGN S.R.L. CUI 39011730, J 35/794/13.03.2018 Timisoara, Str. Harniciei, nr. 10, sc. C, et. P, ap. 2, jud. Timis Tel.: 0745438256 / E-mail: siminazbucea@gmail.com			Titlu proiect	PLAN URBANISTIC DE DETALIU - LOCUINTA P+1E Municipiul Timisoara, str. Bela Logosi FN, CF nr.: 440806, top. 509/a/2/1/2, jud. Timis	Faza:	P.U.D.
Specificatie	Nume	Semnatura	Scara:	Titlu plansa	MOBILARE URBANA	Pl. nr.:	05
Sef proiect	arh. Simina Zbucea		1:5000				
Proiectat	arh. Simina Zbucea		Data				
Desenat	arh. Simina Zbucea		01/2019				